


62747

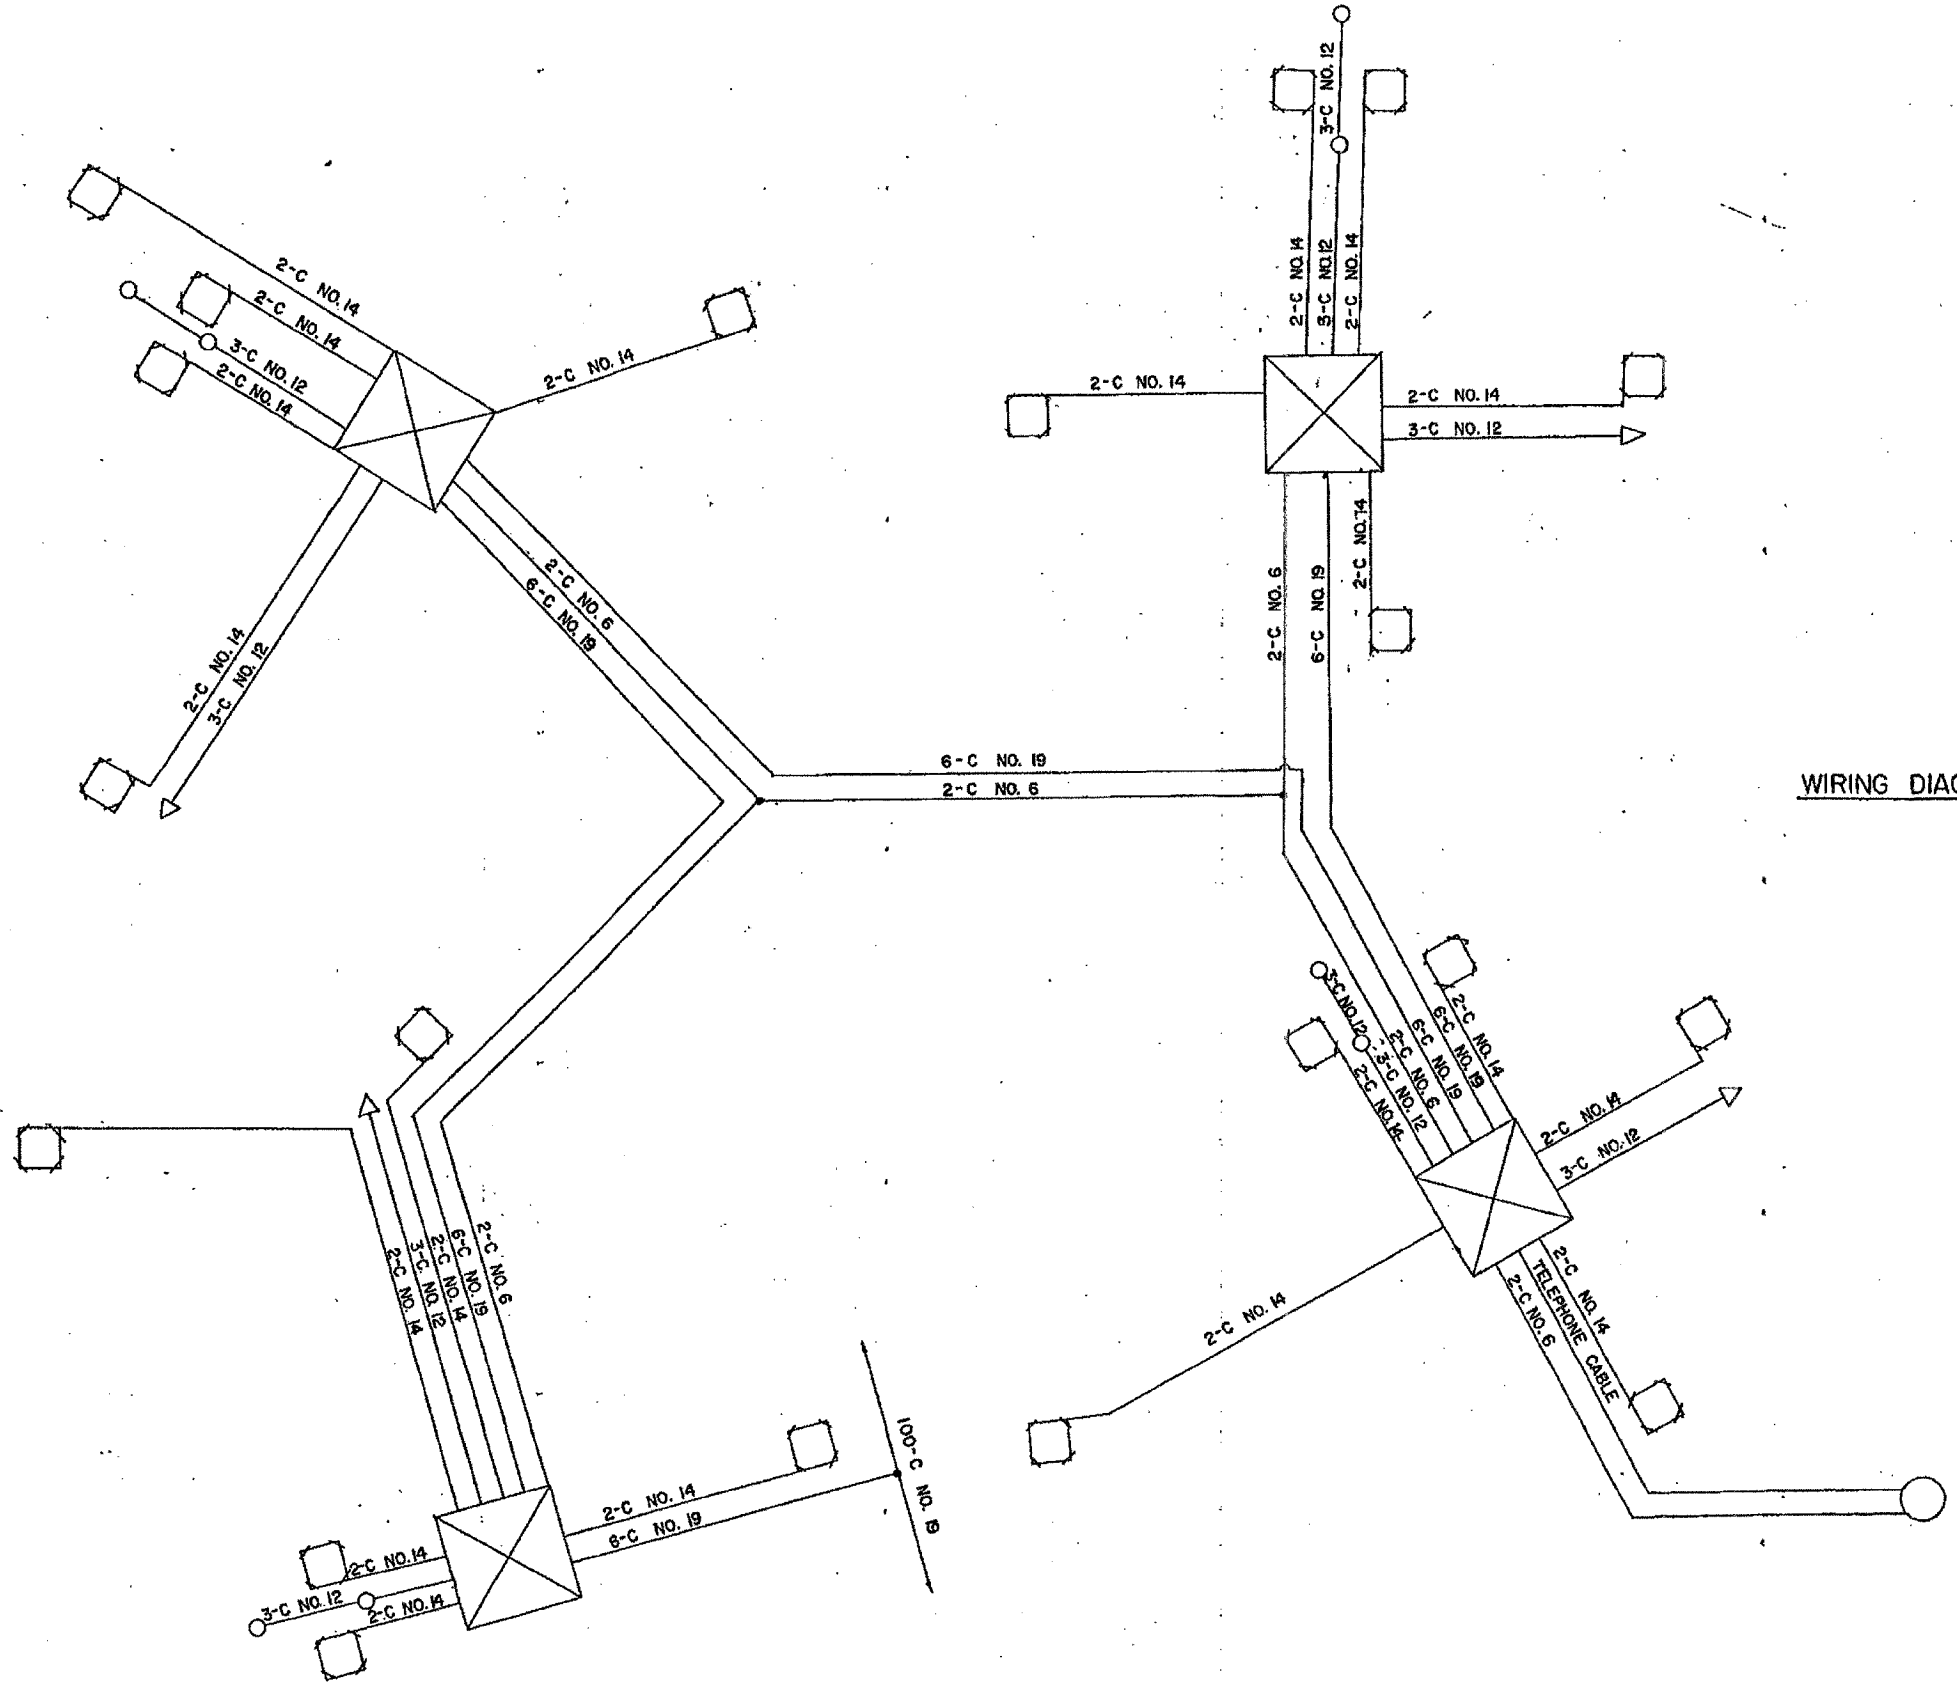

WIRING DIAGRAM

FOR INFORMATION ONLY

REVISIONS	
NAME	DATE

ILLINOIS DEPARTMENT OF TRANSPORTATION
 TRAFFIC SYSTEMS CENTER
 DEMPSTER STREET
 METERING INSTALLATION

page 3 of 3

SCALE: VERT. DRAWN BY "Rw"
 HORIZ. CHECKED BY
 DATE