
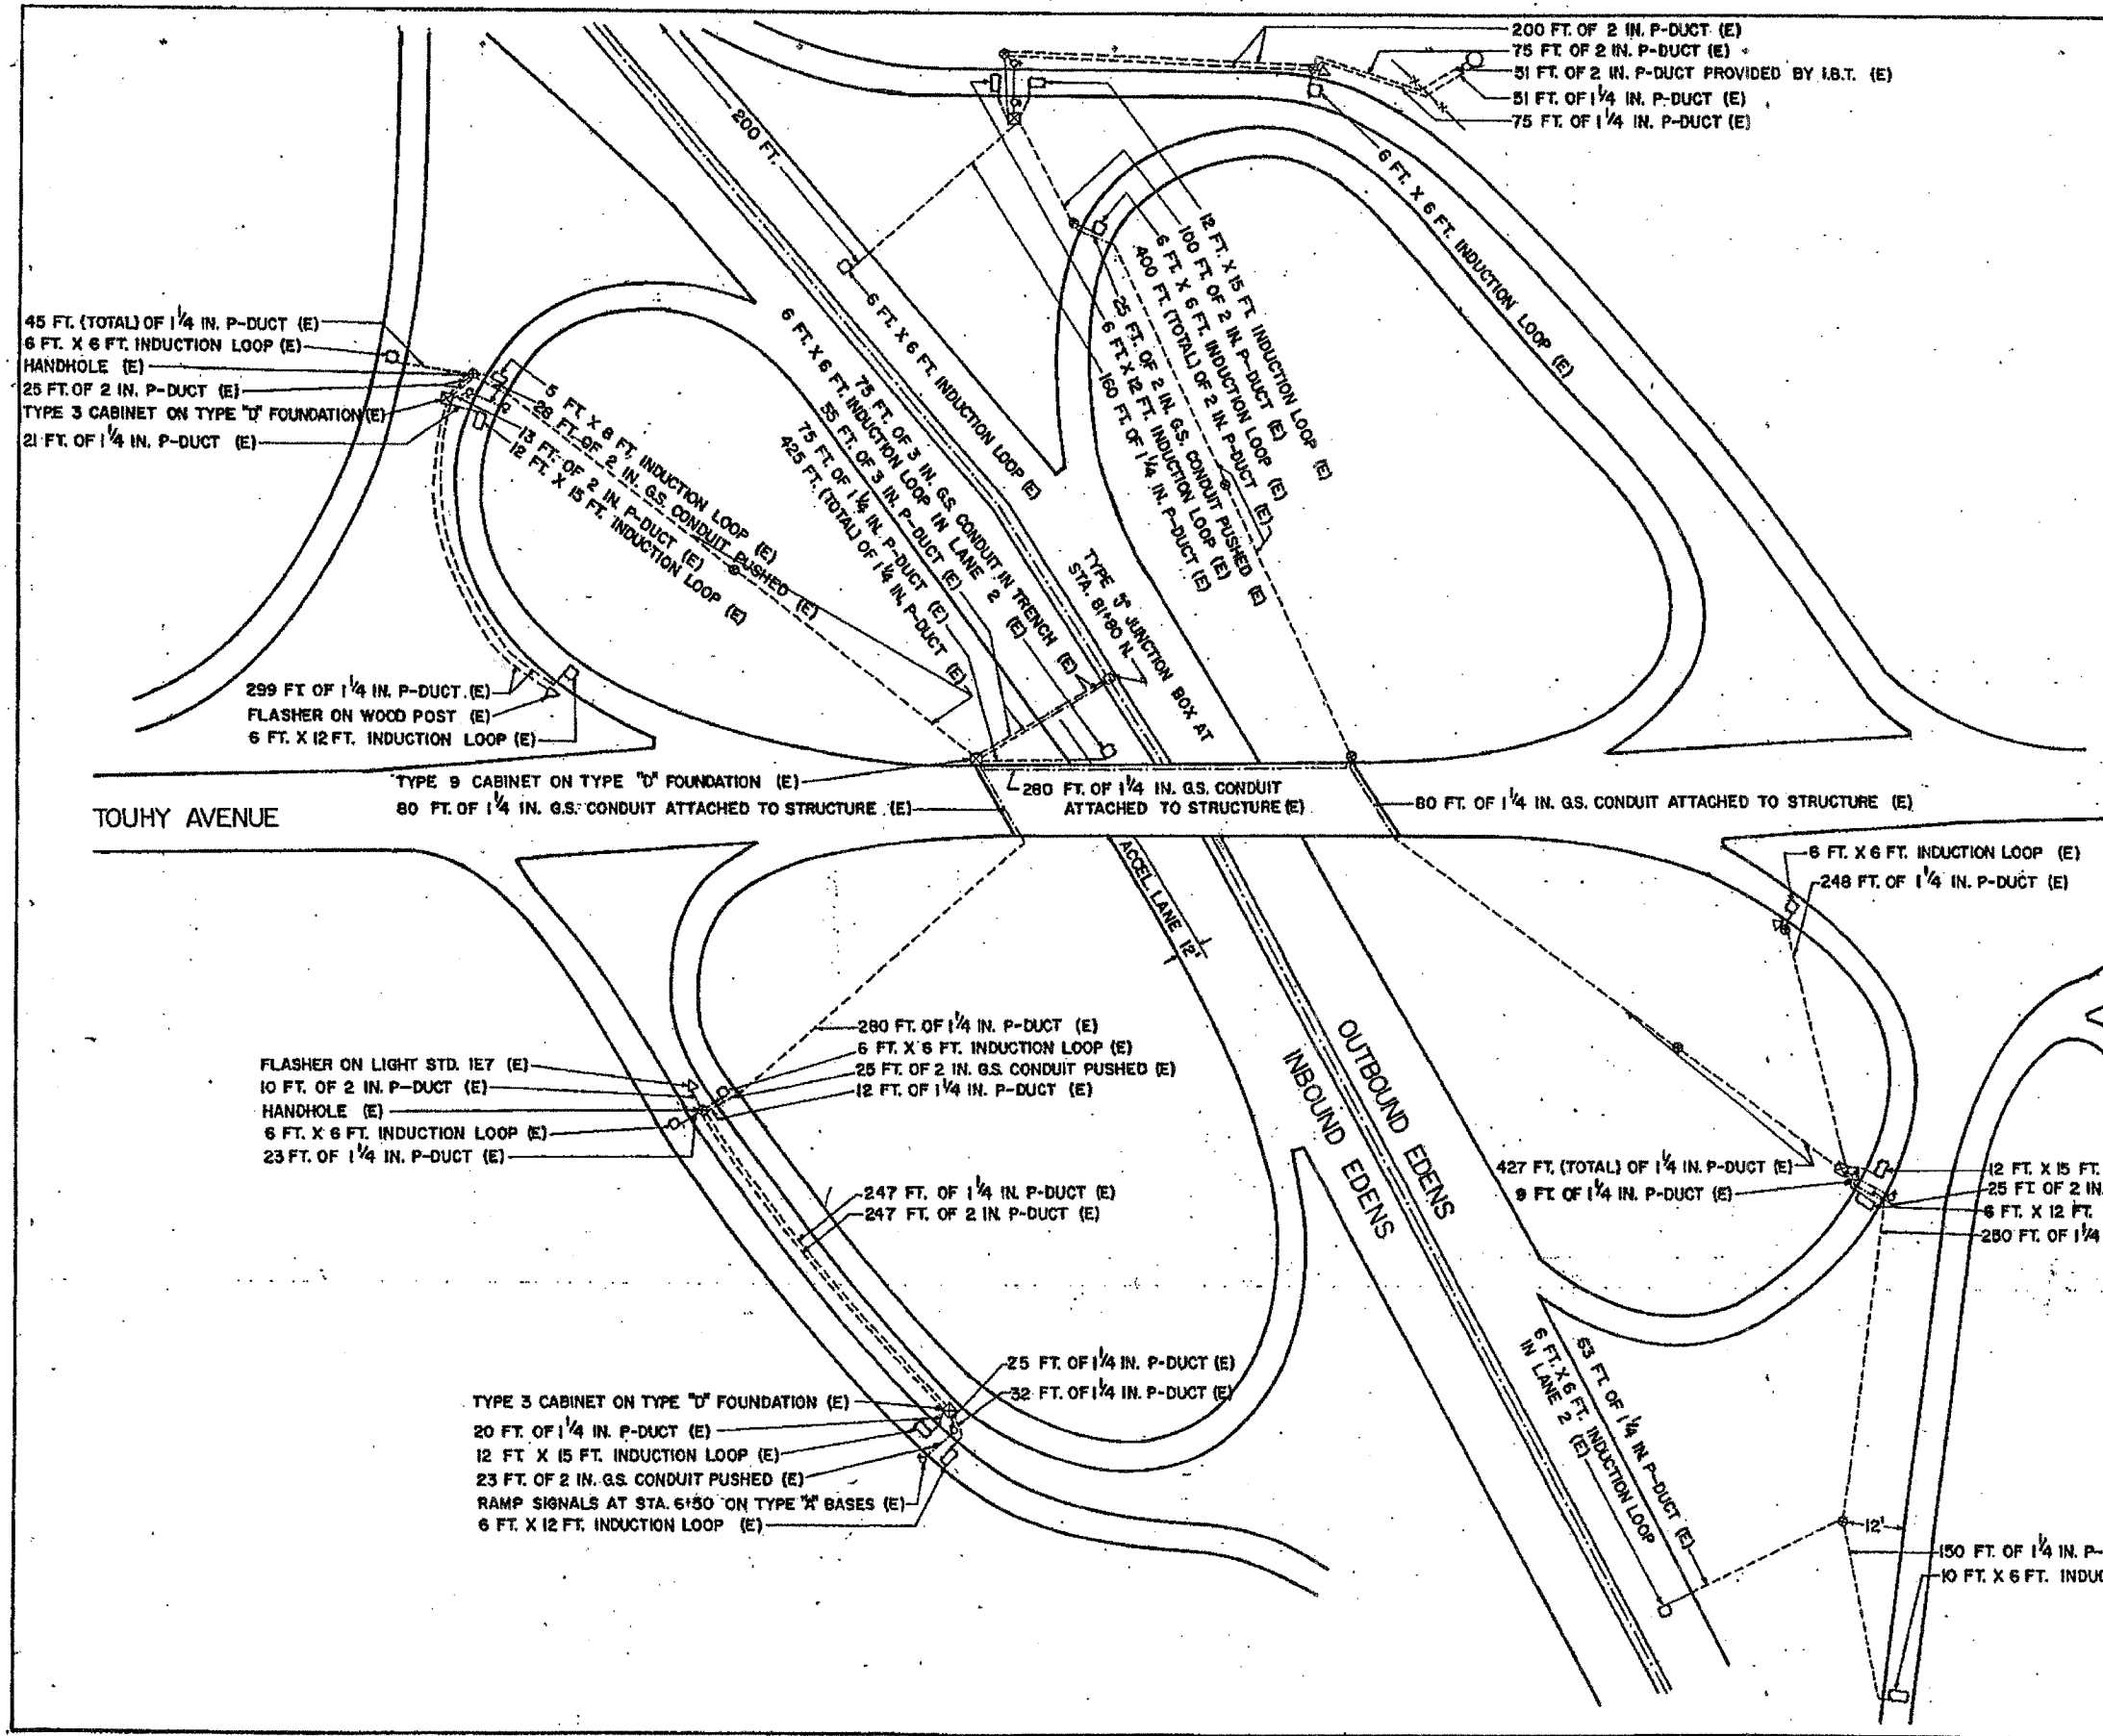


F. J. #	SECTION	COUNTY	TOTAL SHEETS	SHEET NO.
			135	82
STA.	TO STA.			
FED. ROAD DIST. NO. 7	ILLINOIS	FED. AID PROJECT		

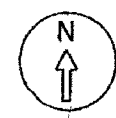

- LEGEND**
- INDUCTION LOOP
 - ▣ CABINET
 - ⊠ JUNCTION BOX
 - ⊙ PULL POINT
 - SERVICE INSTALLATION
 - ⊙ HANDHOLE
 - ⊙ HEAVY DUTY HANDHOLE
 - POLYETHYLENE DUCT
 - CONDUIT
 - FENCE
 - GUARDRAIL
 - △ FLASHER
 - ⊙ METERING SIGNAL LIGHT
 - (E) EXISTING FACILITIES
 - (R) REMOVE EXISTING FACILITIES
 - (RL) RELOCATE EXISTING FACILITIES

FOR INFORMATION ONLY

ILLINOIS DEPARTMENT OF TRANSPORTATION
TOUHY AVENUE
METERING
INSTALLATION
 page 1 of 2

REVISIONS	
NAME	DATE

SCALE: VERT. _____
 HORIZ. _____
 DATE _____
 DRAWN BY _____
 CHECKED BY _____