


62747

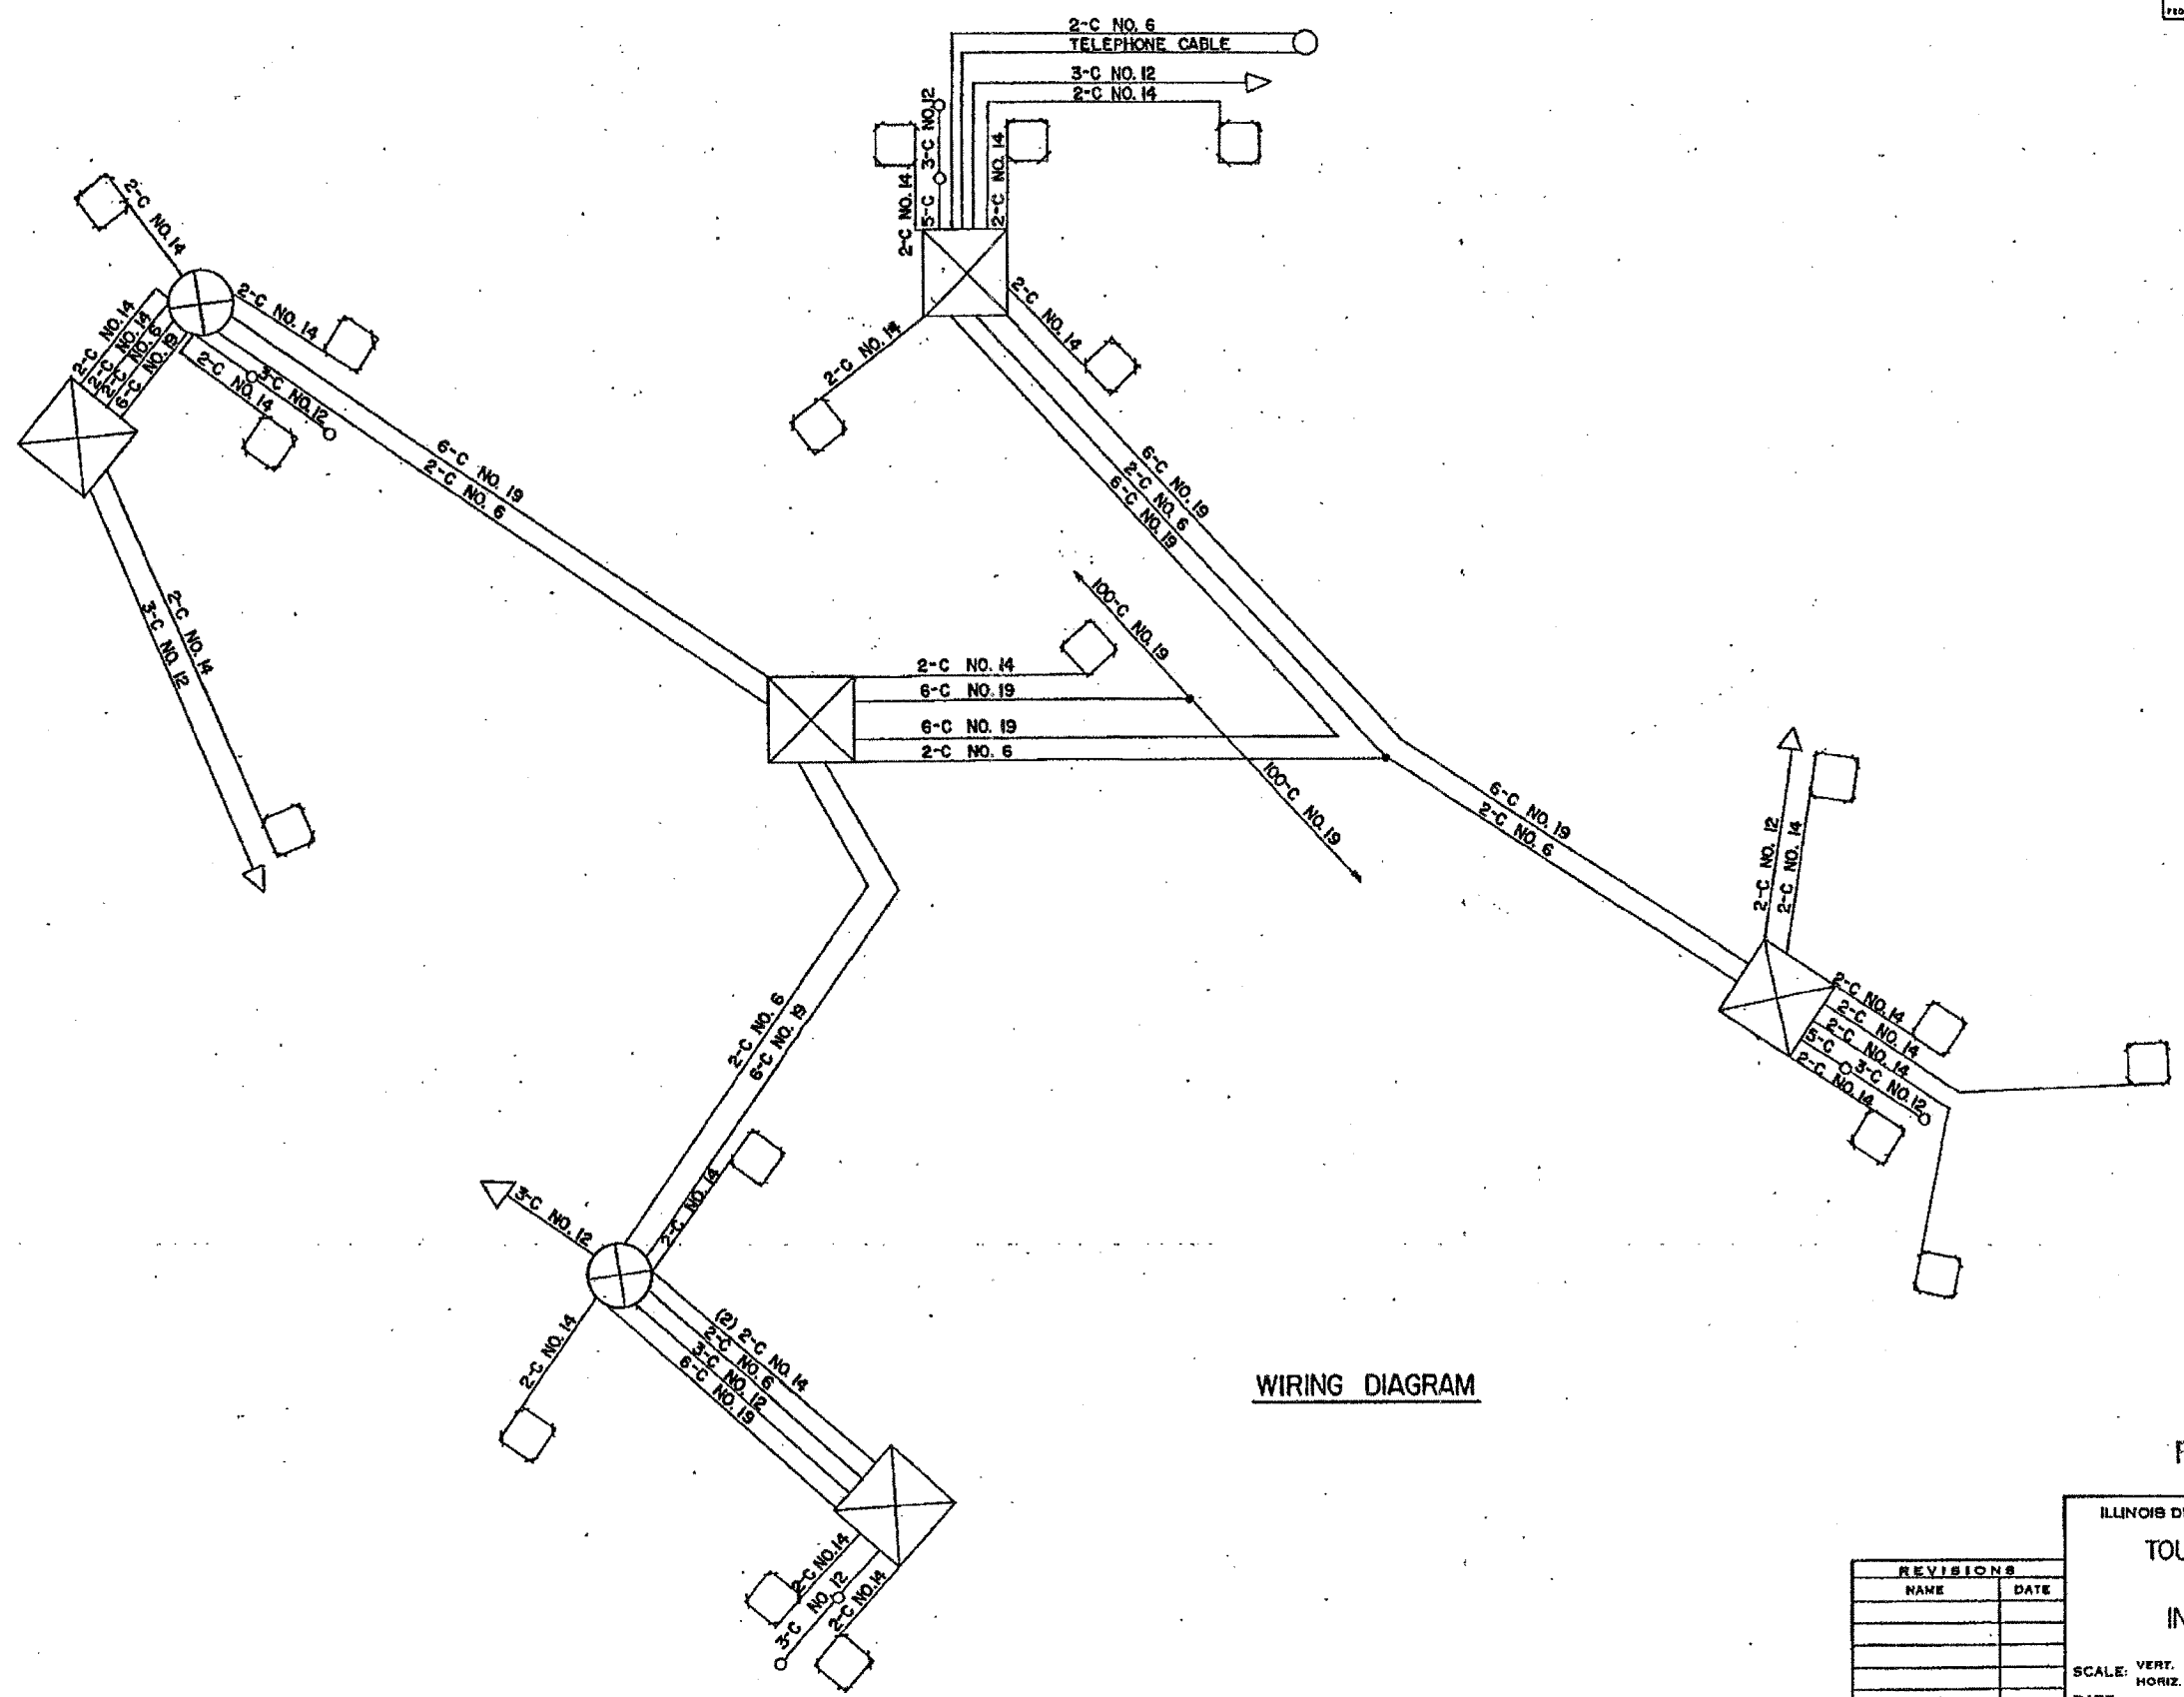

WIRING DIAGRAM

FOR INFORMATION ONLY

ILLINOIS DEPARTMENT OF TRANSPORTATION
**TOUHY AVENUE
METERING
INSTALLATION**

SCALE: VERT. page 2 of 2
HORIZ. DRAWN BY
DATE CHECKED BY

REVISIONS	
NAME	DATE