


I.P. SHEET NO.	SECTION	COUNTY	TOTAL SHEETS	SHEET NO.
			135	86
STA.		TO STA.		
FED. ROAD DIST. NO. 7		ILLINOIS	FED. AID PROJECT	

62747

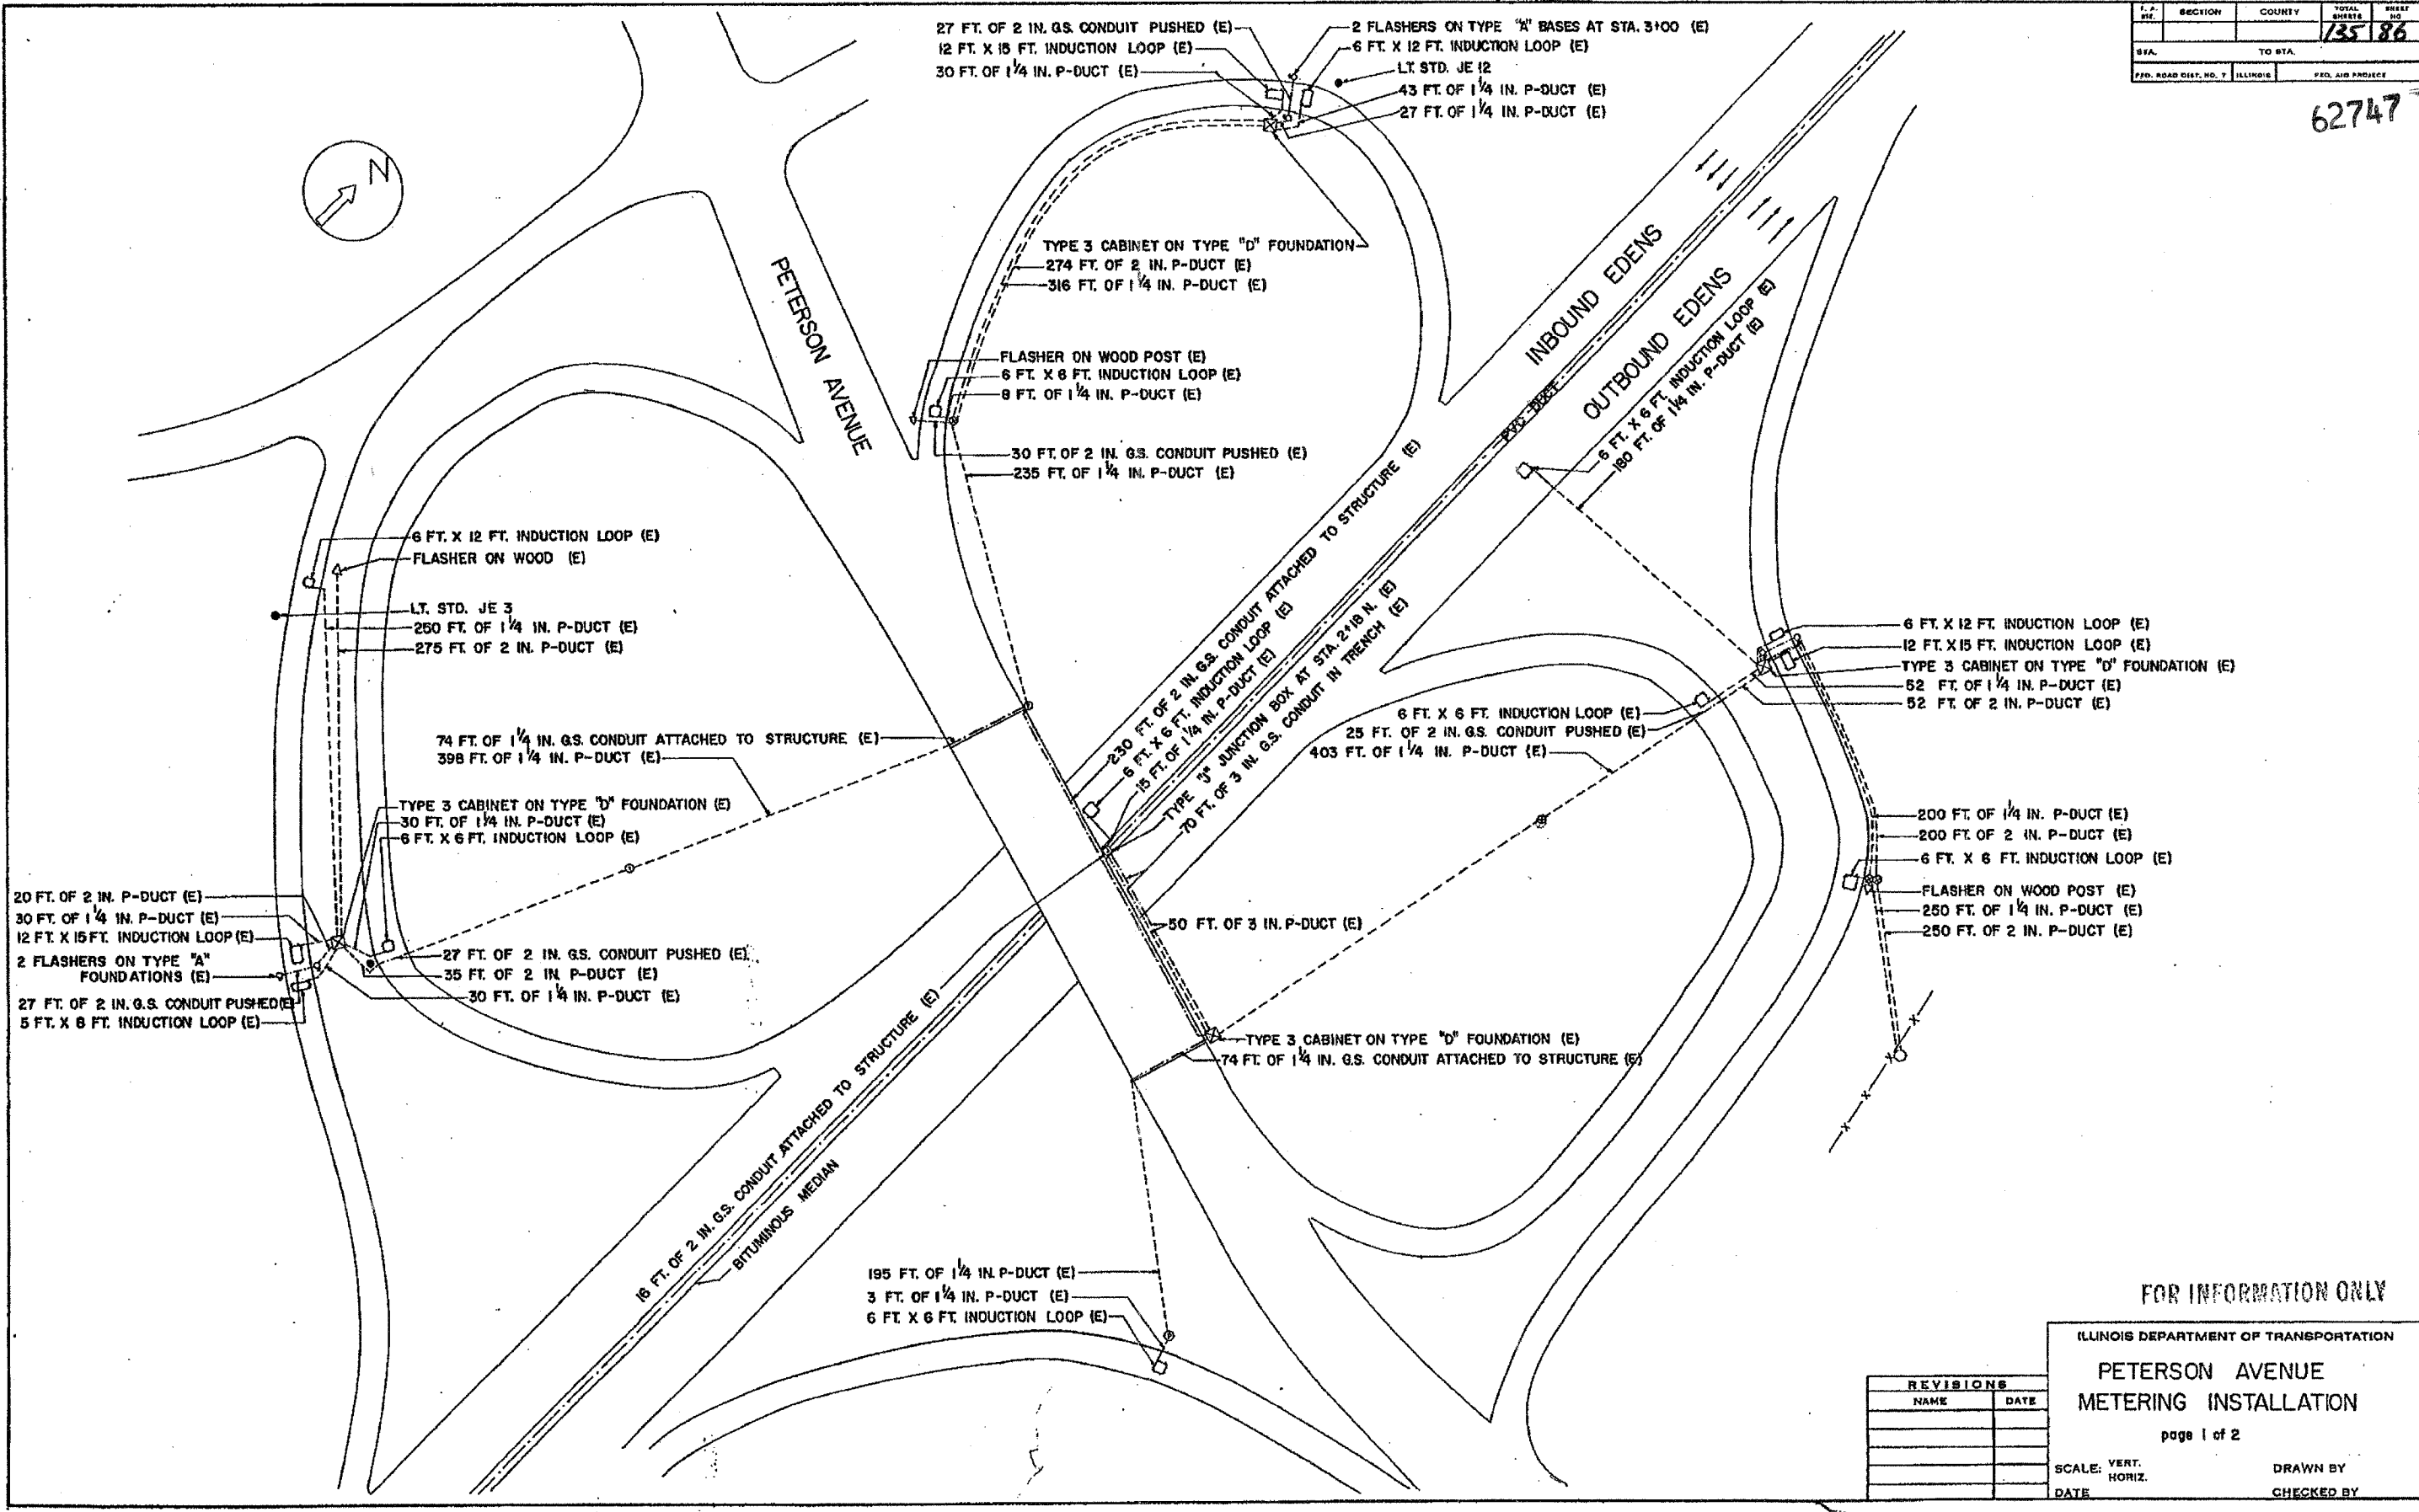

FOR INFORMATION ONLY

ILLINOIS DEPARTMENT OF TRANSPORTATION

PETERSON AVENUE
METERING INSTALLATION

page 1 of 2

REVISIONS	
NAME	DATE

SCALE: VERT. _____
HORIZ. _____
DATE _____ DRAWN BY _____
CHECKED BY _____