
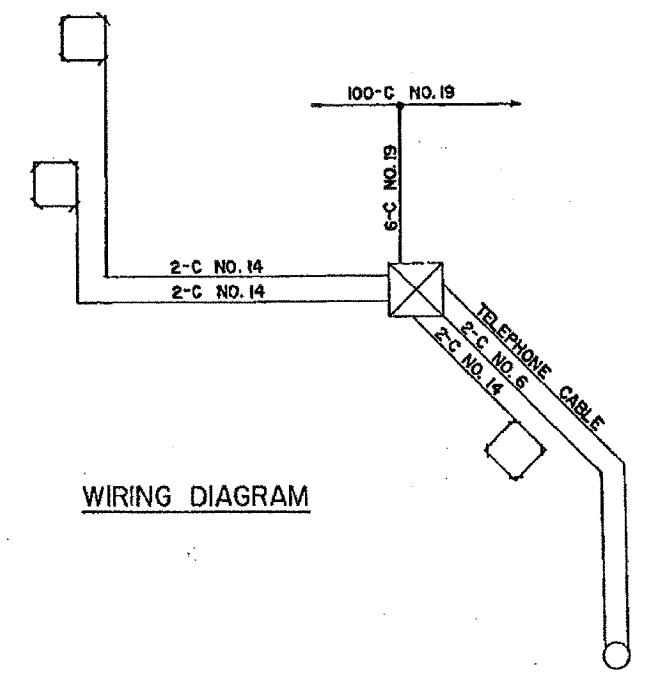
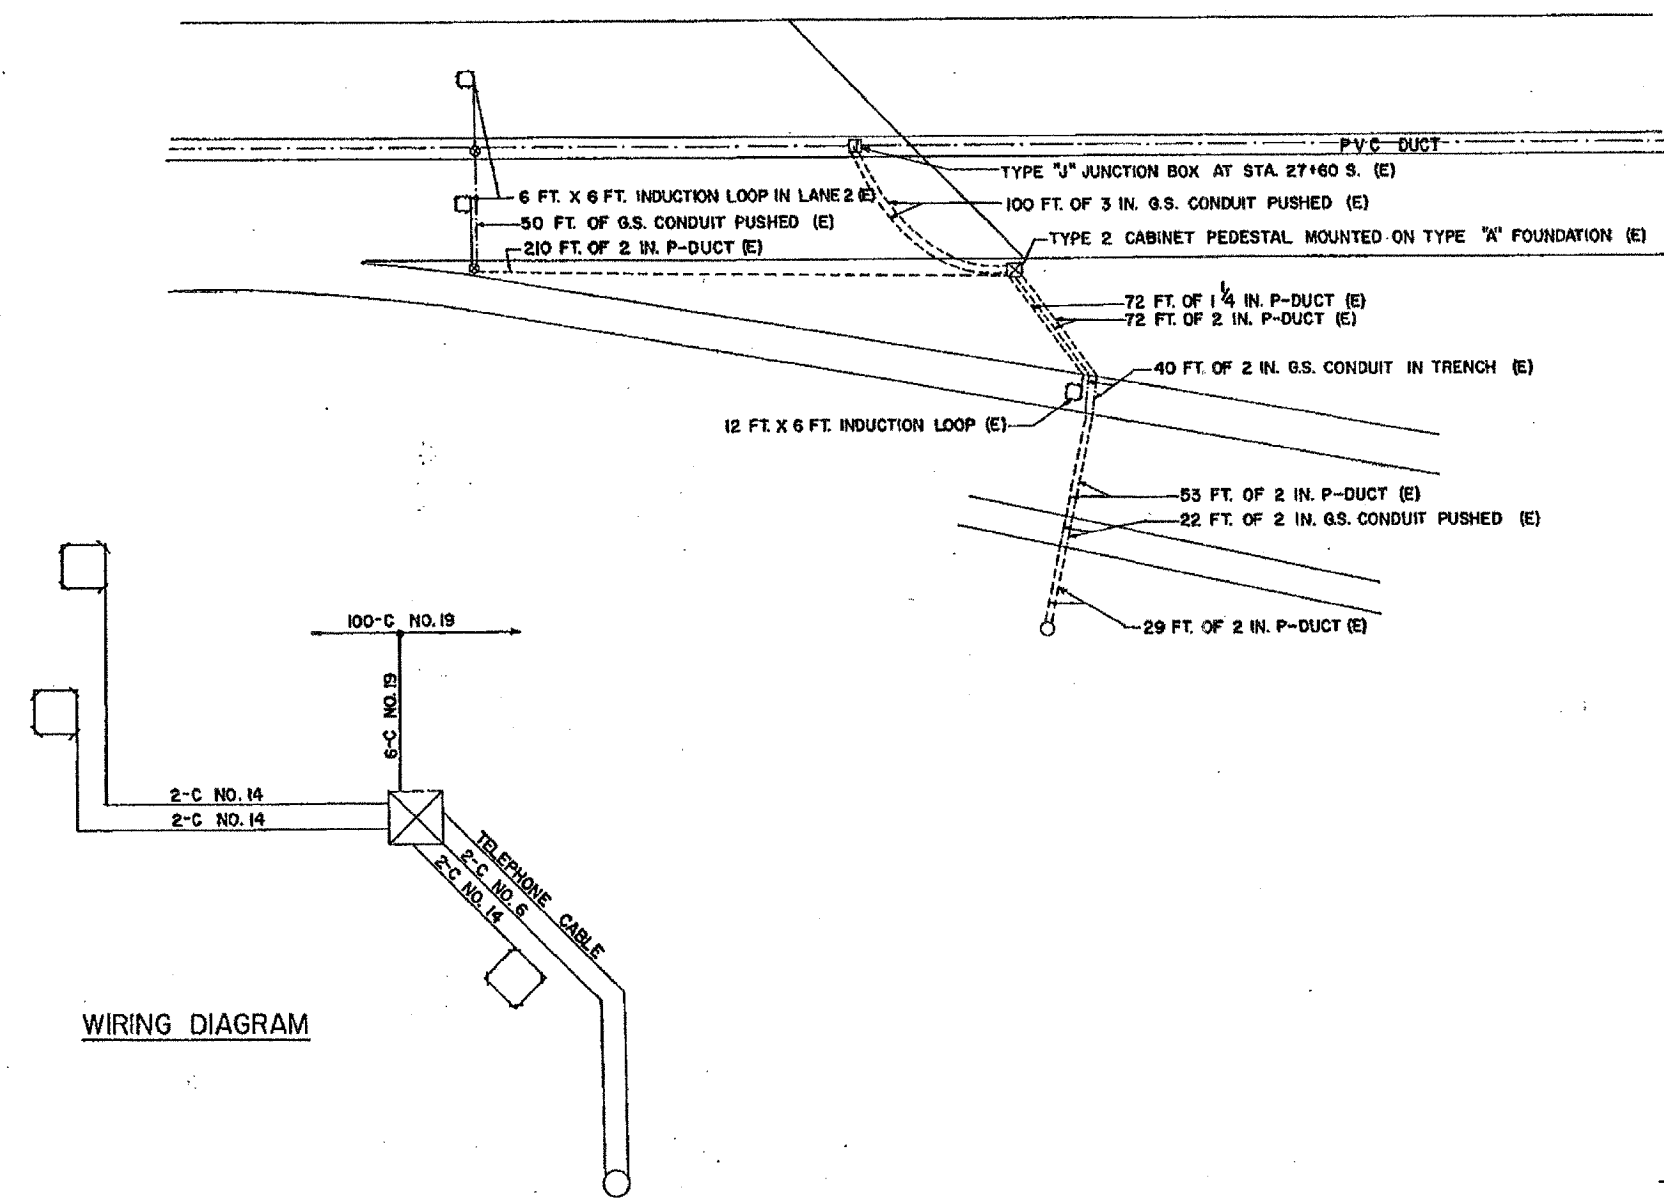


62747

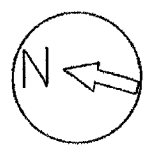

WIRING DIAGRAM

LEGEND

- INDUCTION LOOP
- ⊠ CABINET
- ⊞ JUNCTION BOX
- ⊙ PULL POINT
- SERVICE INSTALLATION
- ⊙ HANDHOLE
- ⊙ HEAVY DUTY HANDHOLE
- POLYETHYLENE DUCT
- CONDUIT
- x-x- FENCE
- GUARDRAIL
- △ FLASHER
- ⊙ METERING SIGNAL LIGHT
- (E) EXISTING FACILITIES

FOR INFORMATION ONLY

REVISIONS	
NAME	DATE

ILLINOIS DEPARTMENT OF TRANSPORTATION
**CICERO AVENUE
 EDENS EXIT RAMP
 INSTALLATION**

SCALE: VERT. _____ DRAWN BY _____
 HORIZ. _____
 DATE _____ CHECKED BY _____