
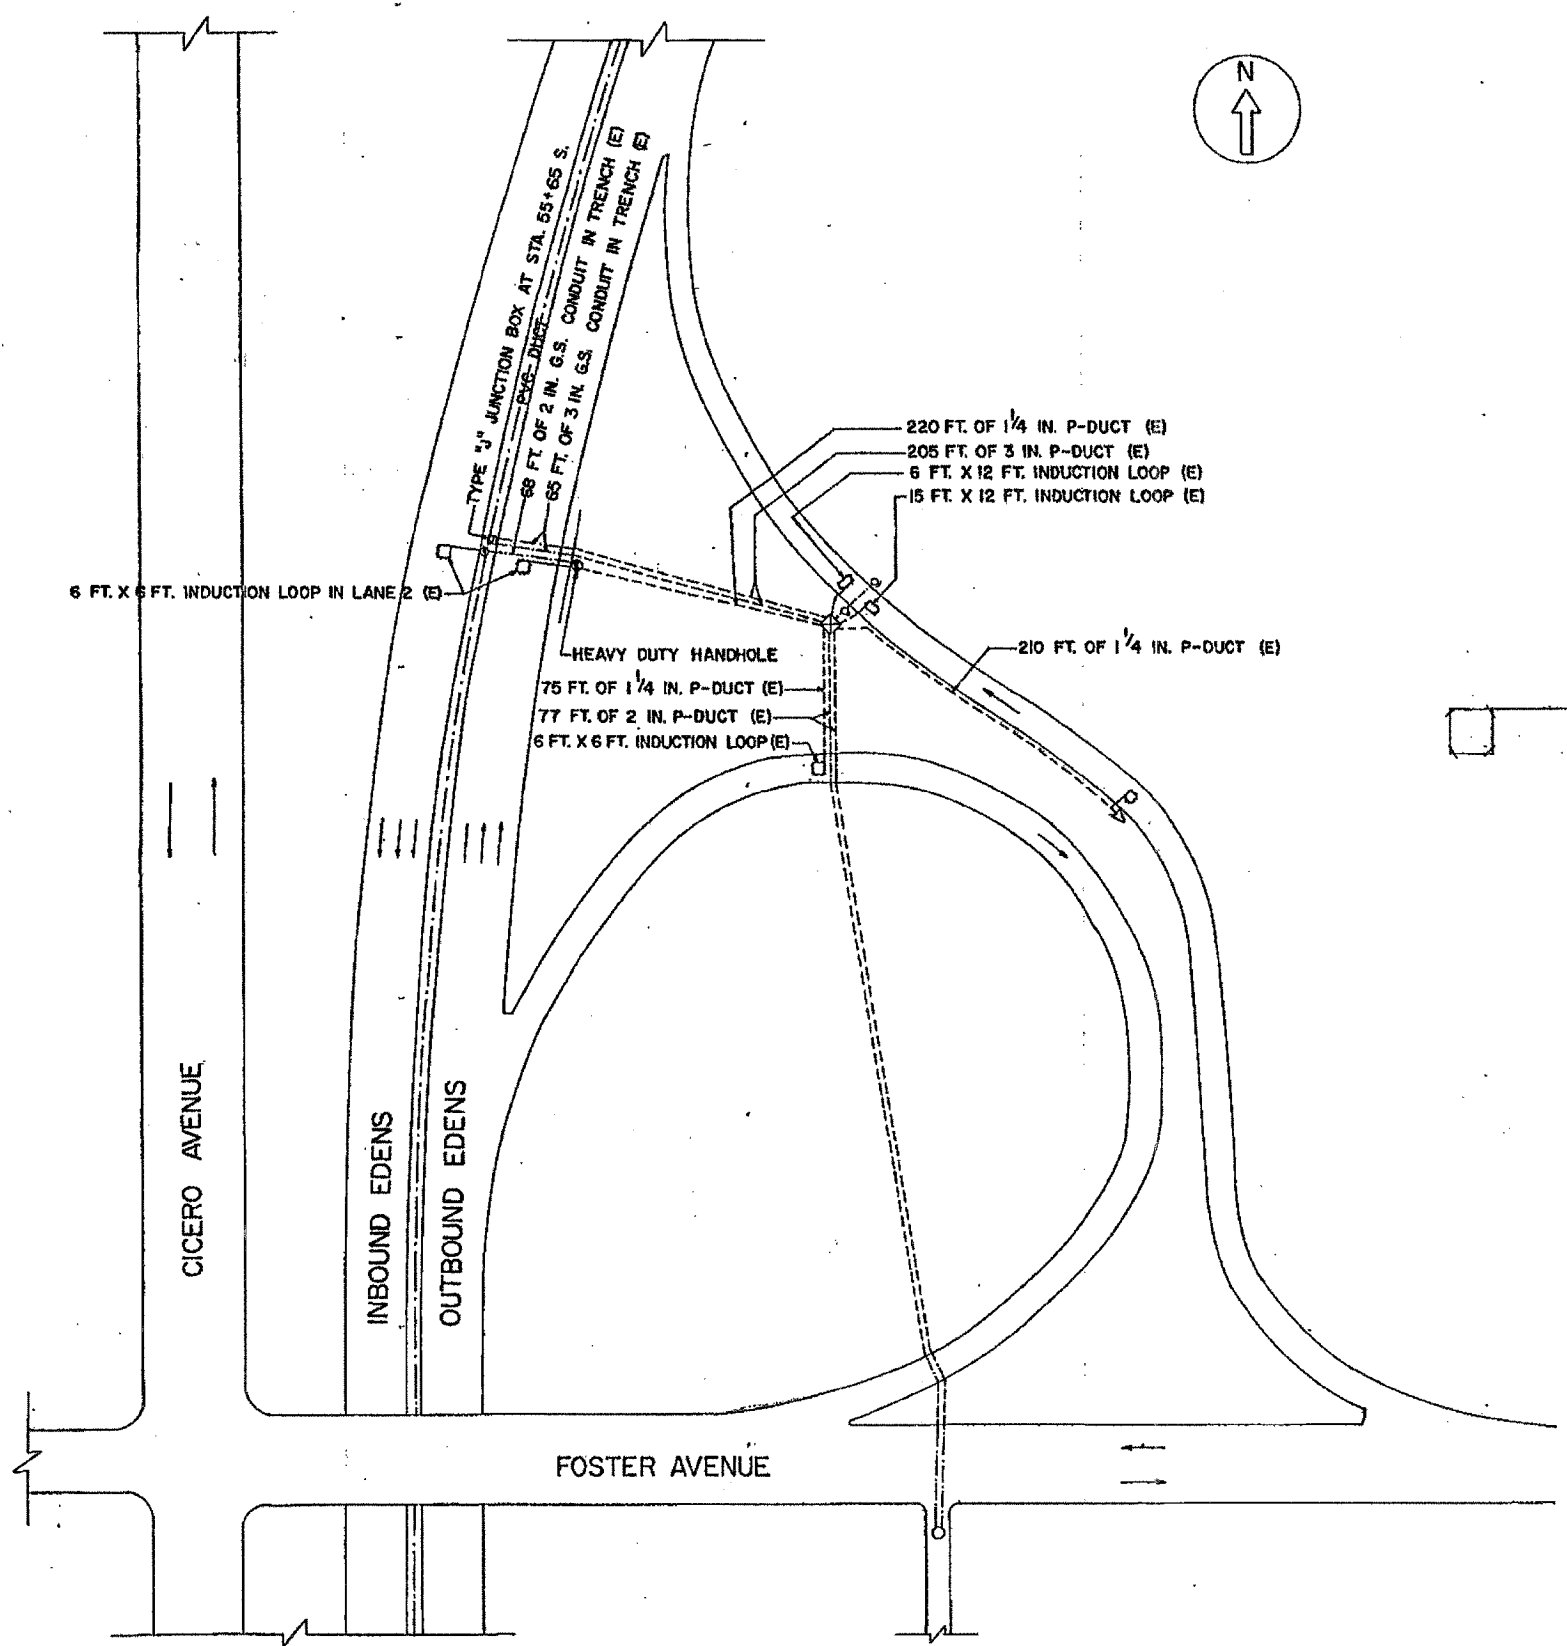



SECTION	COUNTY	TOTAL SHEETS	SHEET NO.
		135	89
STA.	TO STA.		
FED. ROAD DIST. NO. 7	ILLINOIS	FED. AID PROJECT	

62747

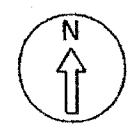

PLAN

WIRING DIAGRAM

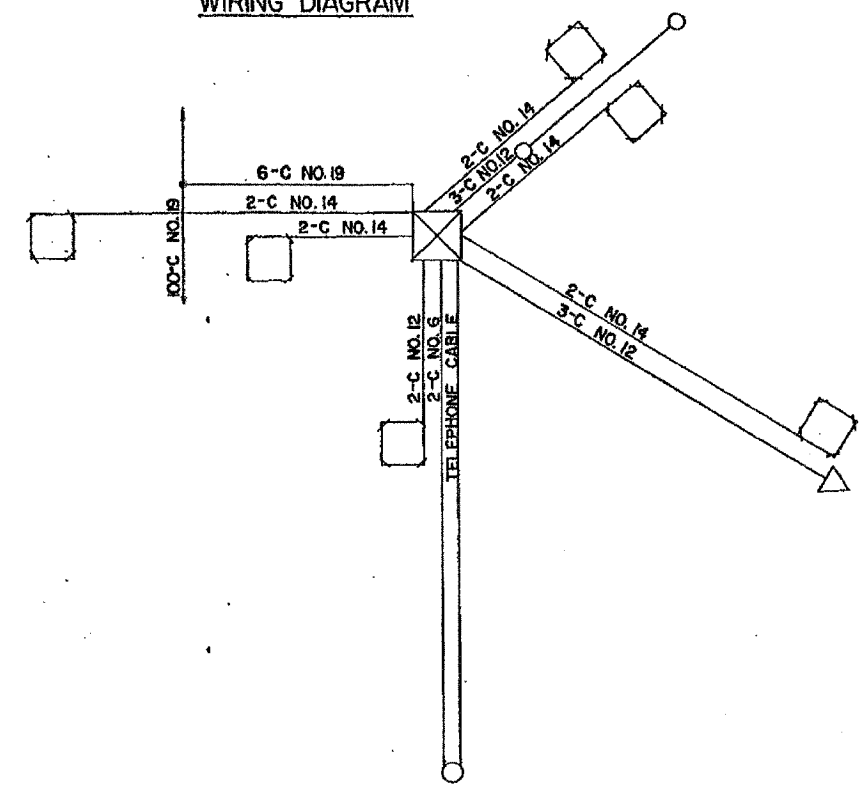

LEGEND

- INDUCTION LOOP
- ⊠ CABINET
- ⊞ JUNCTION BOX
- ⊙ PULL POINT
- SERVICE INSTALLATION
- ⊕ HANDHOLE
- ⊕ HEAVY DUTY HANDHOLE
- POLYETHYLENE DUCT
- - - CONDUIT
- x-x- FENCE
- GUARDRAIL
- △ FLASHER
- ⊙ METERING SIGNAL LIGHT
- EXISTING LIGHT STANDARD

FOR INFORMATION ONLY

ILLINOIS DEPARTMENT OF TRANSPORTATION

FOSTER AVE. SAMPLE LOOP
ON INBOUND EDENS EXPWY.

SCALE: VERT. _____
HORIZ. _____
DATE _____ DRAWN BY _____
CHECKED BY _____

REVISIONS	
NAME	DATE