



STATE OF ILLINOIS
DEPARTMENT OF TRANSPORTATION

ROUTE NO.	SECTION	COUNTY	SHEET NO.	TOTAL SHEETS
F.A.I. 94	2006-043 RS	COOK	135	100
FED. ROAD DIST. NO. 7		ILLINOIS	FED. AID PROJECT	

Contract # 62747

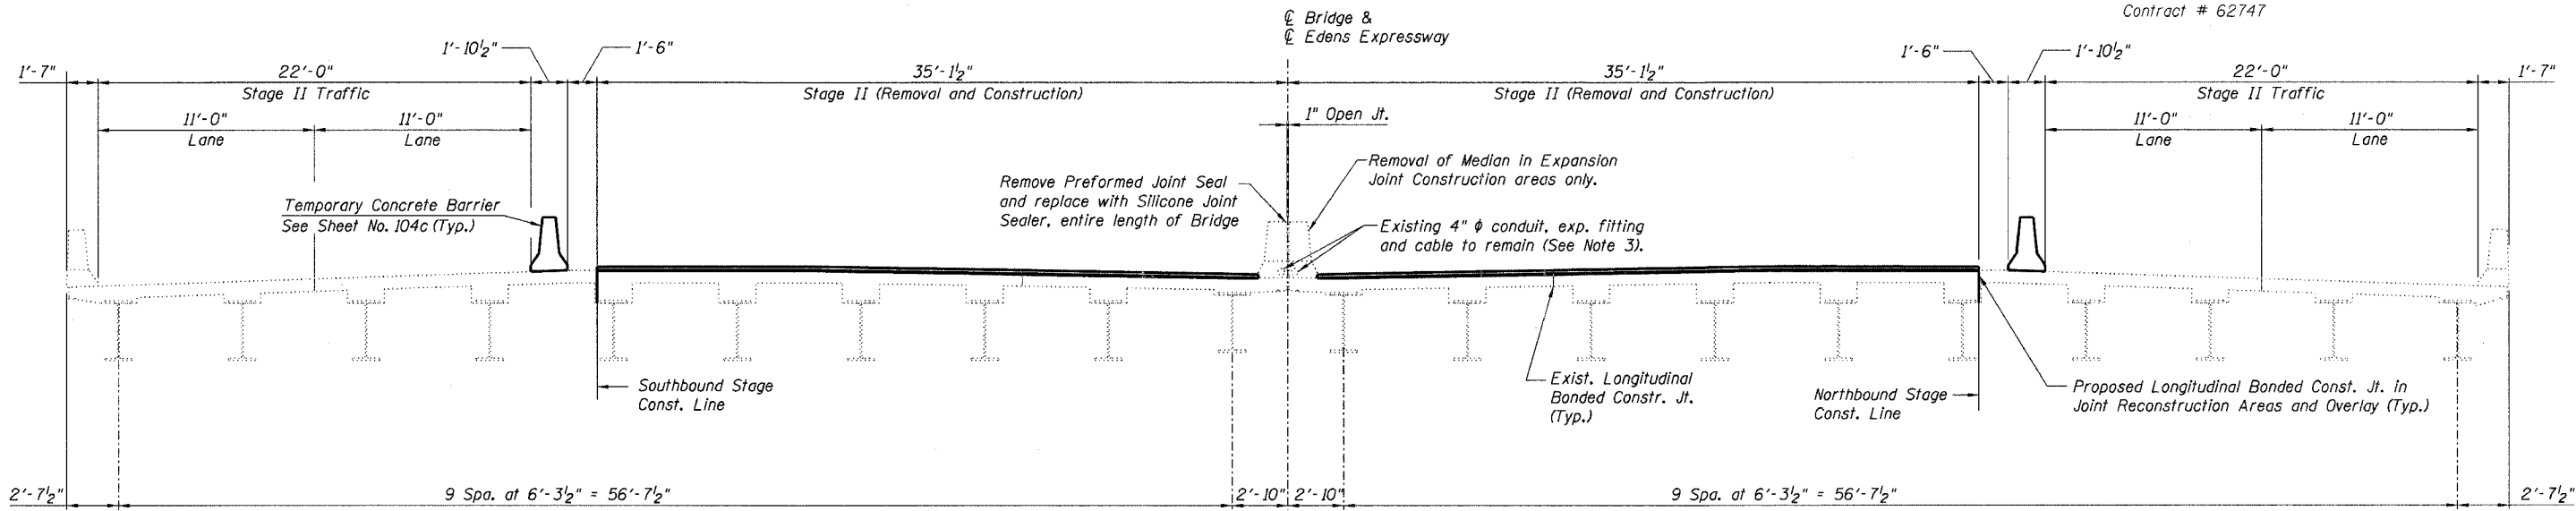

STAGE II
(Looking North)

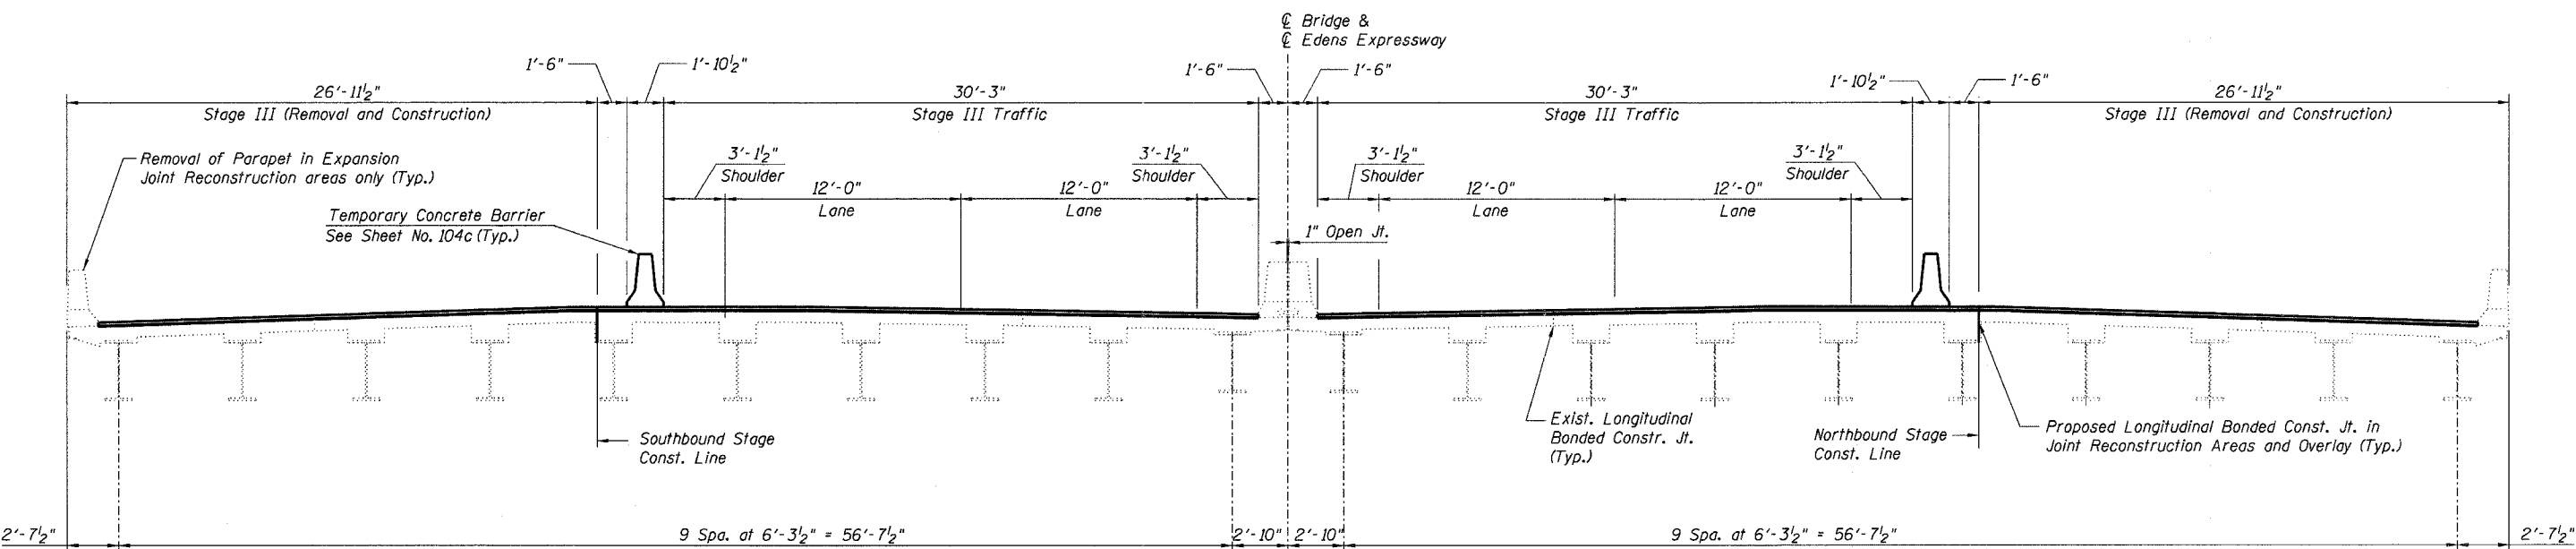

STAGE III
(Looking North)

NOTES

- For joint removal limits, see Sheet Nos. 101 and 104.
- Stage I does not include any bridge work.
- The Contractor shall exercise extreme care with the existing conduits in sections of the wall to be removed and to protect and support the conduit. The Contractor will be required to repair any damage done to the conduit to the satisfaction of the Engineer. No splicing will be allowed to any cable damage resulting from this work; instead the Contractor will be required to replace the entire span of any damaged cable.

CONSTRUCTION STAGING DETAILS
F.A.I. 94/ (EDENS EXPRESSWAY)
OVER U.P.R.R.
COOK COUNTY
STATION 277+05.05
STRUCTURE NO. 016-0103 & 016-0104

DESIGNED - JSD
CHECKED - AMK
DRAWN - EF
CHECKED - AMK

LOCHNER
H.W. LOCHNER, INC., CHICAGO, ILLINOIS

T:\2298\struct\dgn\0103CSE01.dgn