


STATE OF ILLINOIS
DEPARTMENT OF TRANSPORTATION

ROUTE NO.	SECTION	COUNTY	SHEET NO.	TOTAL SHEETS
F.A.I. 94	2006-043 RS	COOK	135	106
FED. AID DIST. NO. 7	ILLINOIS	FED. AID PROJECT		

Contract # 62747

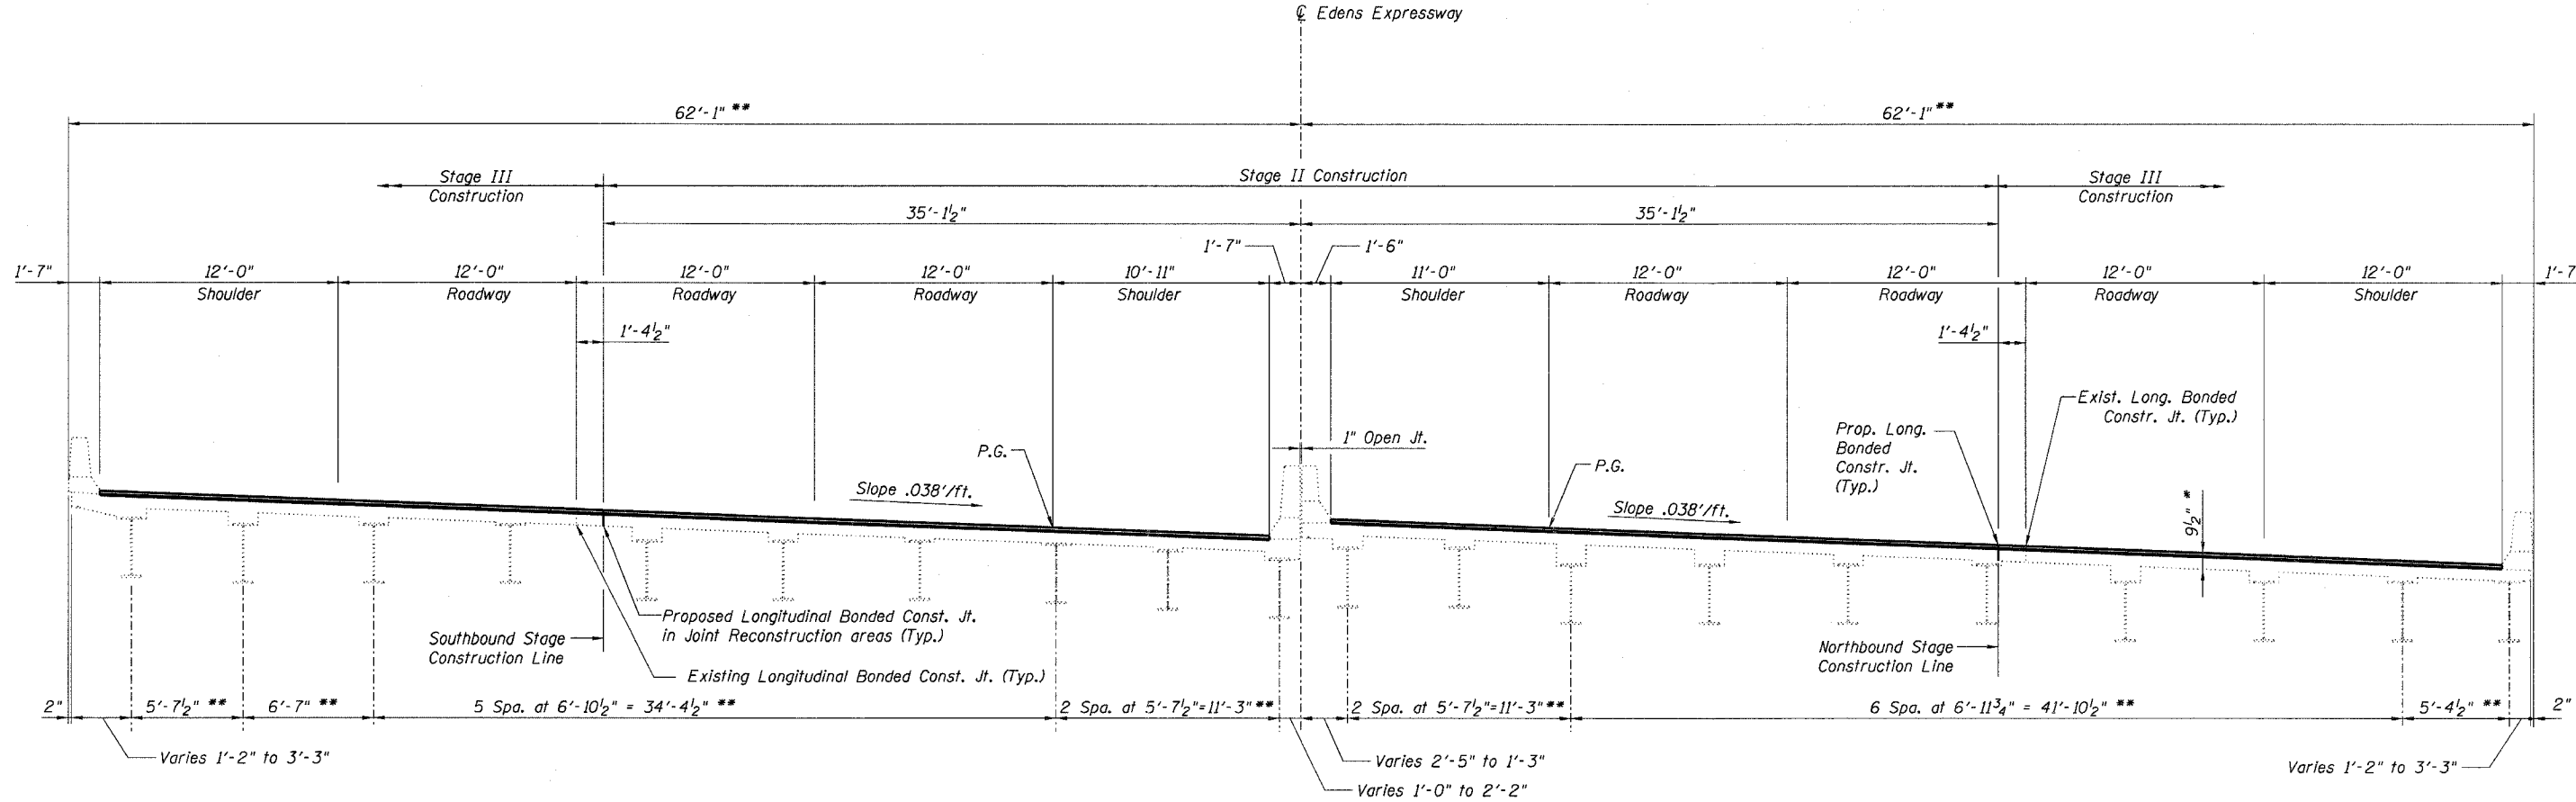

TYPICAL SECTION THRU BRIDGE
(Looking North)

- * Deck Slab replacement in joint reconstruction locations only. See Sheet No. 108 for limits. In typical locations, proposed slab will consist of 7" slab and 2 1/2" latex concrete overlay. See Sheet No. 112b for details.
- ** Measured perpendicular to the chord of the ϕ Edens Expressway.

NOTES

1. Beams and exterior parapets are parallel to the chord of the ϕ of Median Edens Expressway parapets and lane lines follow the alignment of ϕ Edens Expressway. All measurements have been taken perpendicular to the ϕ of the Edens Expressway except as noted.
2. For joint removal limits see Sheet Nos. 108 and 109.
3. Stage I does not include any bridge work.

TYPICAL SECTION THRU BRIDGE
F.A.I. 94/ (EDENS EXPRESSWAY)
OVER GOLF ROAD
COOK COUNTY
STATION 265+65.22
STRUCTURE NO. 016-0105

DESIGNED -	JSD
CHECKED -	AMK
DRAWN -	EF
CHECKED -	AMK

LOCHNER
H.W. LOCHNER, INC., CHICAGO, ILLINOIS

T:\2298\struct\dgn\0105CSE00.dgn