
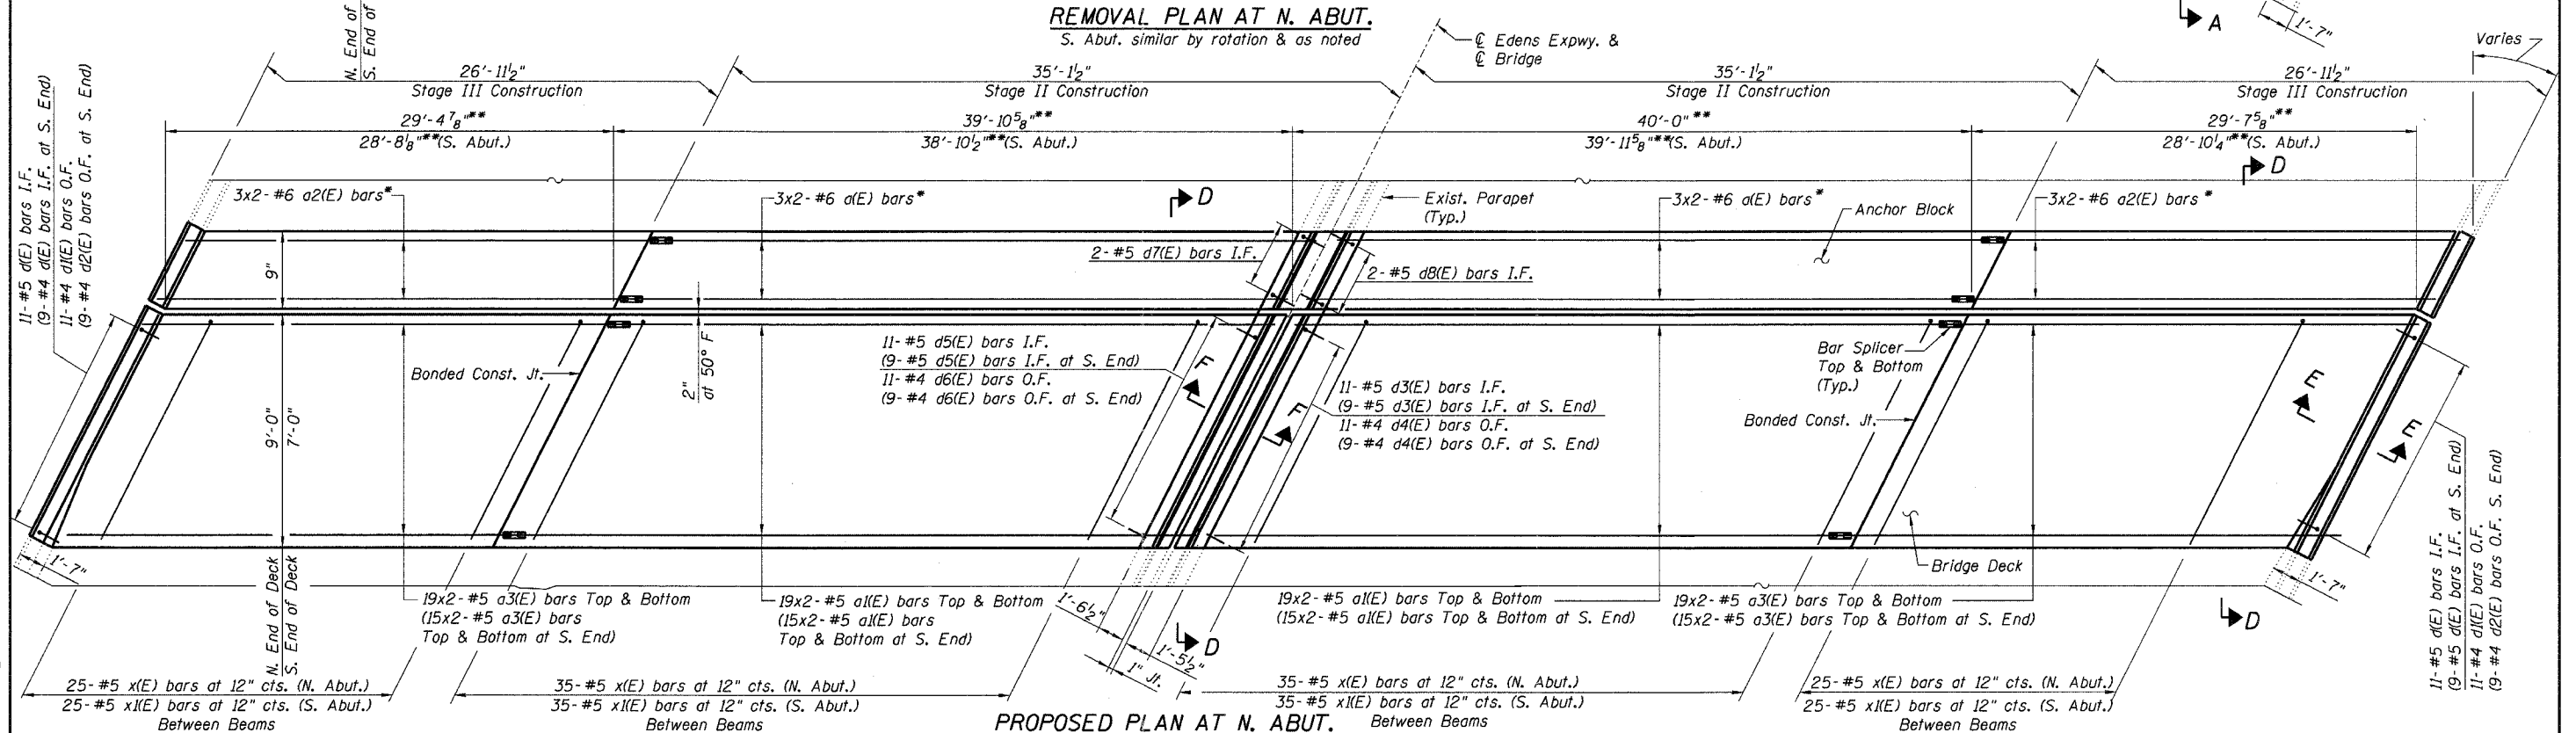


STATE OF ILLINOIS  
DEPARTMENT OF TRANSPORTATION

ROUTE NO.	SECTION	COUNTY	SHEETS	NO.
F.A.I. 94	2006-043 RS	COOK	135	108
FED. ROAD DIST. NO. 7	ILLINOIS	FED. AID PROJECT		

Contract # 62747

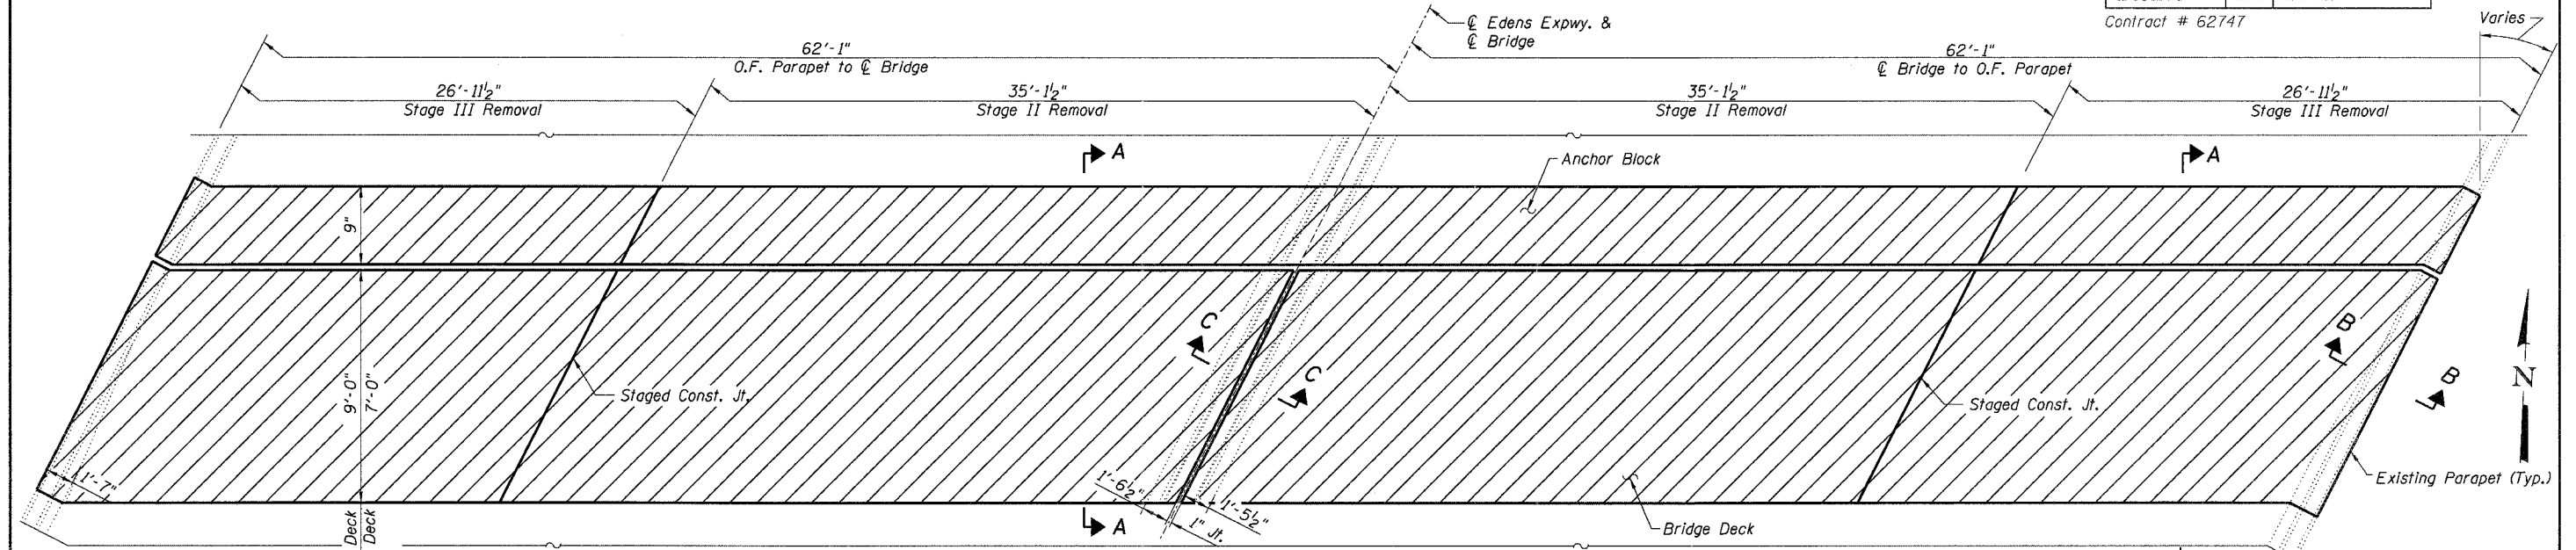


\* Located as shown in Sections on Sheet No. 109  
 \*\* Measured along face of backwall.

**NOTES**

- All Reinforcement Bars are to be spaced evenly unless otherwise noted.
- Work this sheet with Sheet No. 109
- Reinforcement bars designated (E) shall be epoxy coated.
- Bars indicated thus 19x2-#5 etc. indicates 19 lines of bars with 2 lengths per line.
- Shear studs shall be welded to the beams; see Sheet No. 109 for details.
- O.F. denotes Outside Face; I.F. denotes Inside Face.
- Dimensions are based on a Rolled Rail Strip Seal Joint. If the Contractor elects to use the Welded Rail Strip Seal Joint, deck dimensions may require adjustments to satisfy the details on Sheet No. 109b
- For Bill of Material and bar details see Sheet No. 109a
- Stage I does not include any bridge work.

**LEGEND**

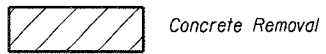

DESIGNED	GWS/JSD
CHECKED	AMK
DRAWN	EF
CHECKED	AMK

**LOCHNER**  
H.W. LOCHNER, INC., CHICAGO, ILLINOIS

**EXPANSION JOINT REMOVAL & REPLACEMENT PLAN**  
**F.A.I. 94/ (EDENS EXPRESSWAY)**  
**OVER GOLF ROAD**  
**COOK COUNTY**  
**STATION 265+65.22**  
**STRUCTURE NO. 016-0105**

I:\2298\struct\dgn\0105EXP00.dgn