


STATE OF ILLINOIS  
DEPARTMENT OF TRANSPORTATION

ROUTE NO.	SECTION	COUNTY	SHEET NO.	SHEET NO.
F.A.I. 94	2006-043 RS	COOK	135	114
FED. ROAD DIST. NO. 7		ILLINOIS	FED. AID PROJECT-	

Contract # 62747

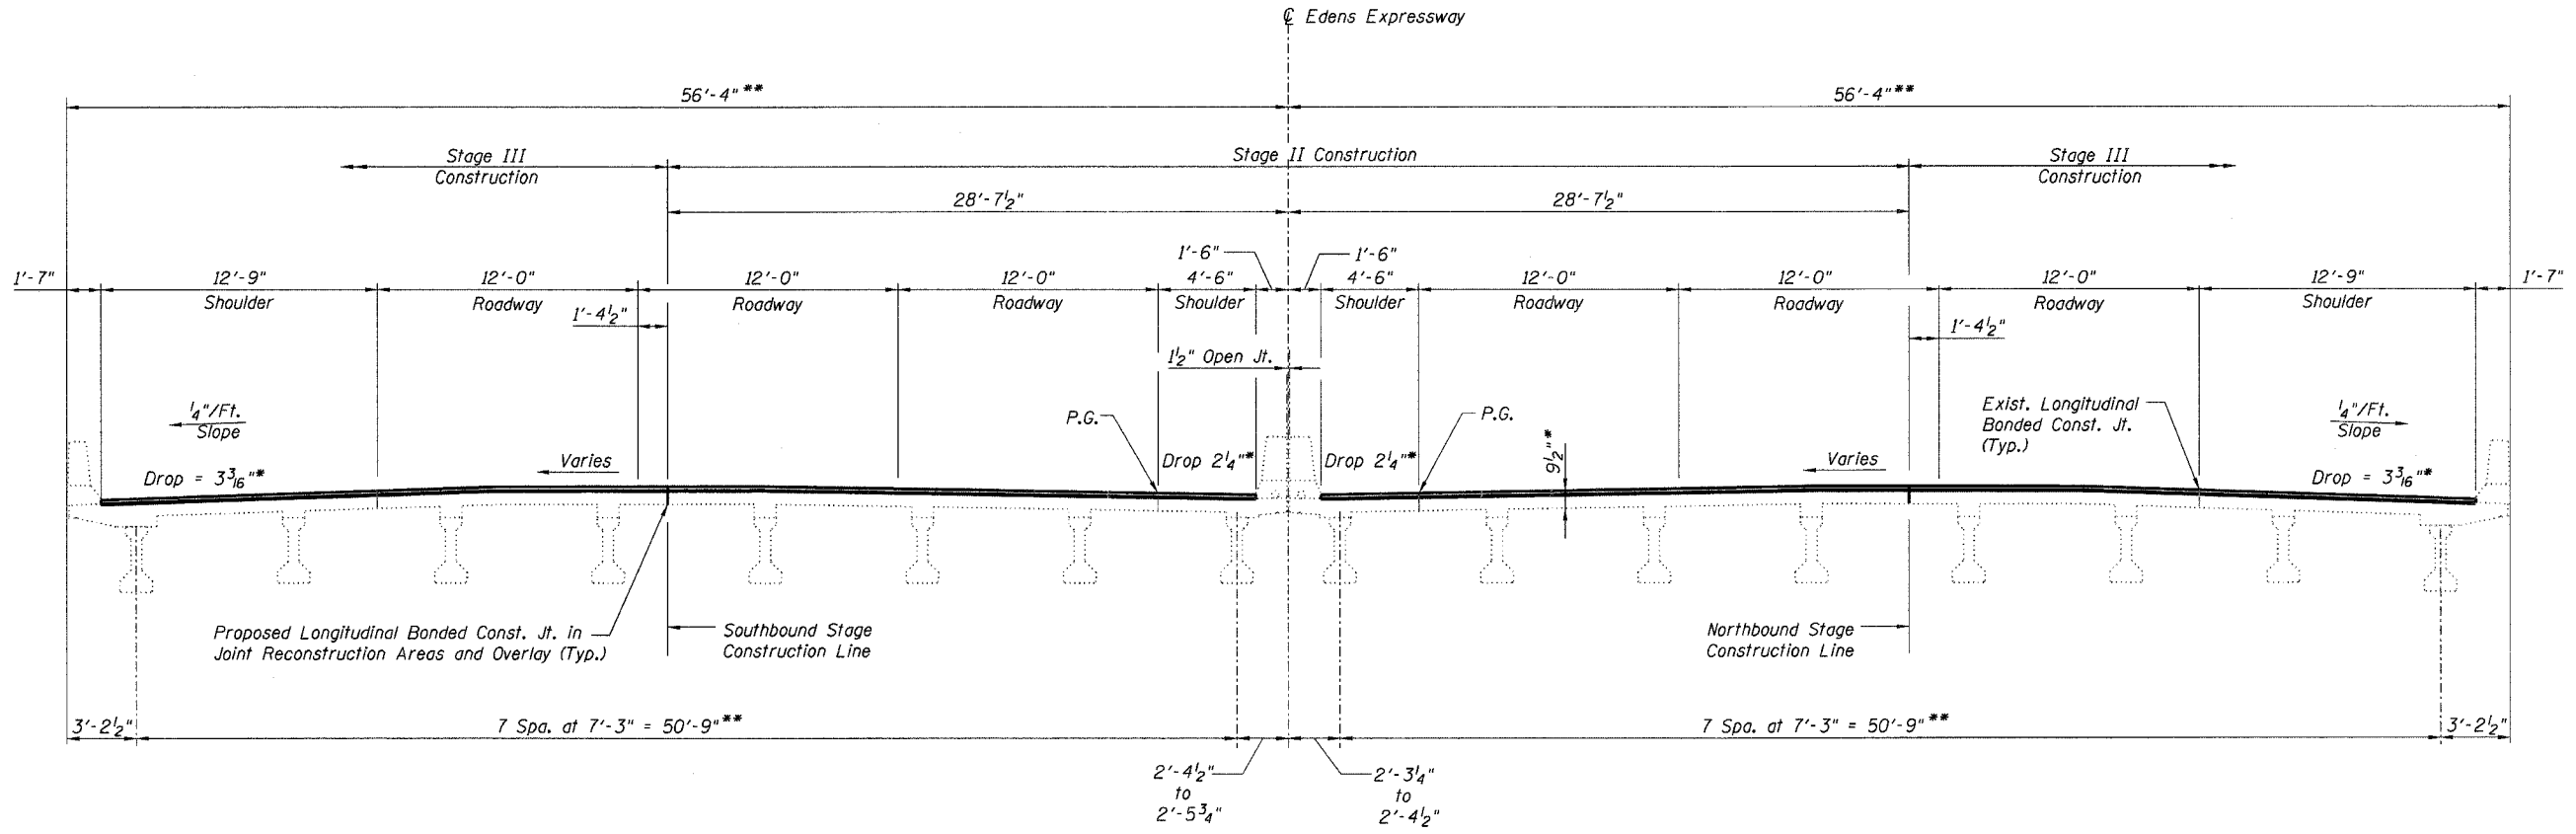

**TYPICAL SECTION THRU BRIDGE**  
(Looking North)

\* Deck Slab replacement in joint reconstruction locations only. See Sheet No. 116 for limits. In typical locations, proposed slab will consist of 7" slab and 2 1/2" latex concrete overlay. See Sheet No. 117d for details.

\*\* Measured perpendicular to the chord of the  $\odot$  Edens Expressway

**NOTES**

1. The beams and exterior parapets are parallel to the chord of the  $\odot$  Edens Expressway. The lane lines and median parapets follow the alignment of  $\odot$  Edens Expressway. All measurements have been taken perpendicular to the  $\odot$  of the Edens Expressway except as noted.
2. For joint removal limits see Sheet Nos. 116 and 117
3. Stage I does not include any bridge work.

**TYPICAL SECTION THRU BRIDGE**  
**F.A.I. 94/ (EDENS EXPRESSWAY)**  
**OVER FOREST GLEN**  
**COOK COUNTY**  
**STATION 19+28.67**  
**STRUCTURE NO. 016-0106**

DESIGNED -	JSD
CHECKED -	AMK
DRAWN -	EF
CHECKED -	AMK

**LOCHNER**  
H.W. LOCHNER, INC., CHICAGO, ILLINOIS

T:\2298\struct\dgn\0106CSE00.dgn