


STATE OF ILLINOIS  
DEPARTMENT OF TRANSPORTATION

ROUTE NO.	SECTION	COUNTY	TOTAL SHEETS	SHEET NO.
F.A.I. 94	2006-043 RS	COOK	135	119
FED. ROAD DIST. NO. 7	ILLINOIS	FED. AID PROJECT		

Contract # 62747

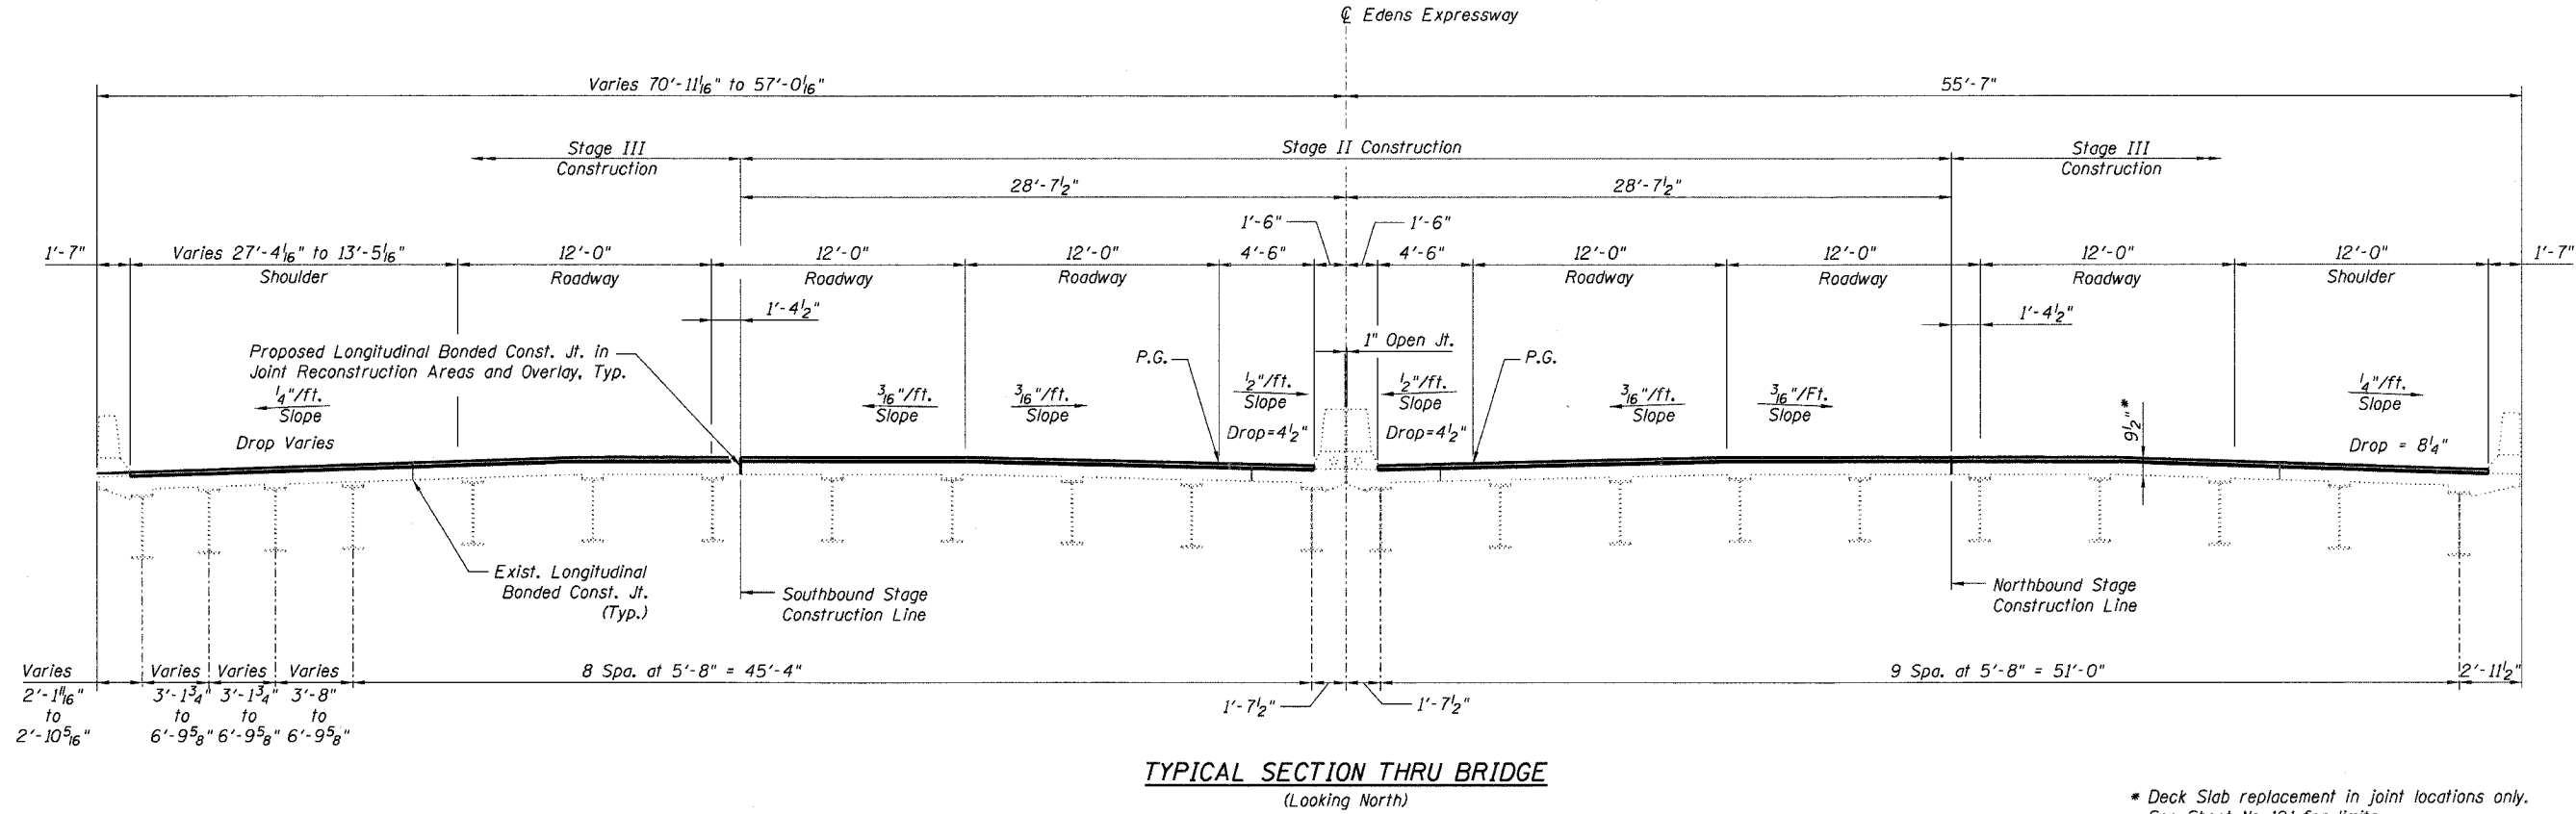

**TYPICAL SECTION THRU BRIDGE**  
(Looking North)

\* Deck Slab replacement in joint locations only.  
See Sheet No. 121 for limits.  
In typical locations, proposed slab will consist  
of 7" slab and 2 1/2" latex concrete overlay.  
See Sheet No. 122e for details.

**NOTES**

1. For joint removal limits see Sheet Nos. 121 and 122.
2. Stage I does not include any bridge work.

**TYPICAL SECTION THRU BRIDGE**  
**F.A.I. 94/ (EDENS EXPRESSWAY)**  
**OVER NORTH BRANCH**  
**COOK COUNTY**  
**STATION 23+63.00**  
**STRUCTURE NO. 016-0107**

DESIGNED	-	JSD
CHECKED	-	AMK
DRAWN	-	EF
CHECKED	-	AMK

**LOCHNER**  
H.W. LOCHNER, INC., CHICAGO, ILLINOIS

T:\2298\struct\dgn\0107CSE00.dgn