


STATE OF ILLINOIS
DEPARTMENT OF TRANSPORTATION

ROUTE NO.	SECTION	COUNTY	TOTAL SHEETS	SHEET NO.
F.A.I. 94	2006-043 RS	COOK	135	124
FED. ROAD DIST. NO. 7	ILLINOIS		FED. AID PROJECT	

Contract # 62747

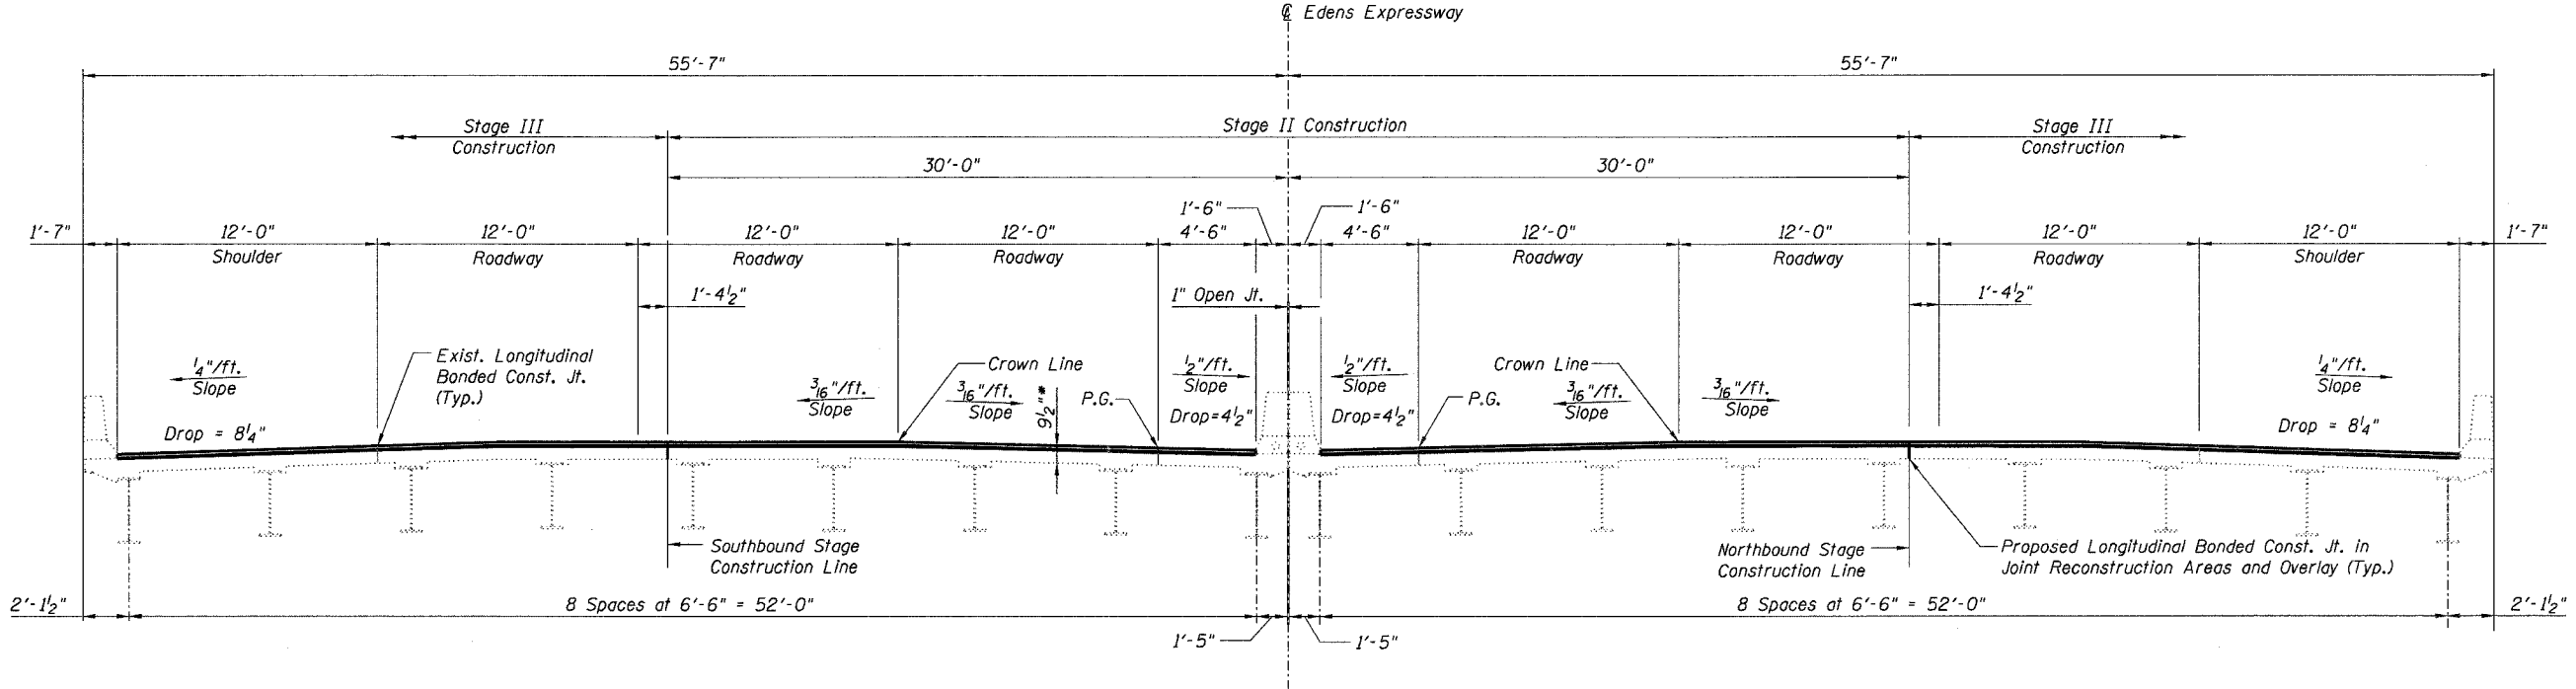

TYPICAL SECTION THRU BRIDGE
(Looking West)

* Deck Slab replacement in joint locations only.
See Sheet No. 126 for limits.
In typical locations, proposed slab will consist of 7" slab and 2 1/2" latex concrete overlay.
See Sheet No. 134 for details.

NOTES

1. For joint removal limits see Sheet Nos. 126 and 127
2. Stage I does not include any bridge work.

TYPICAL SECTION THRU BRIDGE
F.A.I. 94/ (EDENS EXPRESSWAY)
OVER CICERO AVE.
COOK COUNTY
STATION 29+14.49
STRUCTURE NO. 016-0108

DESIGNED	-	JSD
CHECKED	-	AMK
DRAWN	-	EF
CHECKED	-	AMK

LOCHNER
H.W. LOCHNER, INC., CHICAGO, ILLINOIS

T:\2298\struct\dgn\0108CSE00.dgn