



STATE OF ILLINOIS
DEPARTMENT OF TRANSPORTATION

| ROUTE NO. | SECTION | COUNTY | SHEET NO. | SHEET TOTAL |
|-----------------------|----------------|------------------|-----------|-------------|
| F.A.I. 94 | 2006-043 RS | COOK | 135 | 125 |
| FED. ROAD DIST. NO. 7 | ILLINOIS | FED. AID PROJECT | | |

Contract # 62747

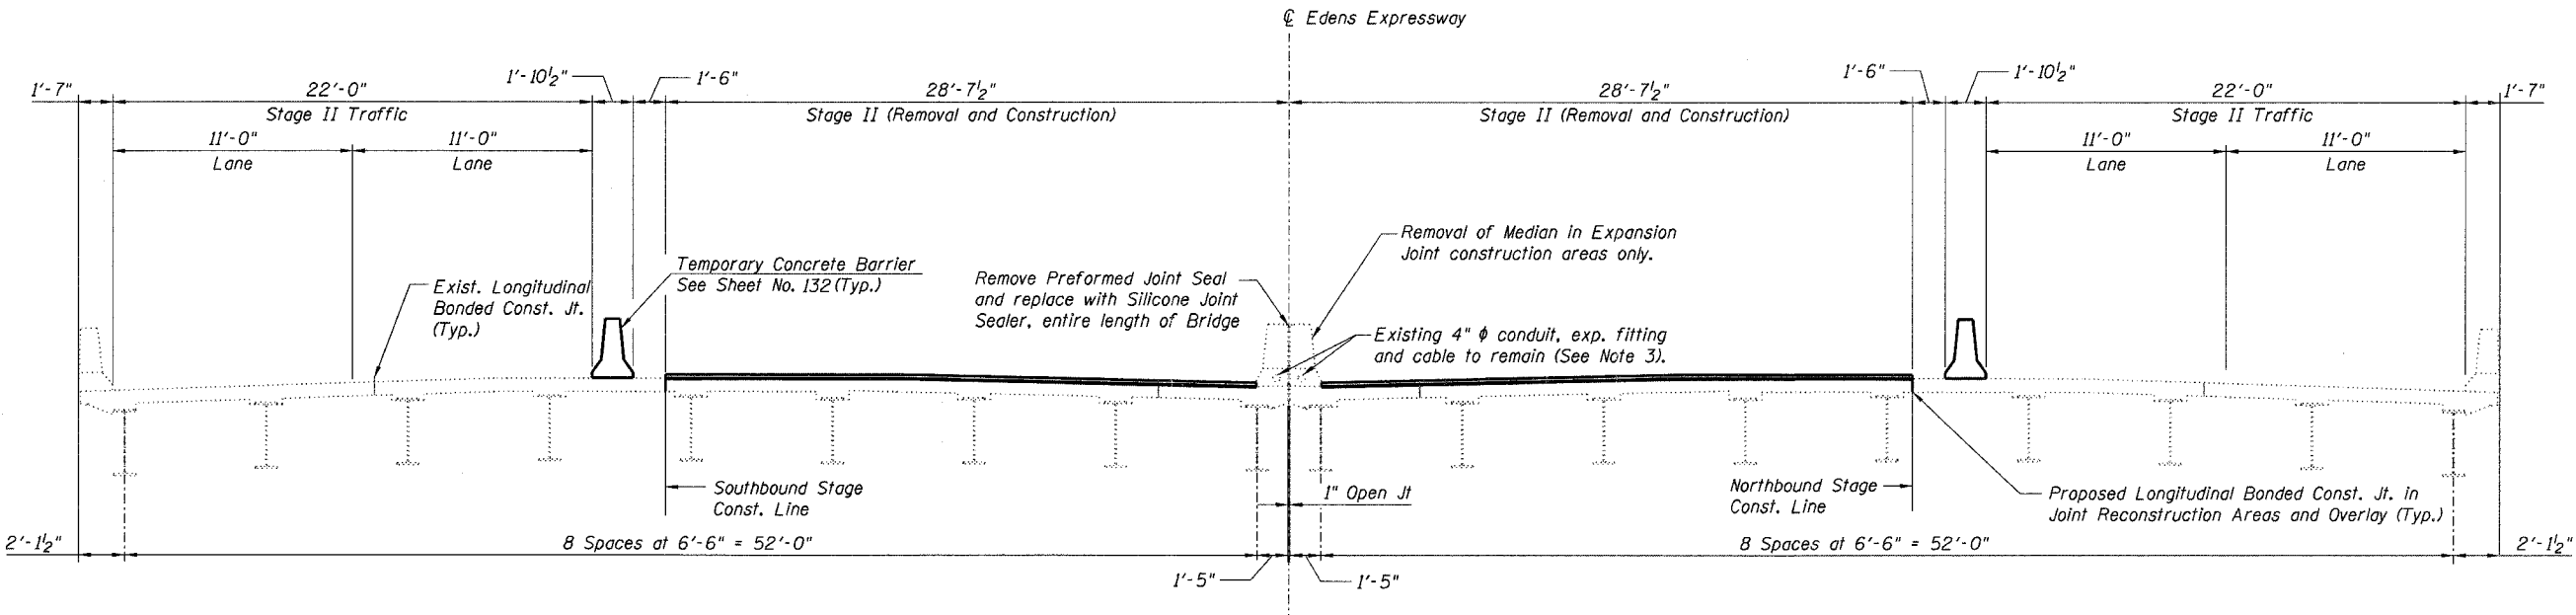

STAGE II CONSTRUCTION AND REMOVAL
(Looking West)

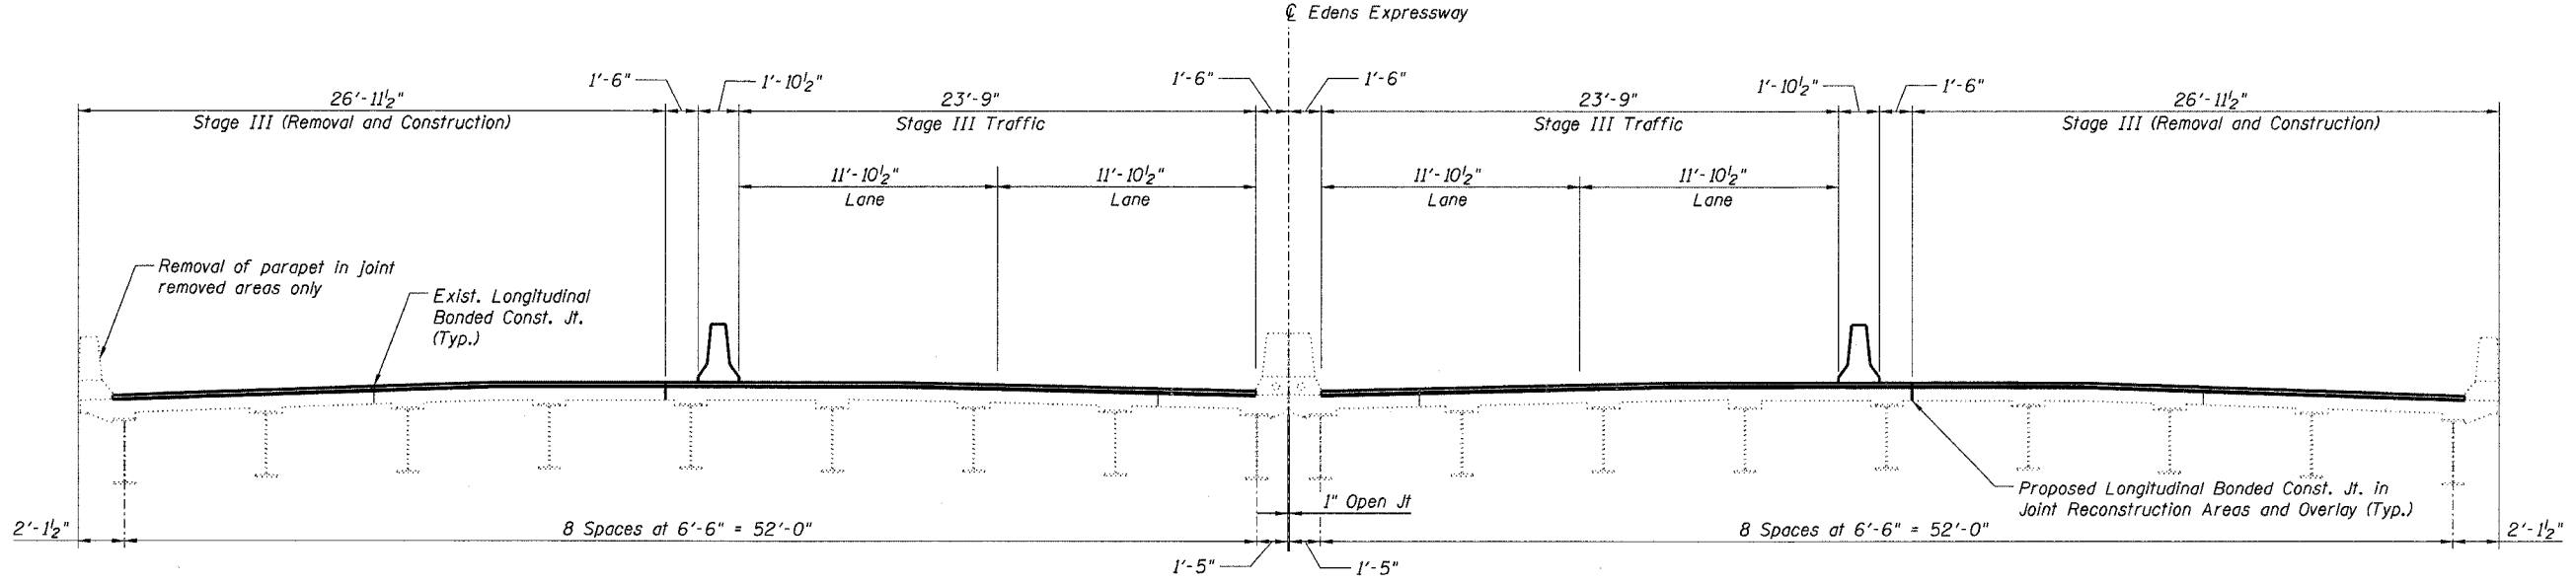

STAGE III CONSTRUCTION AND REMOVAL
(Looking West)

| | |
|------------|-----|
| DESIGNED - | JSD |
| CHECKED - | AMK |
| DRAWN - | EF |
| CHECKED - | AMK |

LOCHNER
H.W. LOCHNER, INC., CHICAGO, ILLINOIS

- NOTES**
1. For joint removal limits see Sheet Nos. 126 and 127.
 2. Stage I does not include any bridge work.
 3. The Contractor shall exercise extreme care with the existing conduits in sections of the parapet to be removed and to protect and support the conduit. The Contractor will be required to repair any damage done to the conduit to the satisfaction of the Engineer. No splicing will be allowed to any cable damage resulting from this work; instead the Contractor will be required to replace the entire span of any damaged cable.

CONSTRUCTION STAGING DETAILS
F.A.I. 94/ (EDENS EXPRESSWAY)
OVER CICERO AVE.
COOK COUNTY
STATION 29+14.49
STRUCTURE NO. 016-0108

T:\2298\struct\dgn\0108CSE01.dgn