
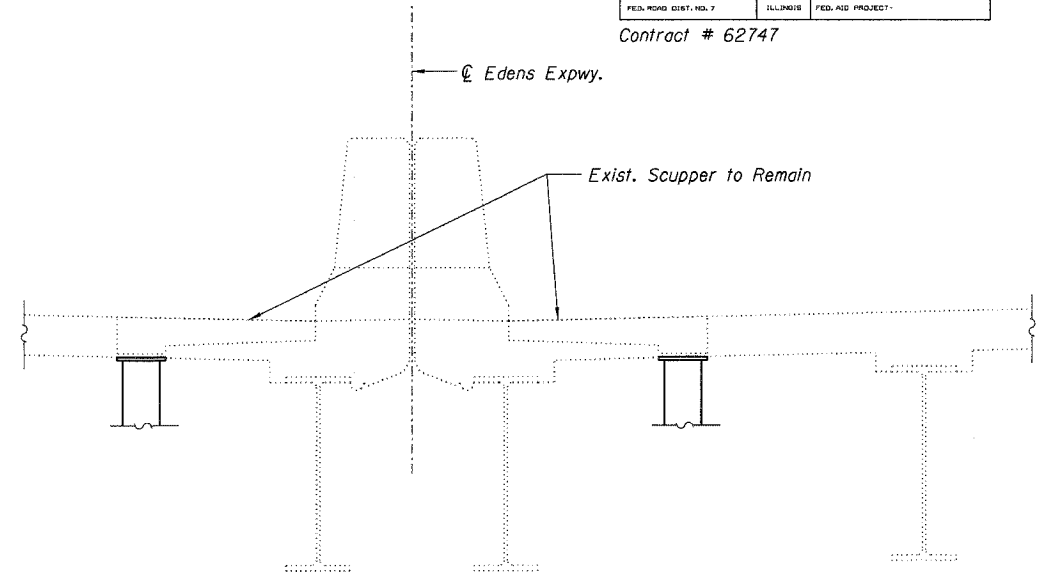


STATE OF ILLINOIS
DEPARTMENT OF TRANSPORTATION


| ROUTE NO. | SECTION | COUNTY | ISSUE NO. | SHEET NO. |
|-----------------------|----------------|--------|------------------|-----------|
| F.A.I. 94 | 2006-043 RS | COOK | 135 | 131 |
| FED. ROAD DIST. NO. 7 | ILLINOIS | | FED. AID PROJECT | |

Contract # 62747

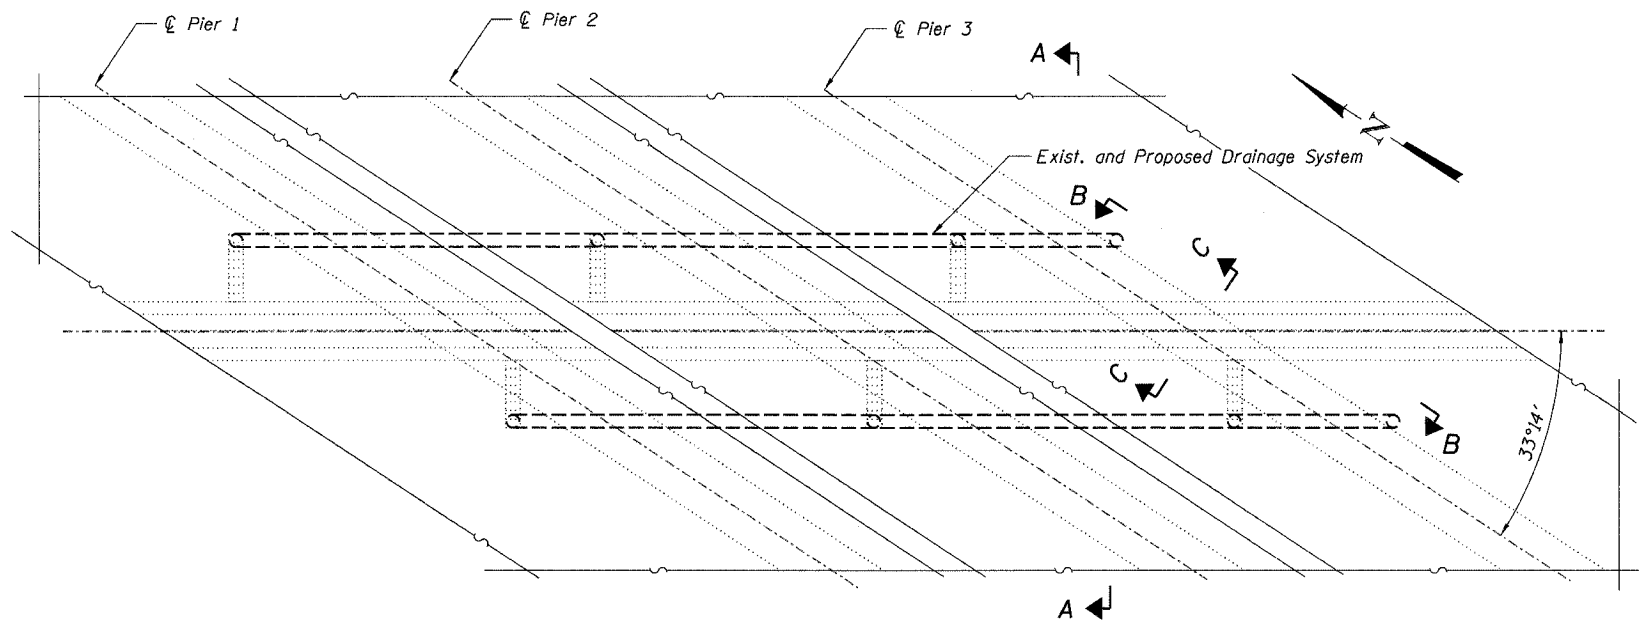


SECTION A-A


PLAN

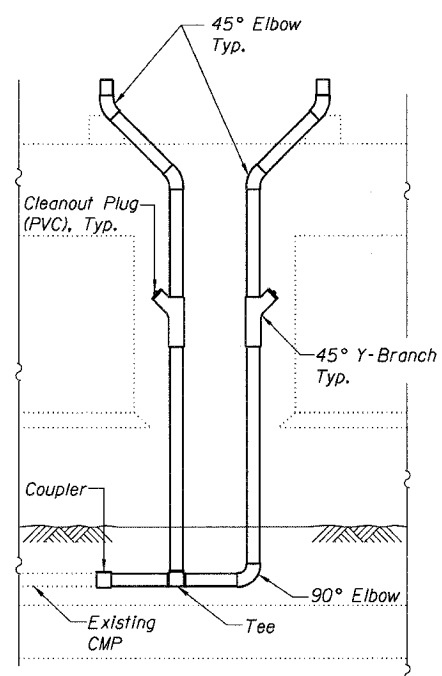


SECTION B-B

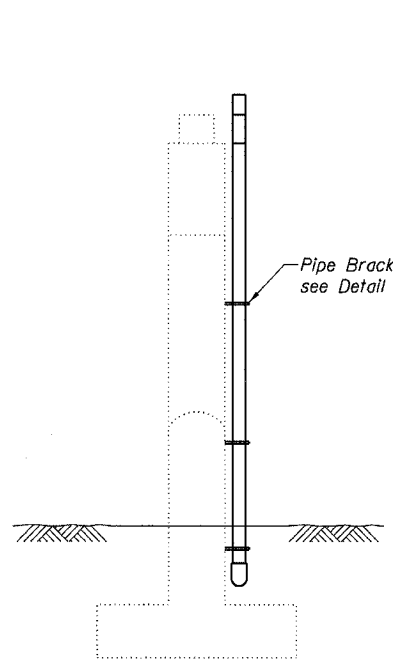


SECTION C-C

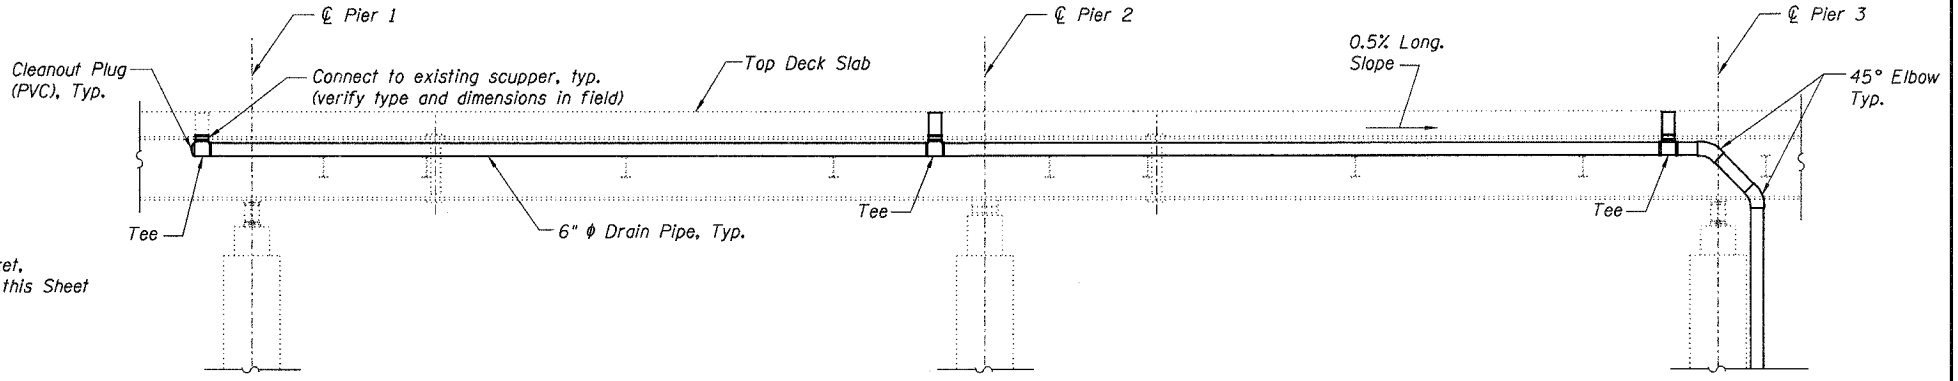

ELEVATION

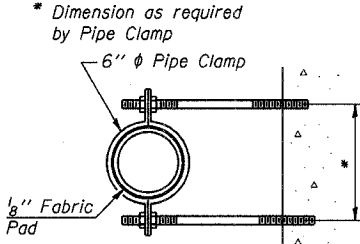

SECTION D-D

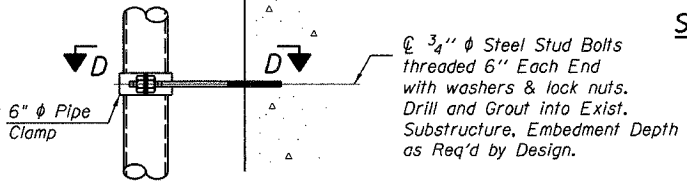

PIPE BRACKET DETAIL

BILL OF MATERIAL

| Item | Unit | Total |
|-----------------|--------|-------|
| Drainage System | L. Sum | 1 |

NOTES

1. Remove existing Drainage System, cost included with "Drainage System".
2. Clean and flush existing underground drain pipe, prior to coupling to proposed drainage system, cost included with "Drainage System".
3. Provide structural support from existing deck slab for drain pipe per manufacturer's recommendation not to exceed 6" ctrs., cost included with "Drainage System".

DRAINAGE SYSTEM DETAILS
F.A.I. 94/ (EDENS EXPRESSWAY)
OVER CICERO AVE.
COOK COUNTY
STATION 29+14.49
STRUCTURE NO. 016-0108

| | |
|------------|-----|
| DESIGNED - | JSD |
| CHECKED - | DWH |
| DRAWN - | JW |
| CHECKED - | DWH |

LOCHNER
H.W. LOCHNER, INC., CHICAGO, ILLINOIS

T:\2298\struct\dgn\0108DR00.dgn