


F.A.P. RTE.	SECTION	COUNTY	TOTAL SHEETS	SHEET NO.
22	(125BR-2D)	HENRY	34	4
STA.		TO STA.		
FED. ROAD DIST. NO.		ILLINOIS	FED. AID PROJECT	

TYPICAL SECTIONS

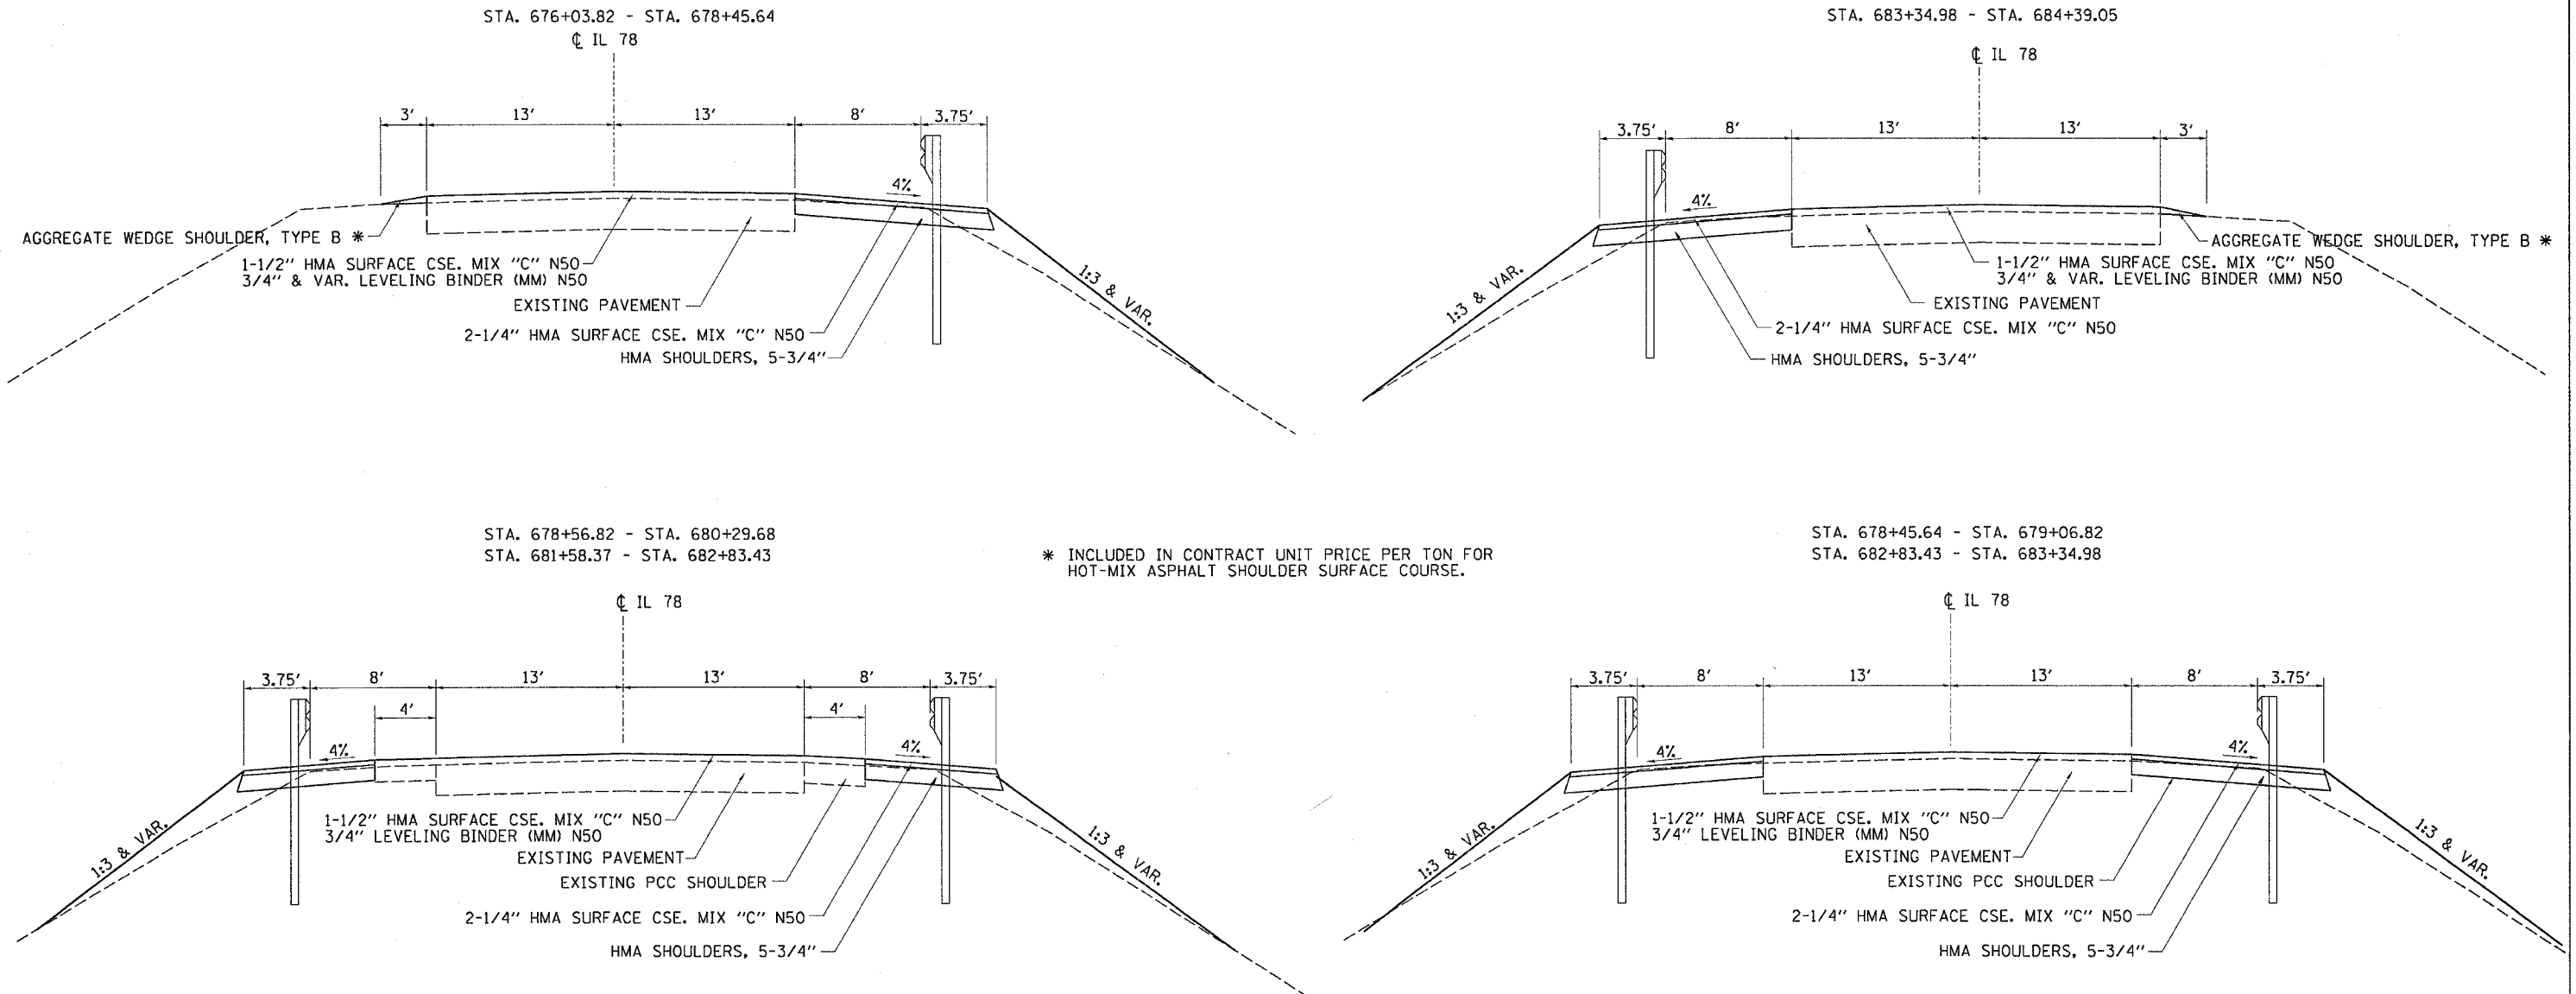

* INCLUDED IN CONTRACT UNIT PRICE PER TON FOR HOT-MIX ASPHALT SHOULDER SURFACE COURSE.

PLOT DATE = Wed May 16 11:25:48 2007
 FILE NAME = I:\2007\125BR-2D\125BR-2D.dgn
 PLOT SCALE = 5/8"=1'-0"
 USER NAME = cshumbar

REVISIONS		ILLINOIS DEPARTMENT OF TRANSPORTATION
NAME	DATE	
		SCALE: VERT. / HORIZ. / DATE
DRAWN BY		CHECKED BY