


STAGE 2

CONTRACT NO. 64D47			
F.A.P. RTE.	SECTION	COUNTY	TOTAL SHEETS
22	(125BR-2)D	HENRY	34
SHEET NO.		27	
STA.		TO STA.	
FED. ROAD DIST. NO.		ILLINOIS FED. AID PROJECT	

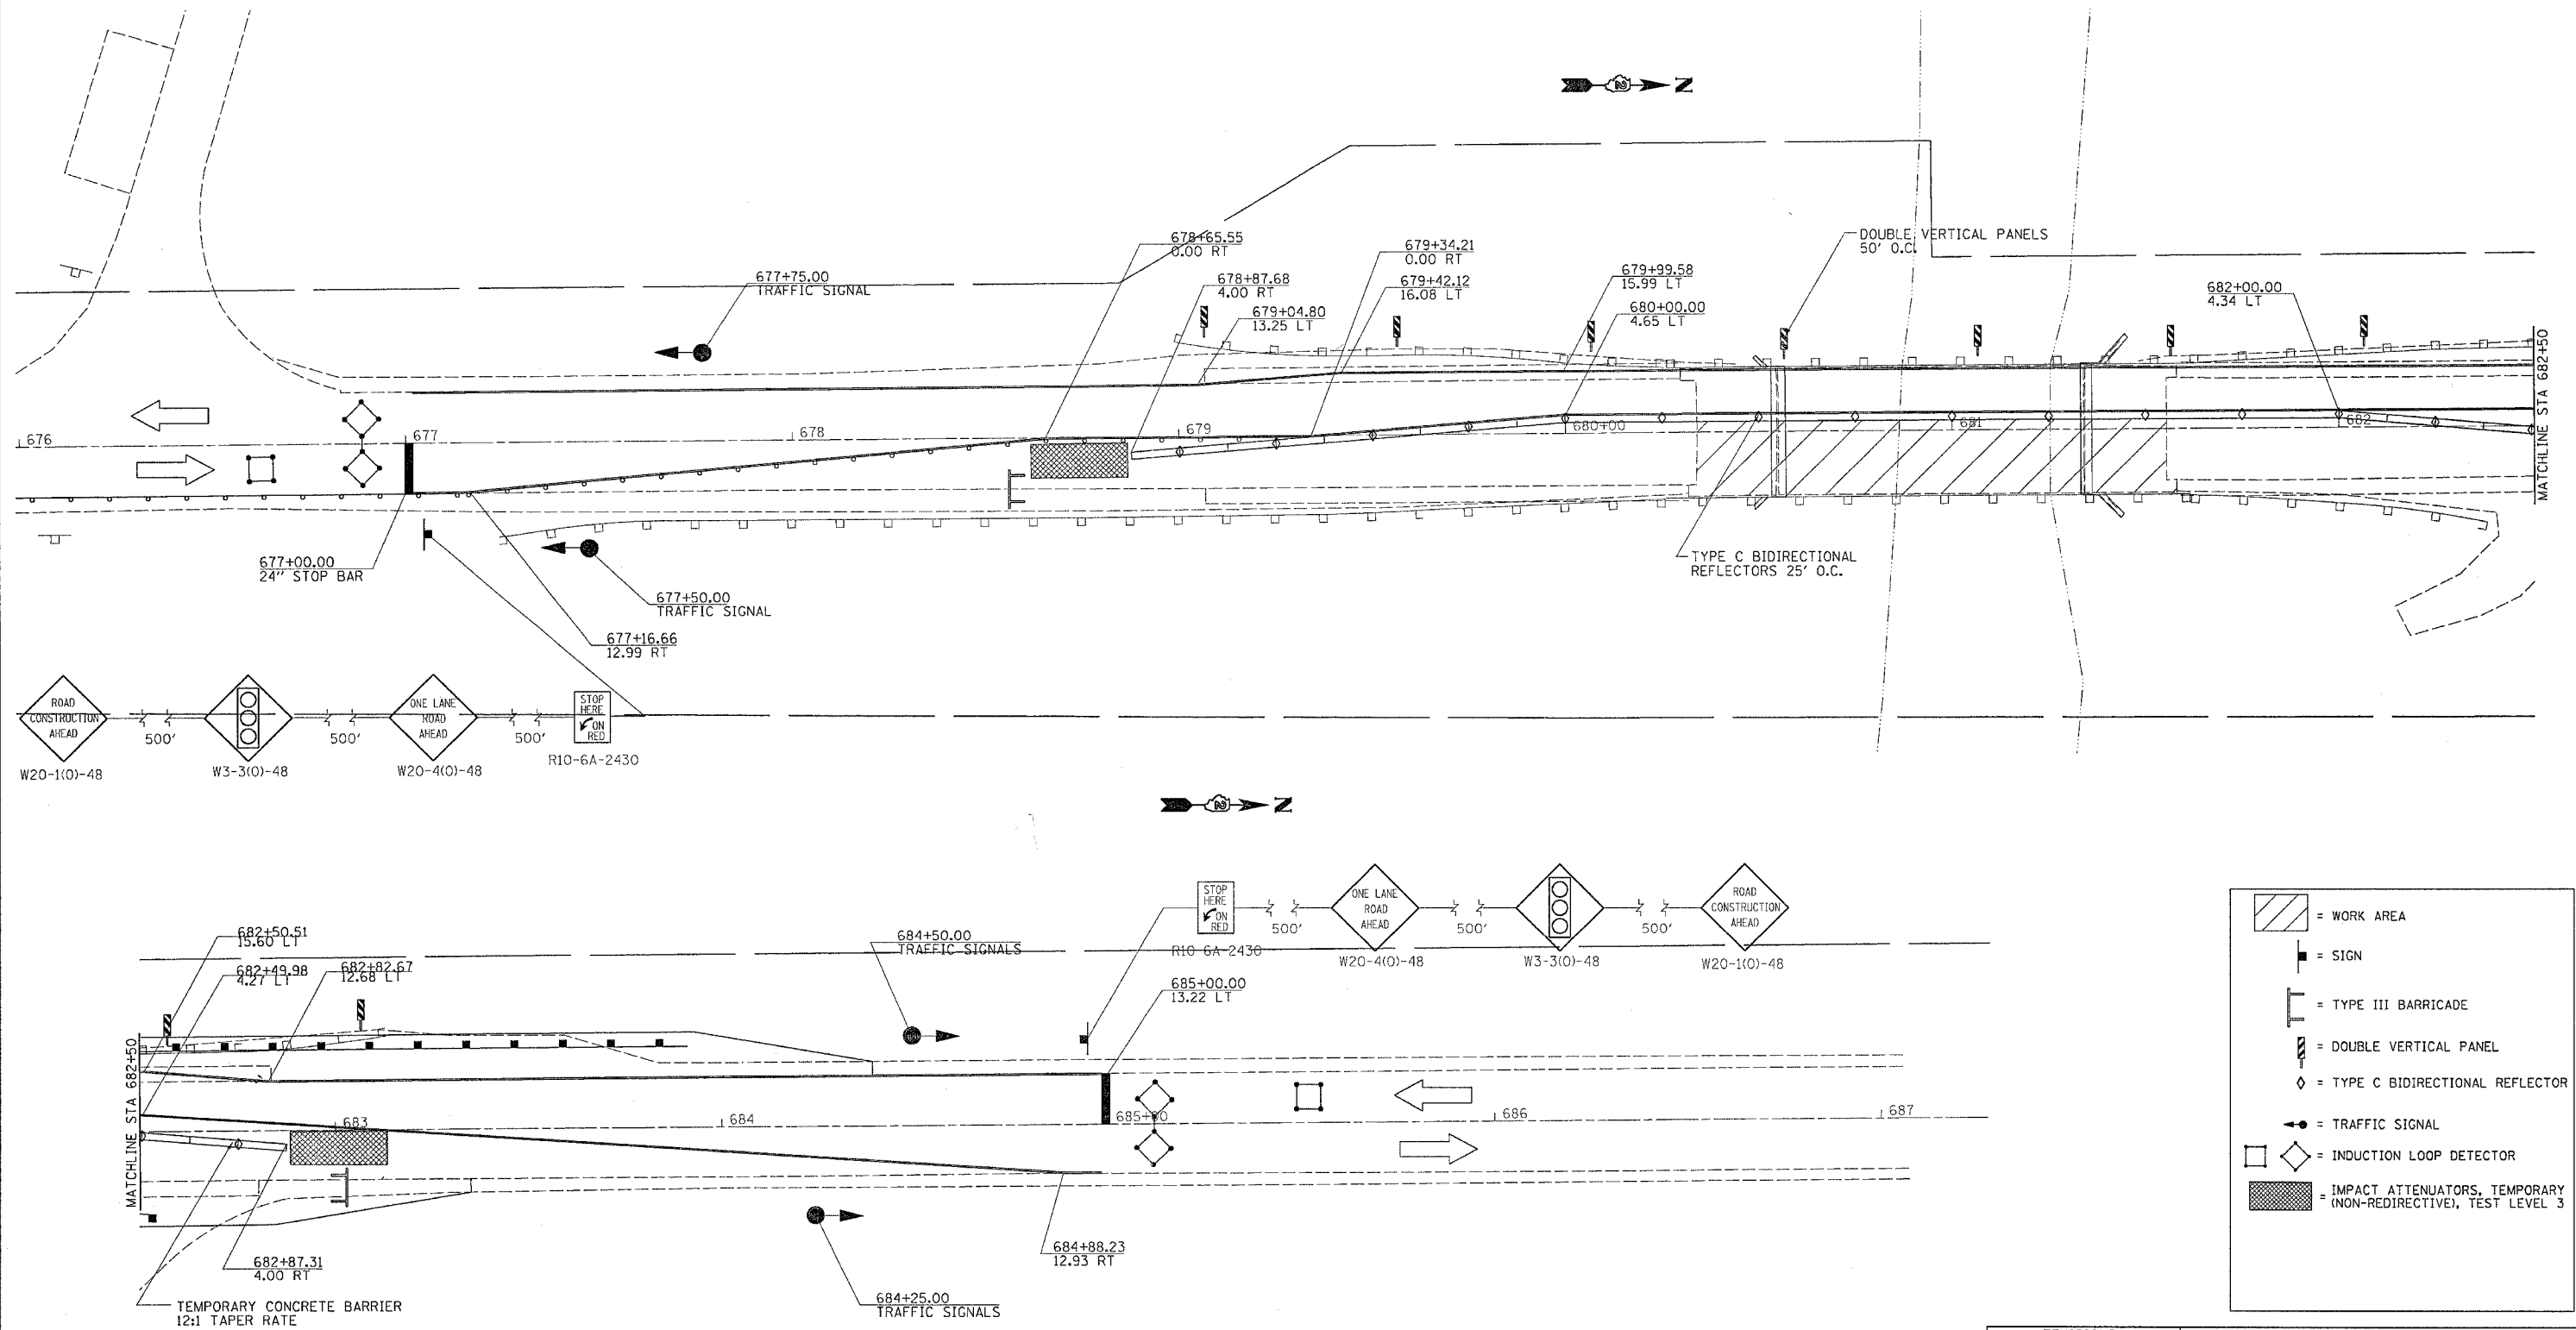

LEGEND

- = WORK AREA
- = SIGN
- = TYPE III BARRIAGE
- = DOUBLE VERTICAL PANEL
- = TYPE C BIDIRECTIONAL REFLECTOR
- = TRAFFIC SIGNAL
- = INDUCTION LOOP DETECTOR
- = IMPACT ATTENUATORS, TEMPORARY (NON-REDIRECTIVE), TEST LEVEL 3

REVISIONS	
NAME	DATE

ILLINOIS DEPARTMENT OF TRANSPORTATION

SCALE: VERT. _____
 HORIZ. _____
 DATE _____

DRAWN BY _____
 CHECKED BY _____

PLOT DATE = Wed May 16 11:25:45 2007
 FILE NAME = c:\p\proj\125BR-2\125BR-207-082071.dwg
 PLOT SCALE = 28.0000' / 1" IN.
 USER NAME = cushmanb

STAGING DETAILS