



F.A.P. RTE.	SECTION	COUNTY	TOTAL SHEETS	SHEET NO.
•	••	KANKAKEE	48	9
STA. _____		TO STA. _____		
FED. ROAD DIST. NO. _____		ILLINOIS FED. AID PROJECT _____		

- FAP 840 (IL 50) & FAP 330 (IL 17)
- (139 Z, 11) TS-1 & (1) TS-2

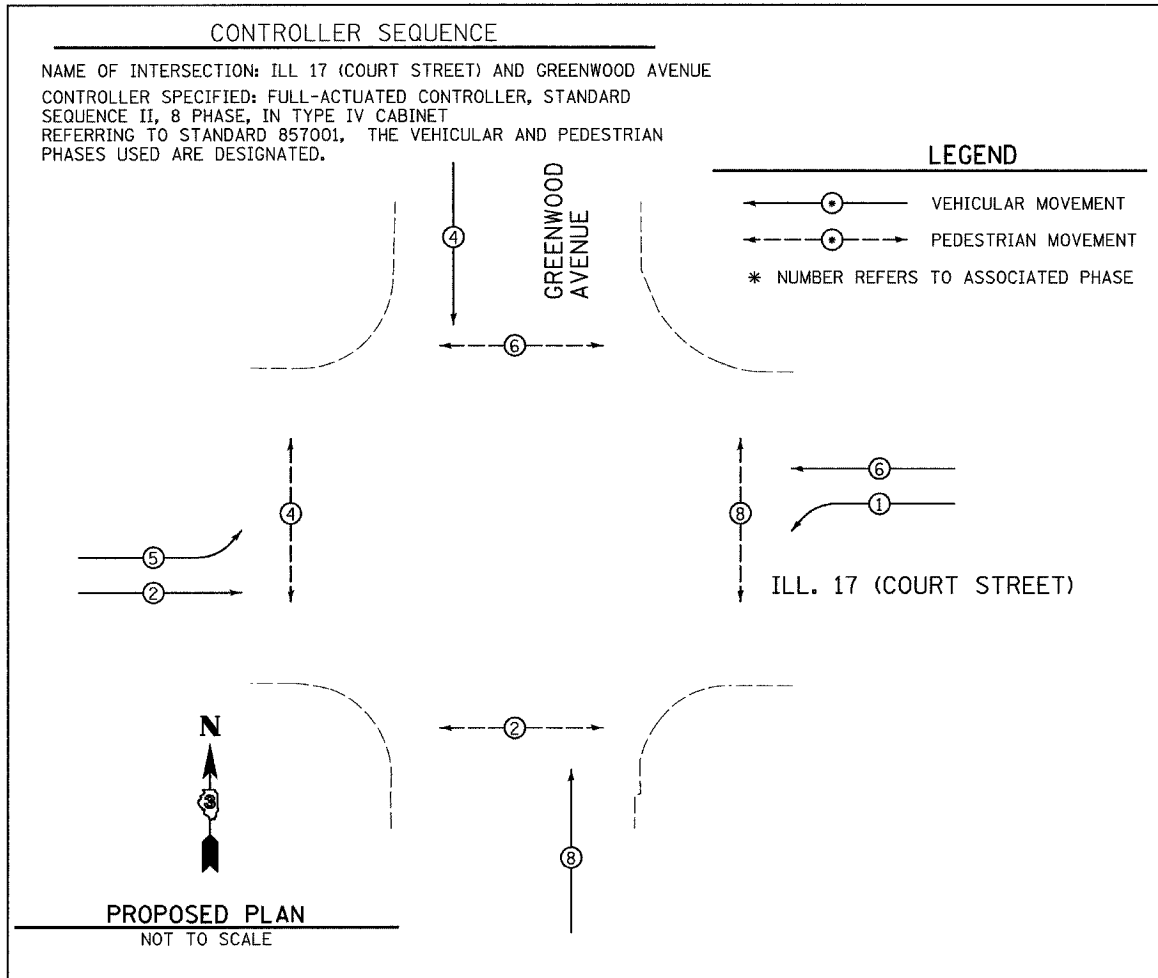

- #### PROPOSED TRAFFIC SIGNALS LEGEND
- ⊙ PROPOSED CABLE NUMBER
 - *-CABLE NUMBER
 - ▲ EMERGENCY VEHICLE CONFIRMATION BEACON
 - ▽ EMERGENCY VEHICLE LIGHT DETECTOR
 - ** PROPOSED INTERCONNECT CABLE
 - PROPOSED SERVICE INSTALLATION
 - ⊠ PROPOSED CONTROLLER CABINET
 - ⊙ PEDESTRIAN PUSH BUTTON
 - ⊠-Y LEFT TURN YELLOW
 - ⊠-G LEFT TURN GREEN
 - ⊠-12" SIGNAL SECTION 12"
 - ⊠-W/D WALK/DON'T WALK SECTION
 - ⊠-B TRAFFIC SIGNAL BACKPLATE
 - ⊠-1 GROUND CABLE IN CONDUIT, NO. 6 SOLID COPPER (GREEN)
 - ⊠-C GROUND ROD AT CONTROLLER (C), POST (P), MAST ARM (MA), SERVICE (S), OR HANDHOLE (H)

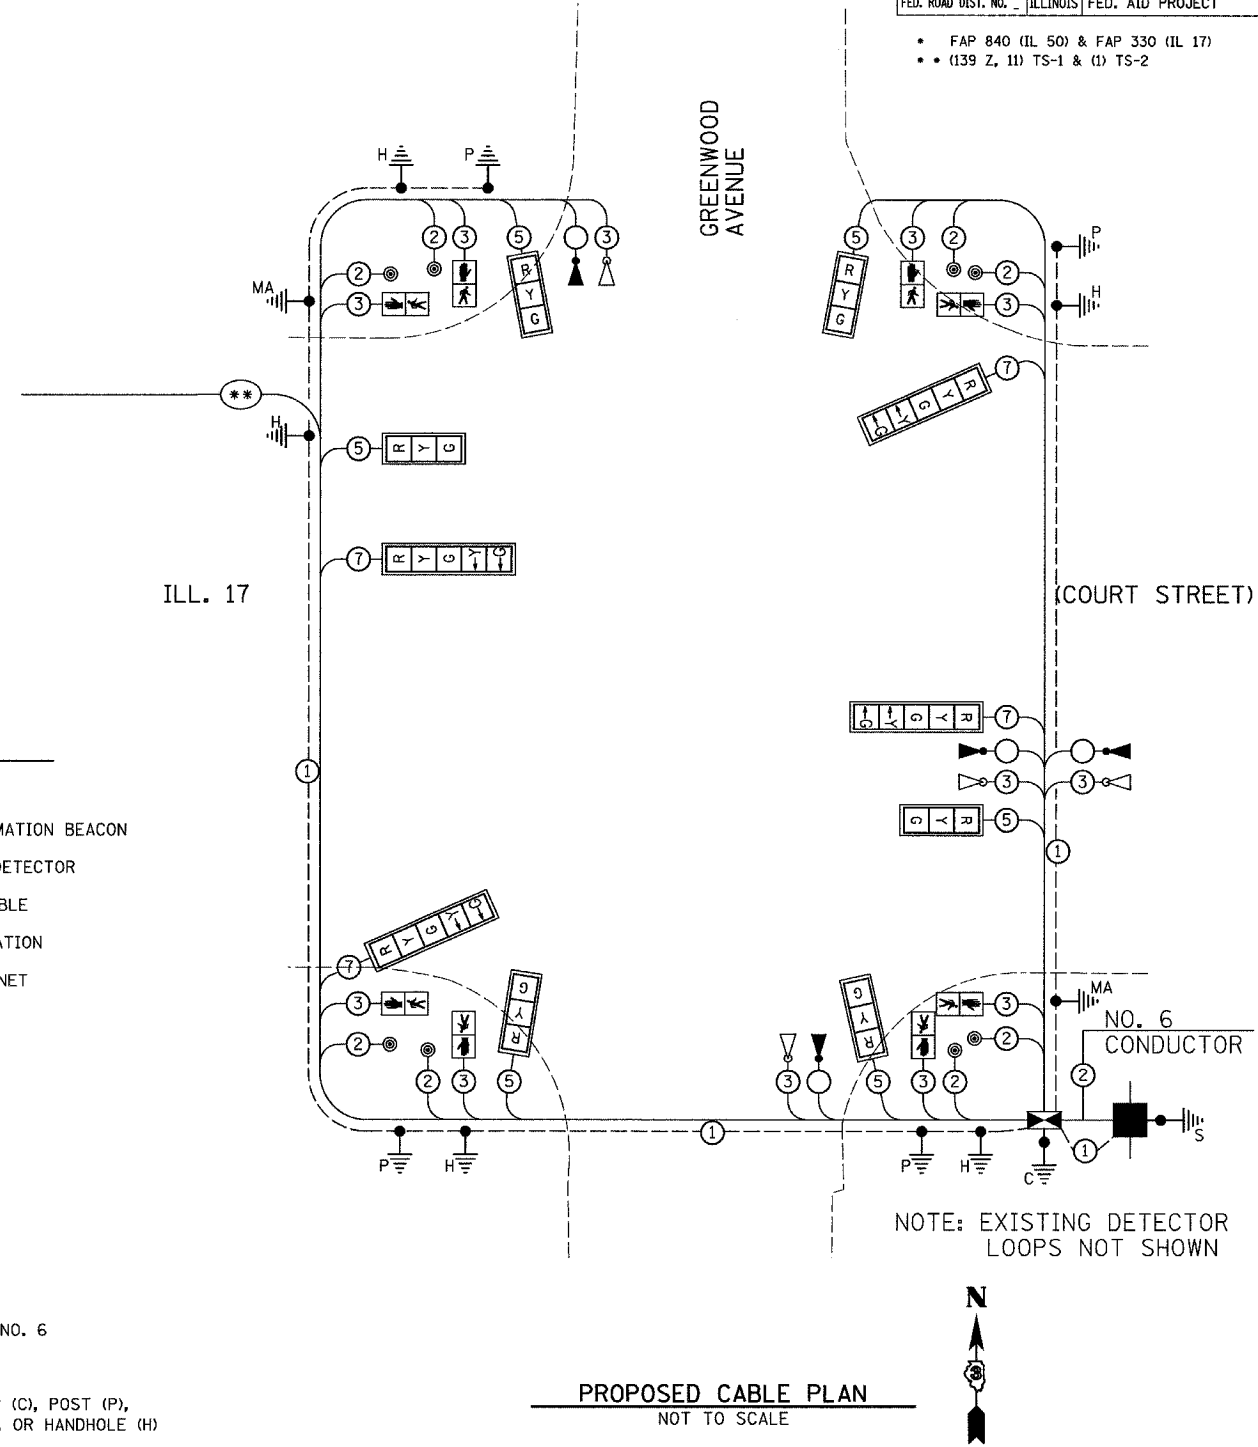

REVISIONS	
NAME	DATE
ARR	4/07

ILLINOIS DEPARTMENT OF TRANSPORTATION
 CABLE PLAN
 FAP 330 (IL 17)-COURT STREET
 AND GREENWOOD AVENUE
 SECTION (139 Z, 11) TS-1 & (1) TS-2
 KANKAKEE COUNTY

SCALE: VERT. 1" = 20'
 HORIZ. 1" = 20'

DATE 6/05

DRAWN BY ARR
 CHECKED BY JLS

PLOT DATE = 4/07
 FILE NAME = ILL17-GREENWOOD-CABLE.DGN
 PLOT SCALE = 1" = 20'
 USER NAME = ARR