


F.A. RTE.	SECTION	COUNTY	TOTAL SHEETS	SHEET NO.
•	•	KANKAKEE	48	10
STA. _____		TO STA. _____		
FED. ROAD DIST. NO. _____		ILLINOIS FED. AID PROJECT		

- FAP 840 (IL 50) & FAP 330 (IL 17)
- (139 Z, 11) TS-1 & (1) TS-2

ELECTRICAL LOAD FOR INTERSECTION				
STREET NAME	COMPONENT	NUMBER	WATTAGE EACH	BURNTIME %
ILLINOIS ROUTE 17 (COURT STREET)	RED	6	10	68
	YELLOW	6	19	5
	GREEN	6	14	27
	YELLOW ARROW-LT.	4	9	5
	GREEN ARROW-LT.	4	3.4	11
		4	8	95
		4	6	5
GREENWOOD AVENUE	RED	4	10	74
	YELLOW	4	19	5
	GREEN	4	14	21
		4	8	95
		4	6	5
TRAFFIC SIGNAL CABINET	CONTROLLER	1	6	100
	VEHICLE DETECTORS	6	4	100
	UPS	1	50	100
	EMERGENCY VEHICLE PREEMPT	4	--	--

AGENCY RESPONSIBLE FOR TRAFFIC SIGNAL ENERGY CHARGES:
CITY OF KANKAKEE

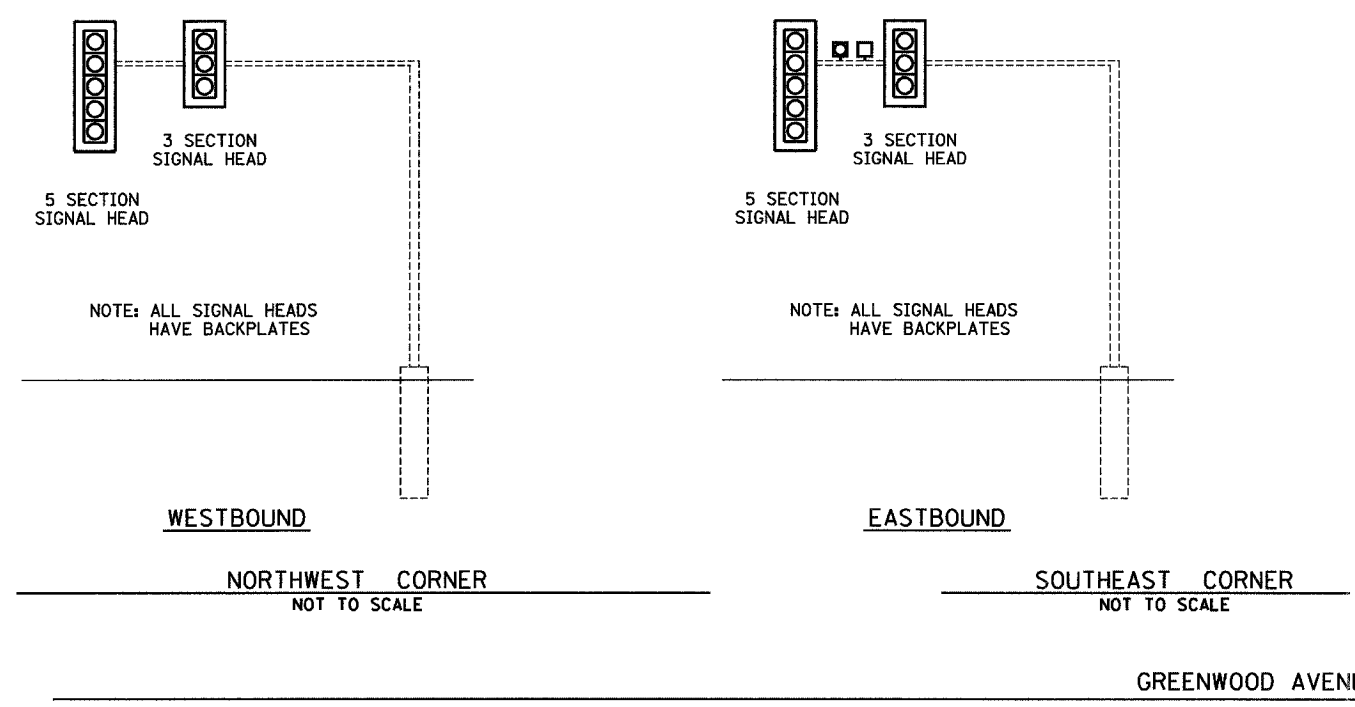

REVISIONS	
NAME	DATE
ARR	4/07

ILLINOIS DEPARTMENT OF TRANSPORTATION
TRAFFIC SIGNAL DETAILS
FAP 330 (IL 17)-COURT STREET
AND GREENWOOD AVENUE
SECTION (139 Z, 11) TS-1 & (1) TS-2
KANKAKEE COUNTY

SCALE: VERT. 1" = 20'
HORIZ. 1" = 20'

DATE 6/05

DRAWN BY ARR
CHECKED BY JLS