


F.A.P. RTE.	SECTION	COUNTY	TOTAL SHEETS	SHEET NO.
*	**	KANKAKEE	48	44
STA.		TO STA.		
FED. ROAD DIST. NO. -		ILLINOIS	FED. AID PROJECT	

- FAP 840 (IL 50) & FAP 330 (IL 17)
- (139 Z, 11) TS-1 & (1) TS-2

ELECTRICAL LOAD FOR INTERSECTION				
STREET NAME	COMPONENT	NUMBER	WATTAGE EACH	BURNTIME %
ILLINOIS ROUTE 50 (INDIANA AVE)	RED	2	10	68
	YELLOW	2	19	5
	GREEN	2	14	27
		4	8	95
		4	6	5
STATION STREET	RED	5	10	74
	YELLOW	5	19	5
	GREEN	5	14	21
	YELLOW ARROW-RT.	2	9	5
	GREEN ARROW-LT.	2	3.4	21
		4	8	95
		4	6	5
TRAFFIC SIGNAL CABINET	CONTROLLER	1	6	100
	VEHICLE DETECTORS	4	4	100
	UPS	1	50	100
	EMERGENCY VEHICLE PREEMPT	3	--	--

AGENCY RESPONSIBLE FOR TRAFFIC SIGNAL ENERGY CHARGES:  
CITY OF KANKAKEE

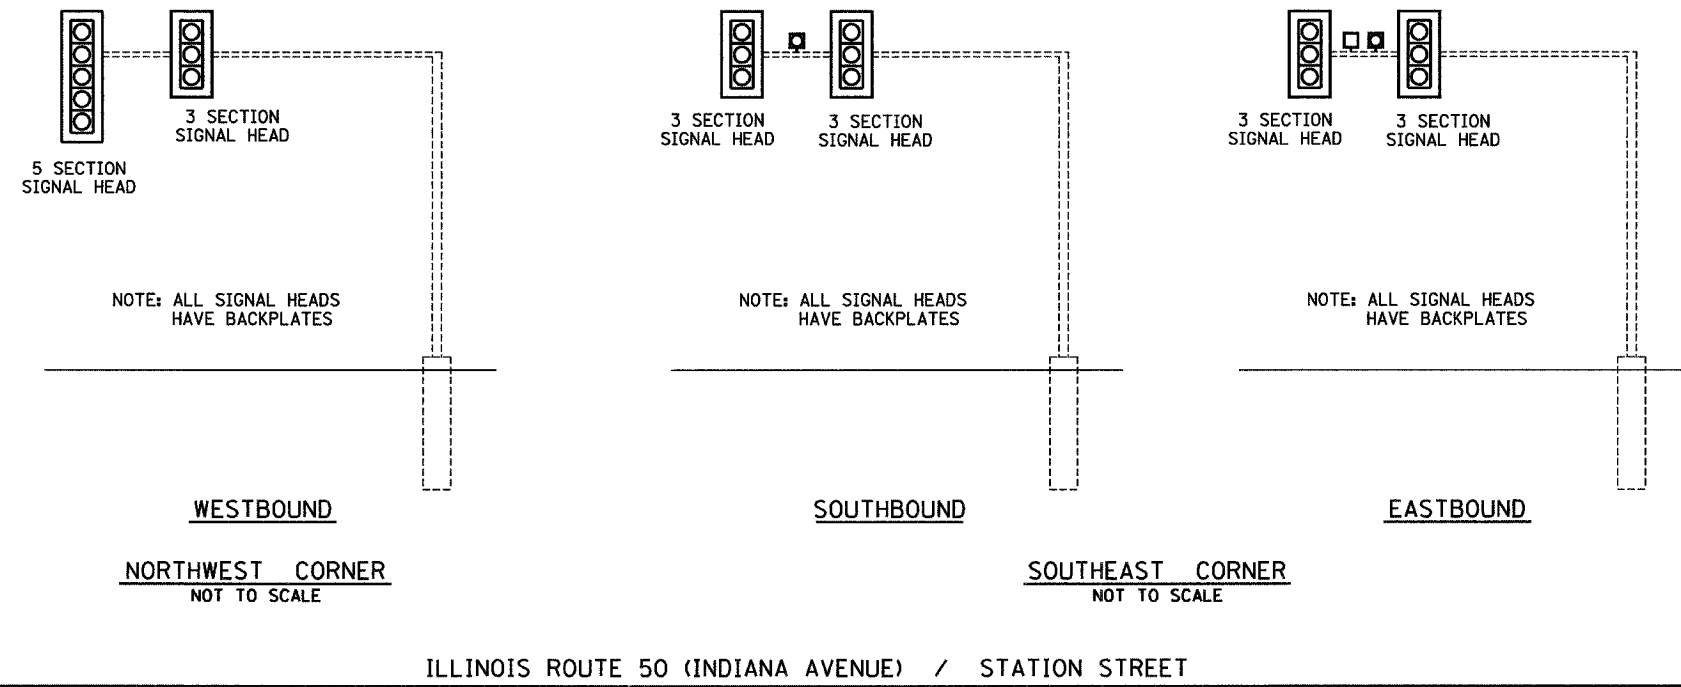

PLOT DATE = 4/07  
FILE NAME = tsdet.dgn  
PLOT SCALE = 1" = 20'  
USER NAME = ARR

REVISIONS	
NAME	DATE
ARR	4/07

ILLINOIS DEPARTMENT OF TRANSPORTATION  
TRAFFIC SIGNAL DETAILS  
FAP 840 (IL 50)-INDIANA AVENUE  
AND STATION STREET  
SECTION (139 Z, 11) TS-1 & (1) TS-2  
KANKAKEE COUNTY

SCALE: VERT. 1" = 20'  
HORIZ. 1" = 20'  
DATE 6/05

DRAWN BY ARR  
CHECKED BY JLS