

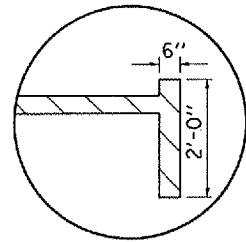



F.A.I. RTE.	SECTION	COUNTY	TOTAL SHEETS	SHEET NO.
180	(06-2B-1)	BUREAU	14	13

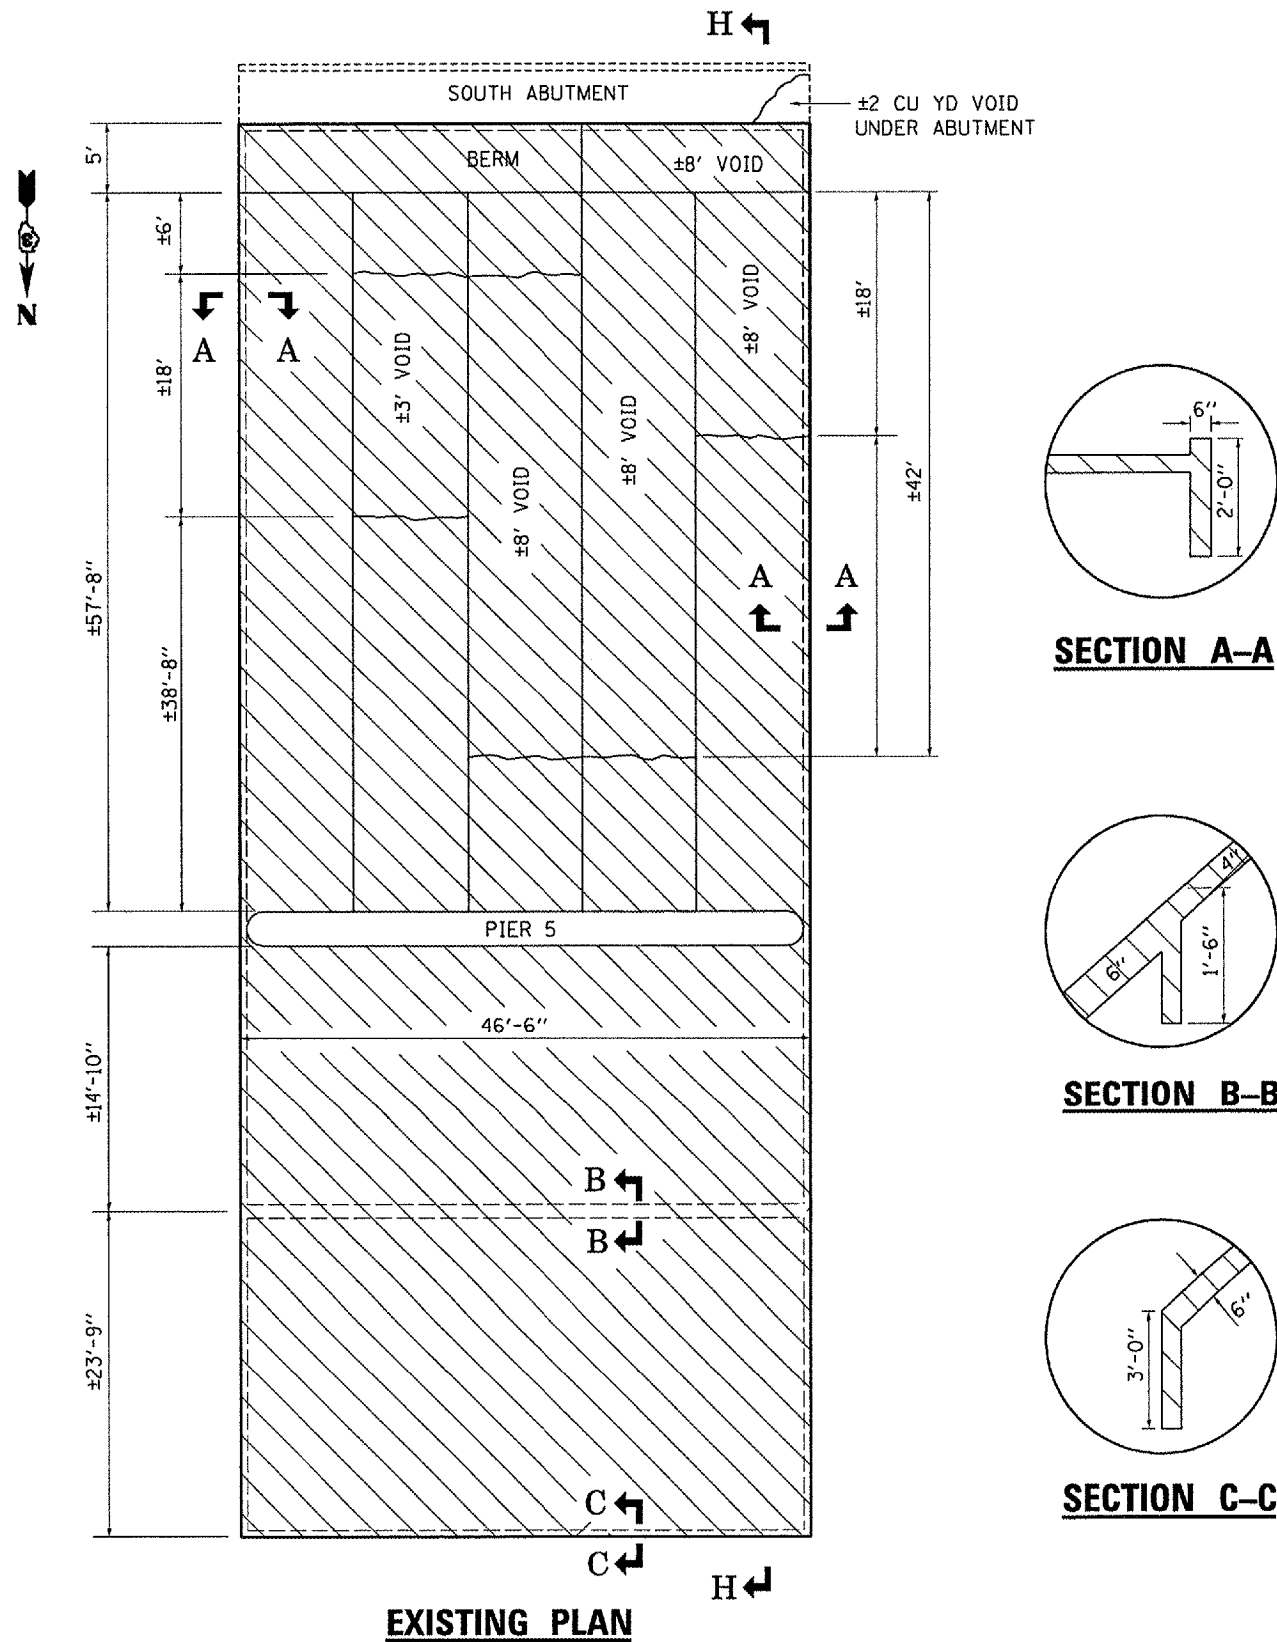




SECTION A-A

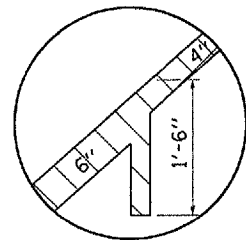

SECTION B-B

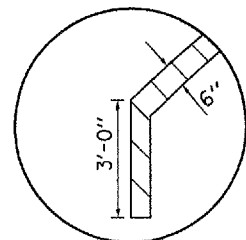

SECTION C-C

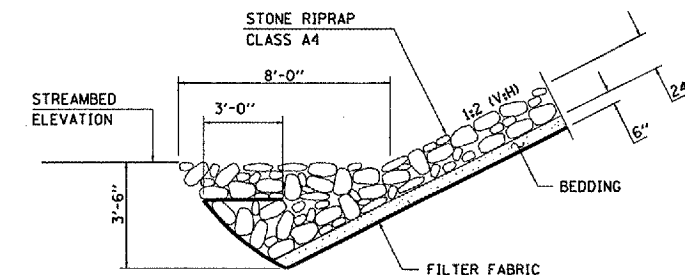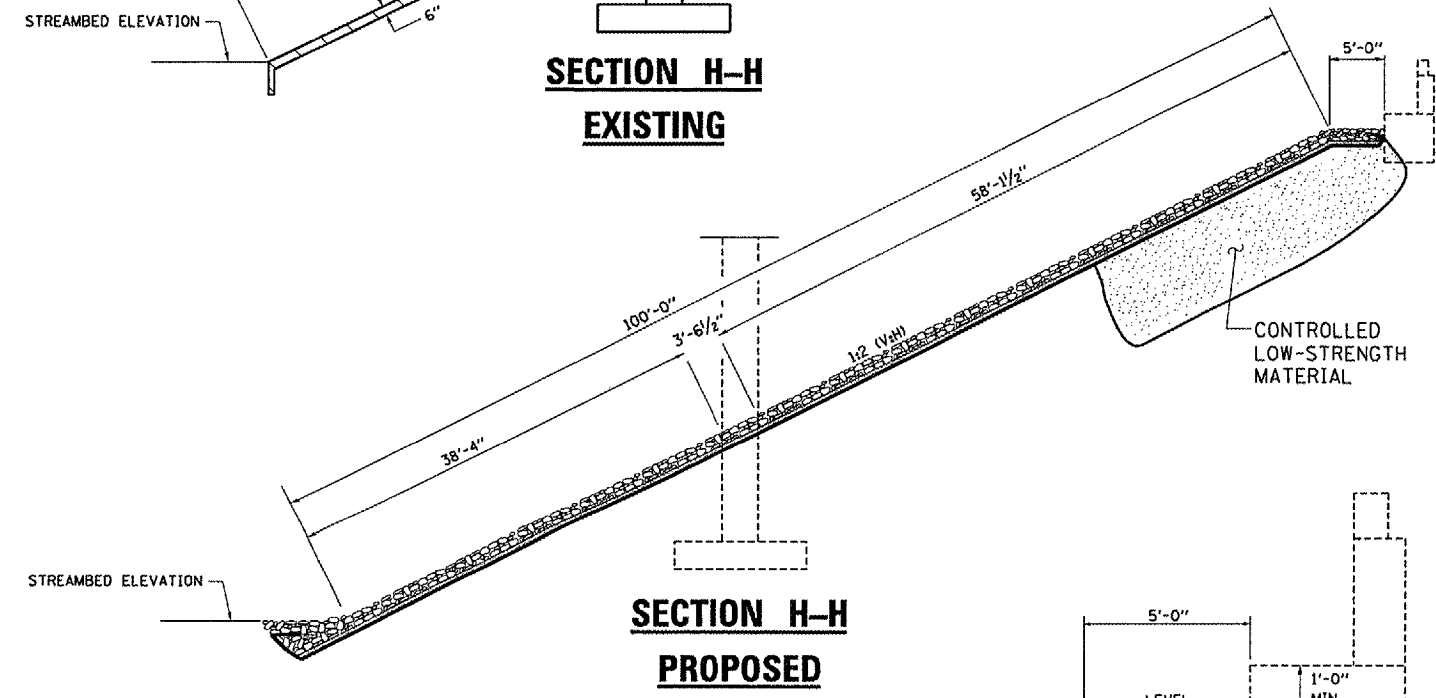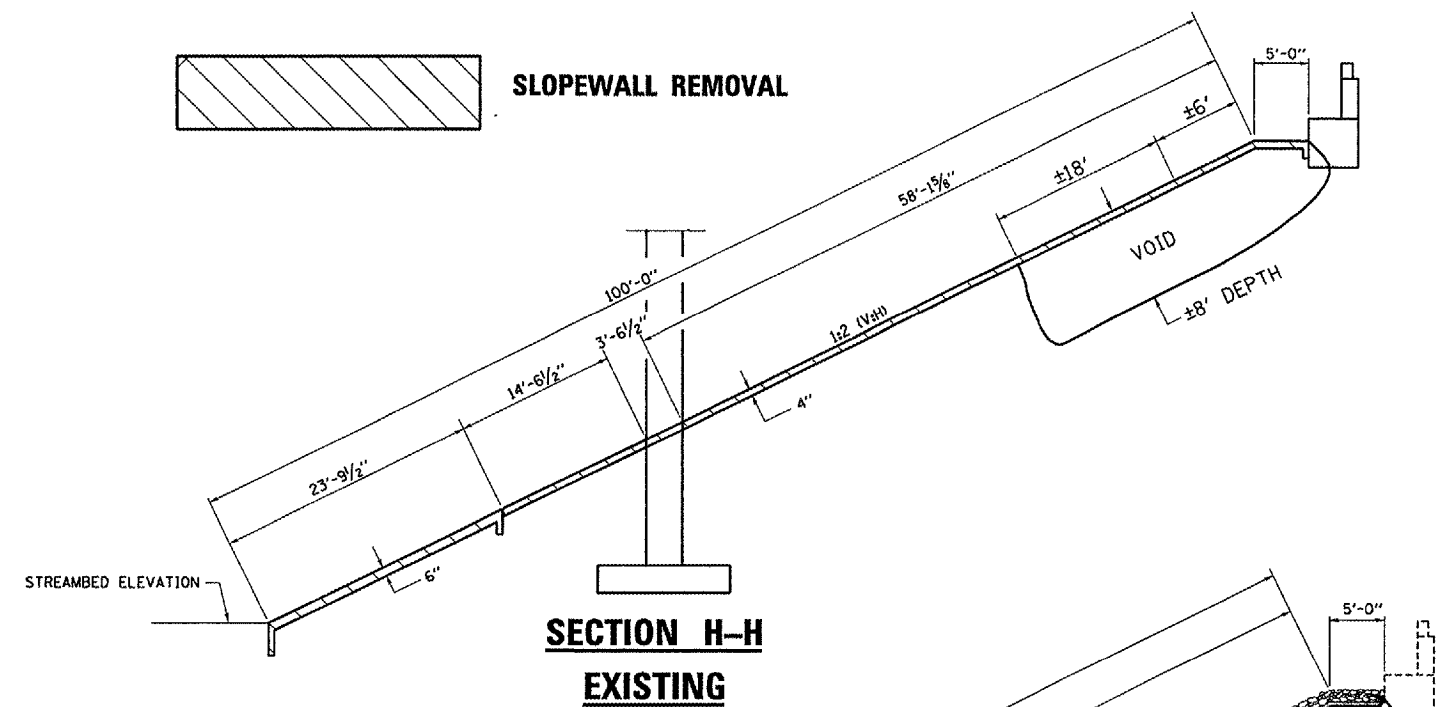

REVISIONS	
NAME	DATE

ILLINOIS DEPARTMENT OF TRANSPORTATION
SLOPEWALL DETAILS AT S. ABUT.
 FAI ROUTE 180 SECTION (06-2B-1)
 BUREAU COUNTY
 STA. 521+42
 S.N. 006-0052 NB

Date: April 5, 2007
 c:\projects\main\cm312\details.dgn