


F.A.P. RTE.	SECTION	COUNTY	TOTAL SHEETS	SHEET NO.
68	(5Z)I	LASALLE	10	4

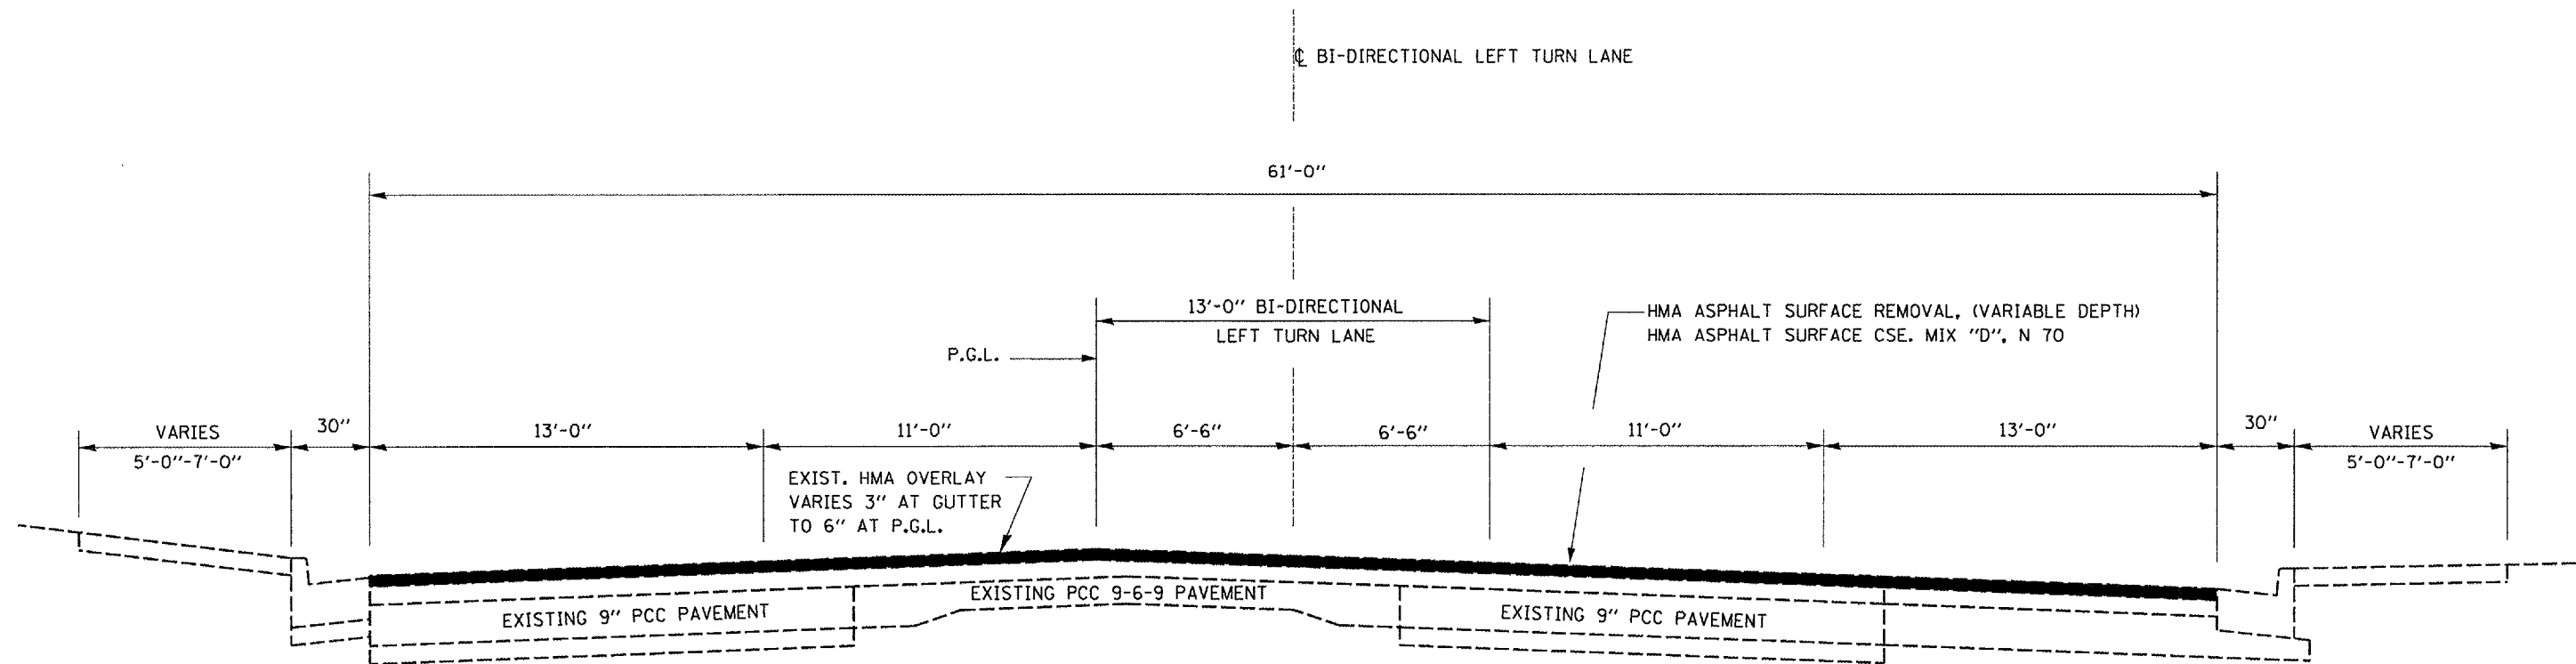

## TYPICAL SECTION

	HMA LEVEL BINDER	HMA SURFACE
PG GRADE	PG64-22	PG64-22
MAX % RAP ALLOWABLE	15%***	10%***
DESIGN AIR VOIDS	4.0% @ N70	4.0% @ N70
MIXTURE COMPOSITION	IL 9.5	IL 12.5 or IL 9.5
FRICTION AGGREGATE		MIXTURE D
DENSITY CONTROL METHOD	SATISFACTION OF ENGINEER	NUCLEAR/ CORES

••IF RAP OPTION IS SELECTED, THE ASPHALT CEMENT GRADE MAY NEED TO BE ADJUSTED. THIS WILL BE DETERMINED BY THE ENGINEER.

••• SEE RAP SPECIAL PROVISION.

REVISIONS	
NAME	DATE

ILLINOIS DEPARTMENT OF TRANSPORTATION  
**TYPICAL SECTIONS**  
**FAP 68 (IL 23)**  
**SECTION: (5Z)I**  
**LASALLE COUNTY**

Date: April 23, 2007  
 c:/projects/cmain08/cm313/details.dgn