


F.A.P. RTE.	SECTION	COUNTY	TOTAL SHEETS	SHEET NO.
317	146-1RS-7	PEORIA	62	25
STA.		TO STA.		
FED. ROAD DIST. NO.		ILLINOIS FED. AID PROJECT		

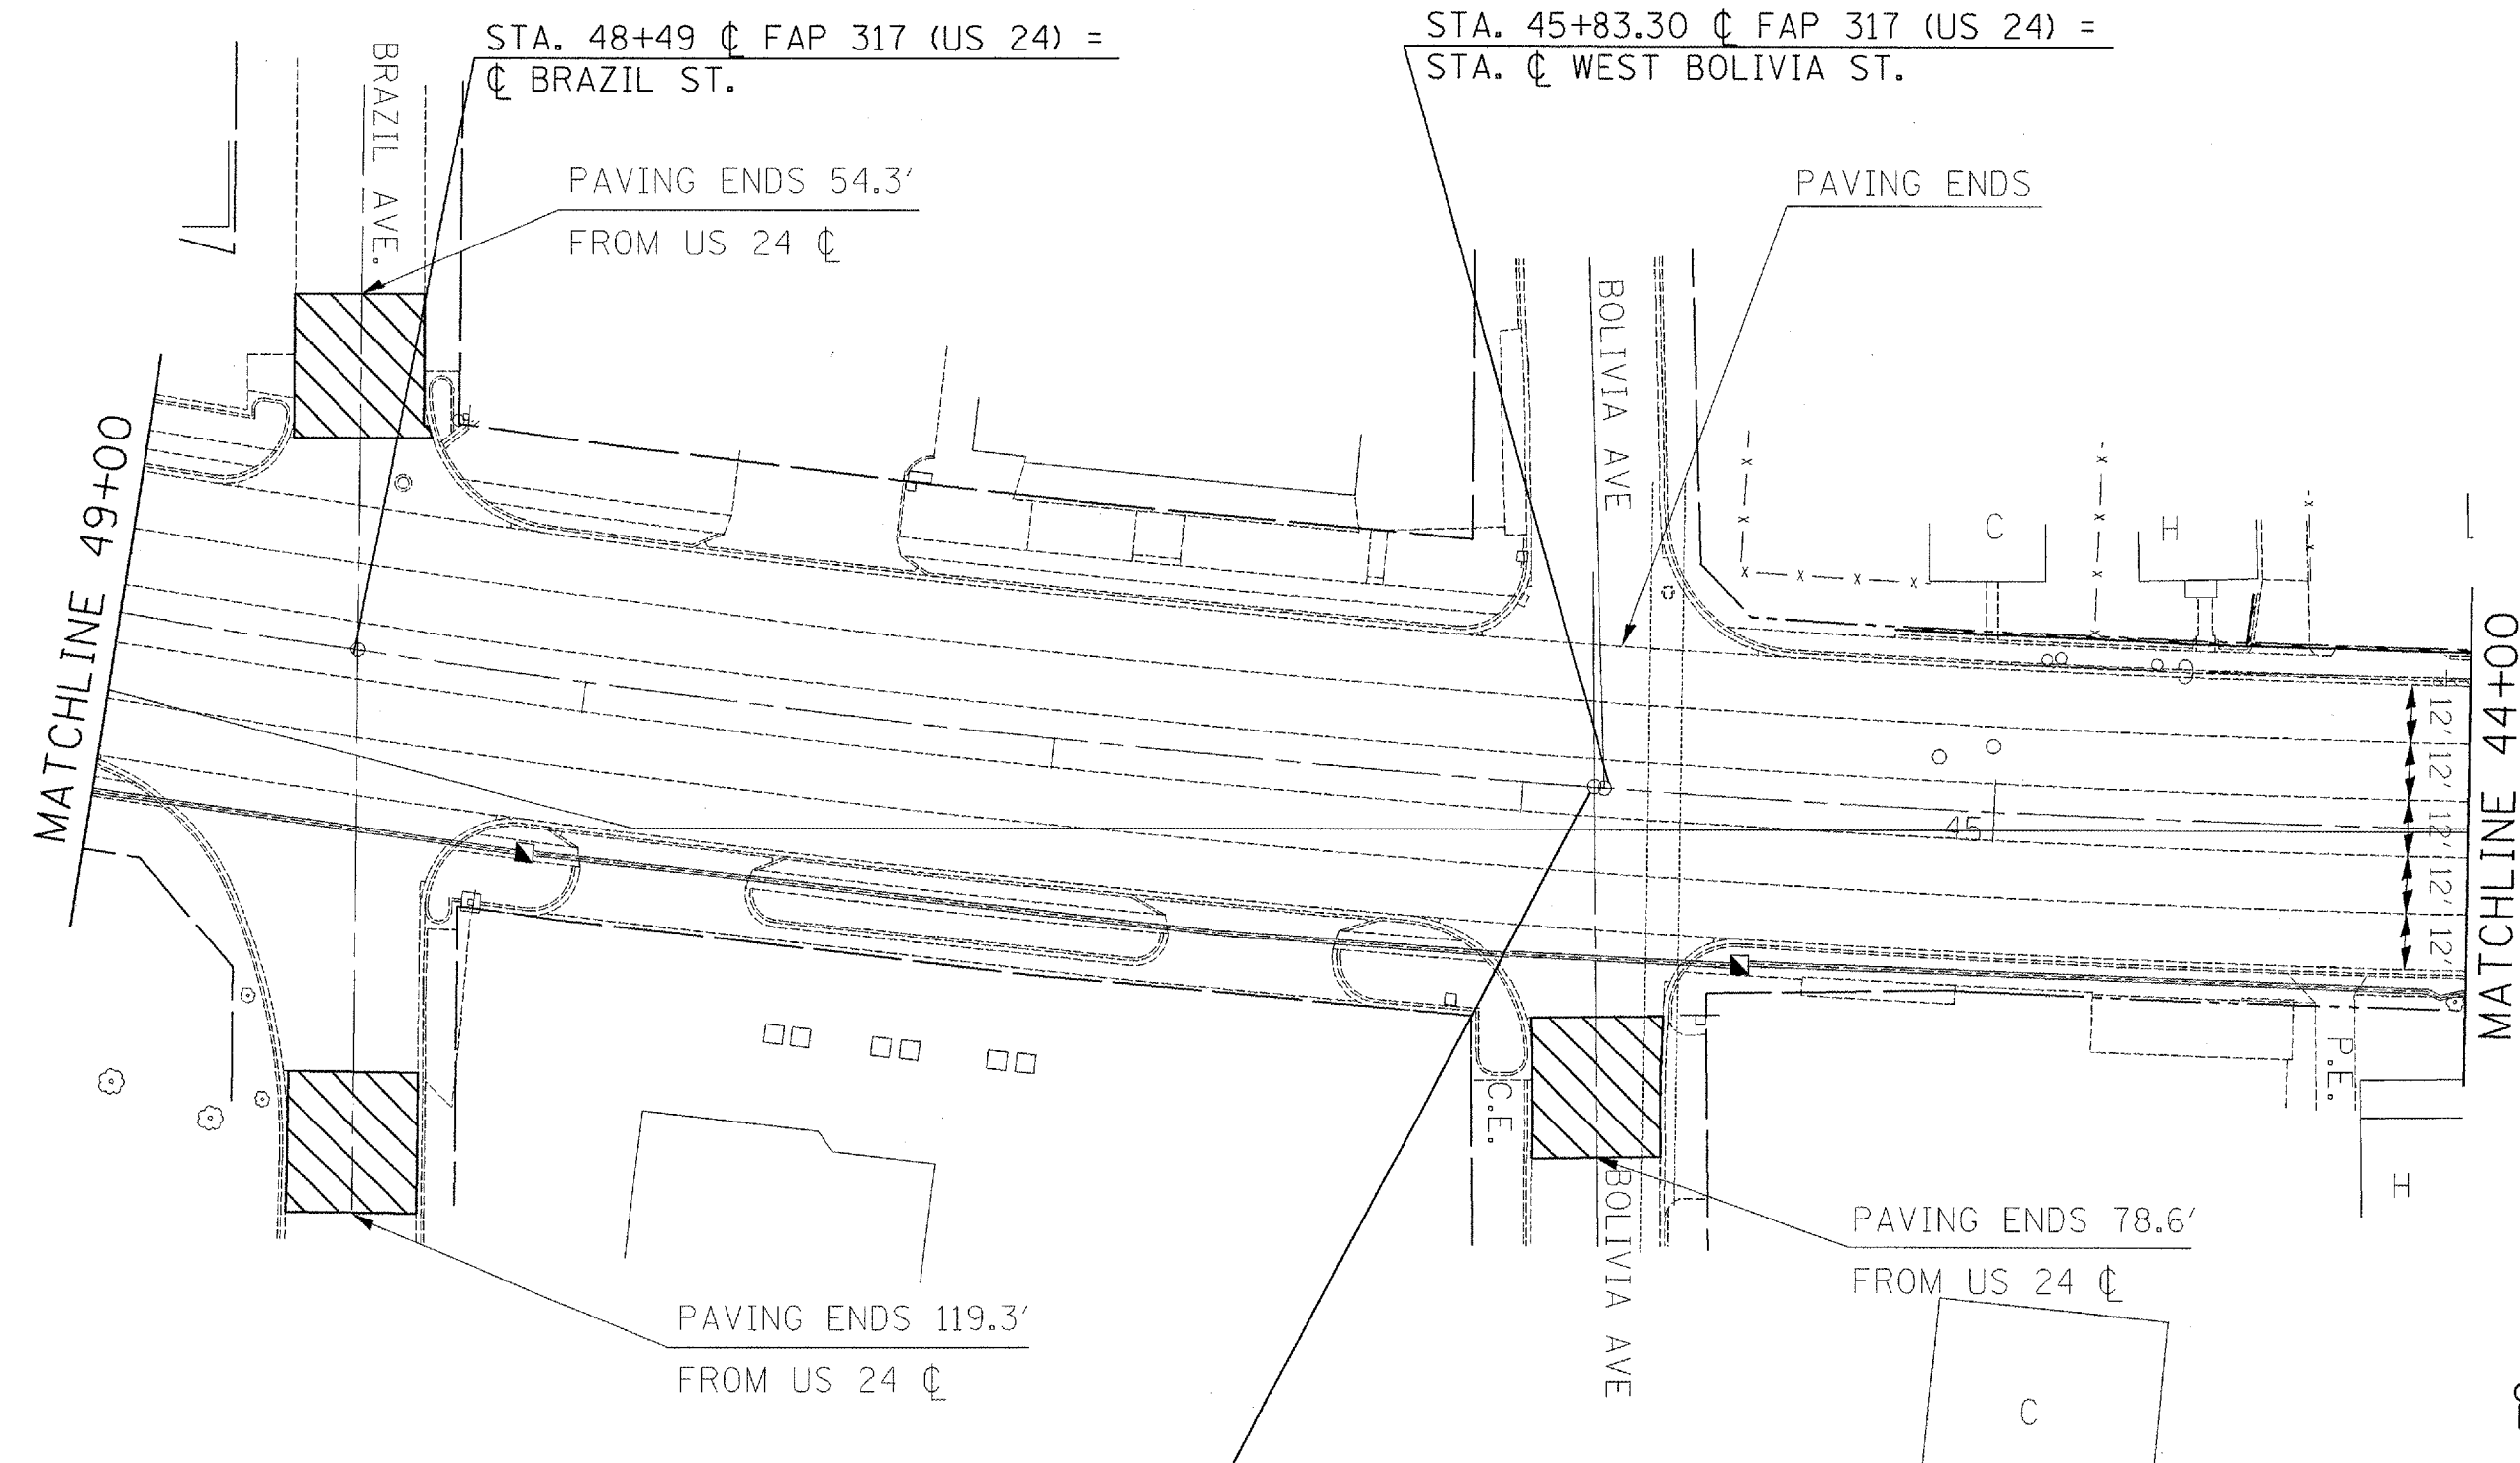

PLOT DATE = 5/3/2007
 FILE NAME = c:\projects\146-1rs-7\plan\sh25.dgn
 PLOT SCALE = 40.0000 1/4" IN.
 USER NAME = cconerlyj

REVISIONS	
NAME	DATE

ILLINOIS DEPARTMENT OF TRANSPORTATION

EXISTING

PLAN SHEETS

STA 49+00 - 44+00

SCALE: VERT. _____
HORIZ. _____

DRAWN BY _____
CHECKED BY _____