


F.A.P. RTE.	SECTION	COUNTY	TOTAL SHEETS	SHEET NO.
317	(46-1)RS-7	PEORIA	62	39
STA.		TO STA.		
FED. ROAD DIST. NO.		ILLINOIS	FED. AID PROJECT	

P.O.T. #1 BRASS DISK  
 STA. 35+10.53  $\text{C}$  U.S. 24  
 EQUAL P.C. STA. 173+98.44  $\text{C}$  F.A. 10




MATCHLINE 39+00

MATCHLINE 175+00

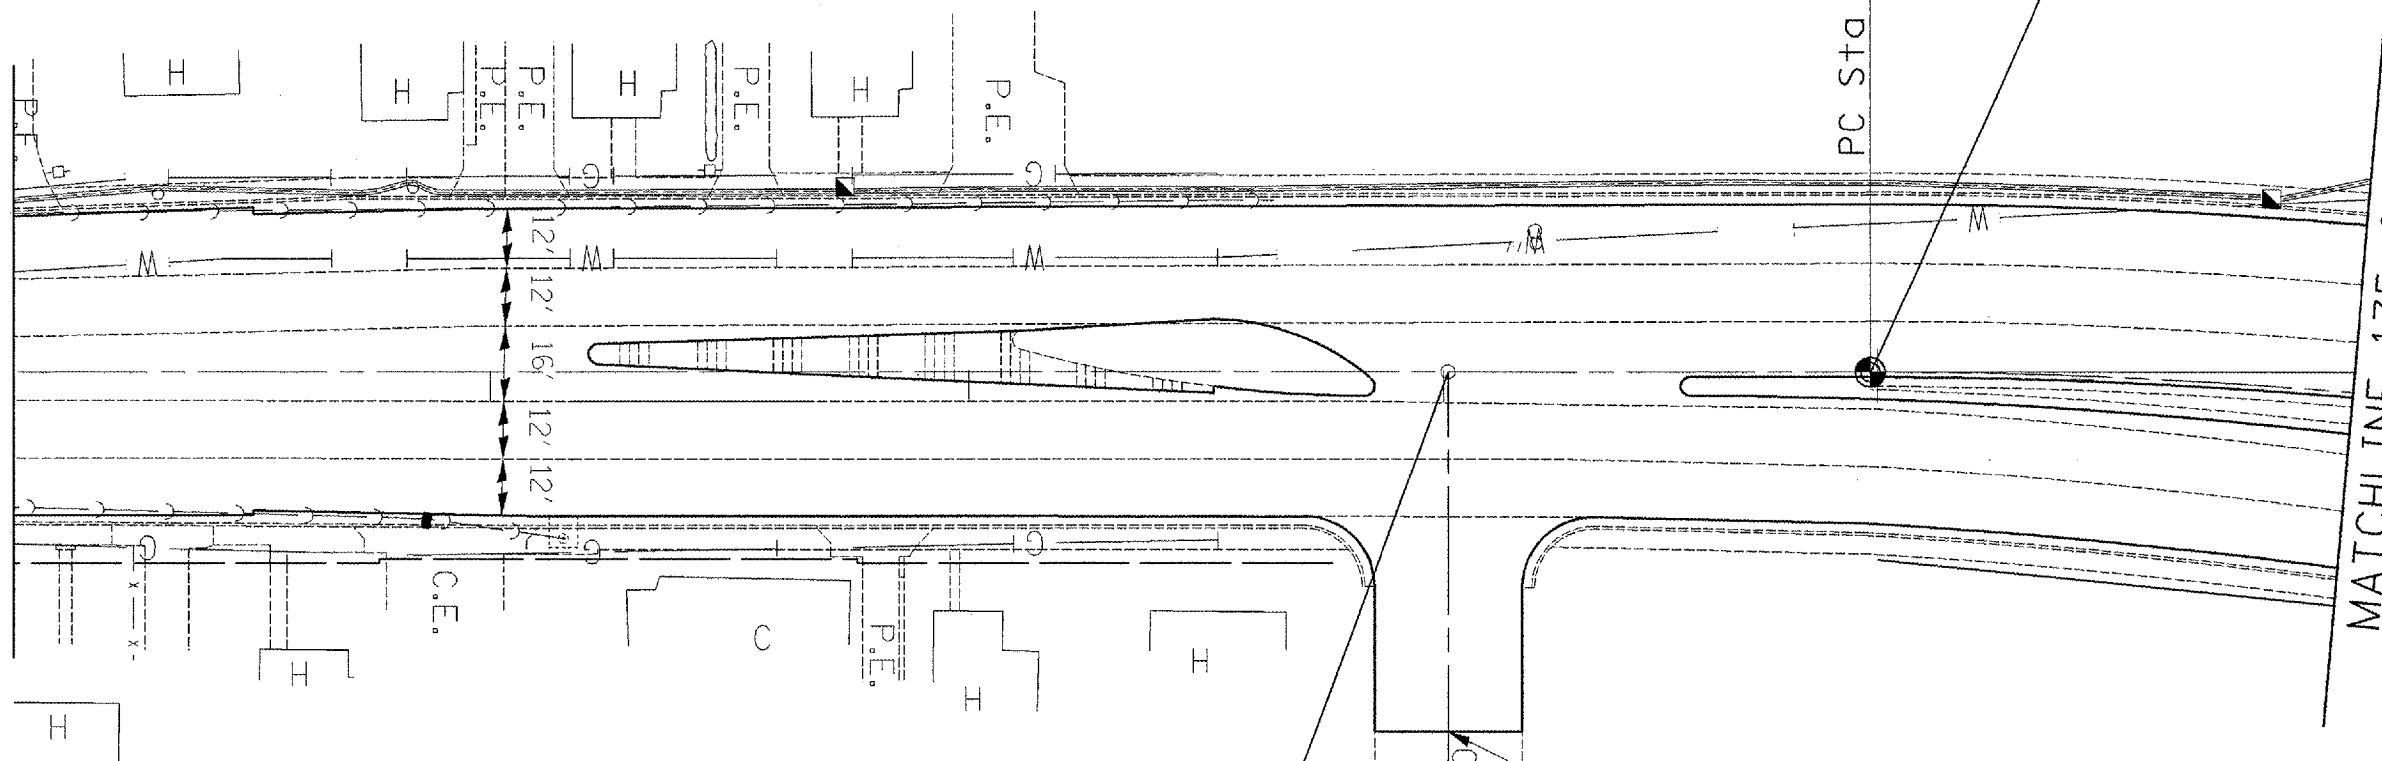

STA. 35+90.09  $\text{C}$  FAP 317 (US 24) =  
 $\text{C}$  CENTER ST.

PAVING ENDS 75.4'  
 FROM US 24  $\text{C}$

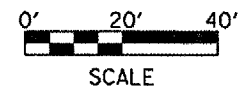

REVISIONS	
NAME	DATE

ILLINOIS DEPARTMENT OF TRANSPORTATION  
**PROPOSED**  
**PLAN SHEETS**  
**STA 39+00 - 175+00**

SCALE: VERT. \_\_\_\_\_  
 HORIZ. \_\_\_\_\_  
 DATE \_\_\_\_\_

DRAWN BY \_\_\_\_\_  
 CHECKED BY \_\_\_\_\_

PLOT DATE = 8/3/2007  
 FILE NAME = c:\p\proj\sta39+00\plan\planmst.dgn  
 PLOT SCALE = 48.0000' / IN.  
 USER NAME = cconoverpj