


EXISTING TYPICAL CROSS SECTION ⑦

⑥ STA. 334+70.86 TO STA. 363+04.71 ⑧

F.A.P. RTE.	SECTION	COUNTY	TOTAL SHEETS	SHEET NO.
730		MCLEAN	10	8


CONTRACT NO. 70637
• D5 PATCHING 2008-2

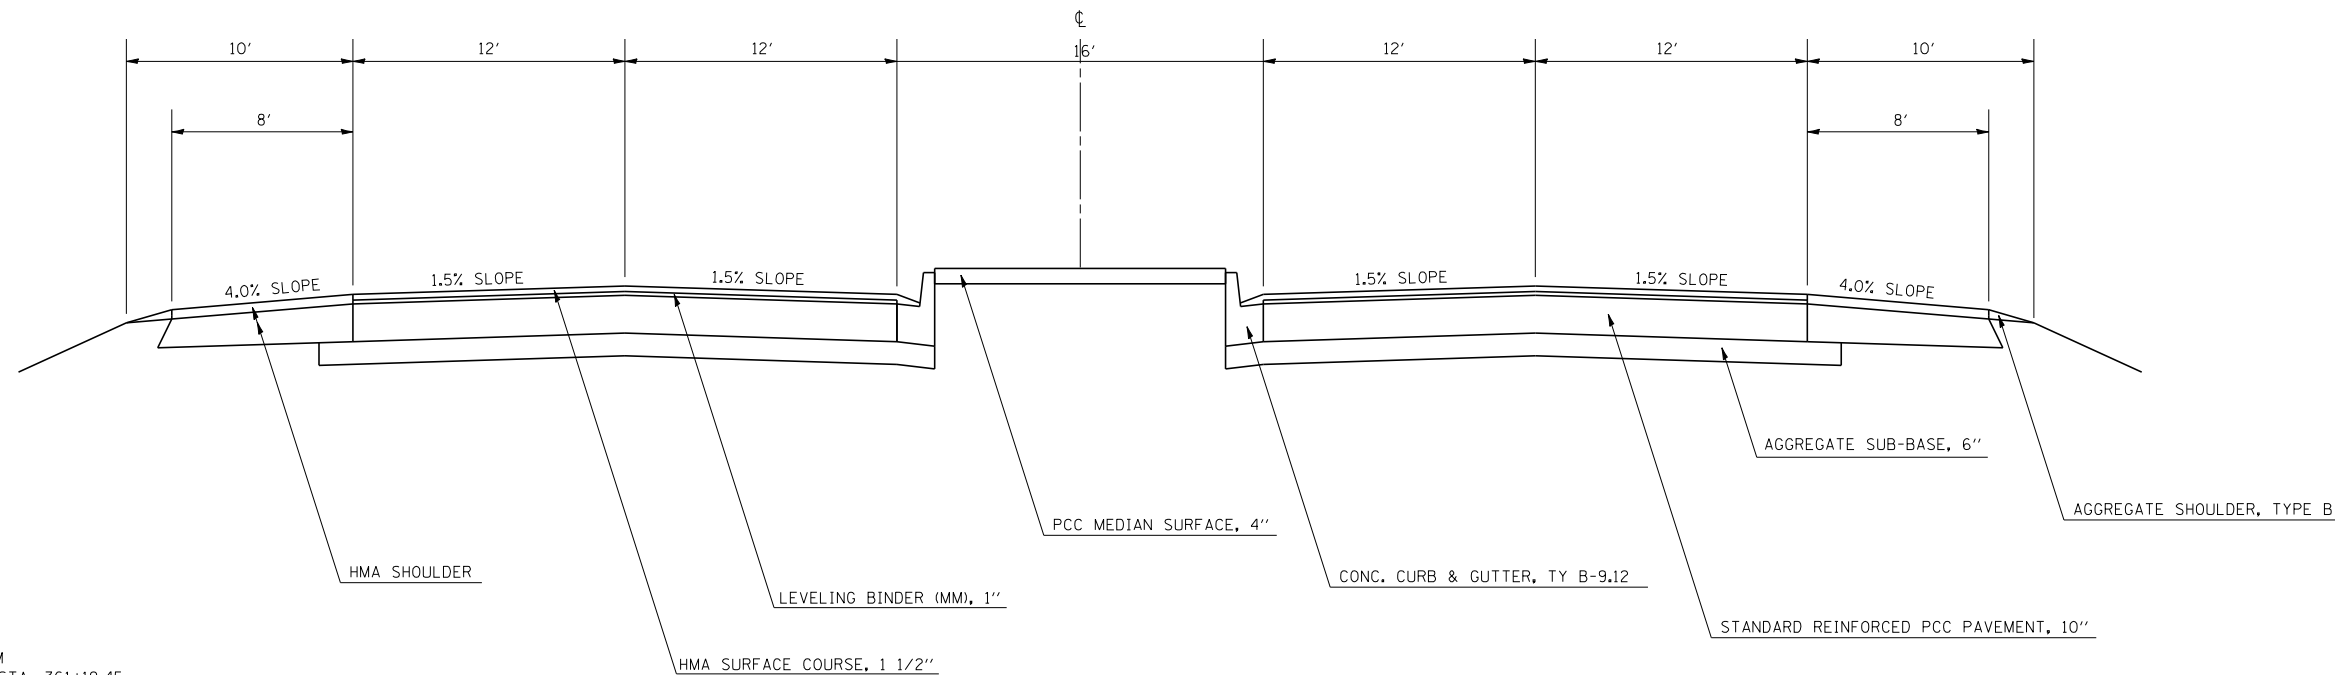

NOTE: CONC. CURB & GUTTER TRANSITIONS FROM
B-15.60 TO B-22.30 STA. 359+94.78 TO STA. 361+19.45

EXISTING TYPICAL CROSS SECTION ⑧

⑦ STA. 363+04.71 TO STA. 364+50.82 ⑨

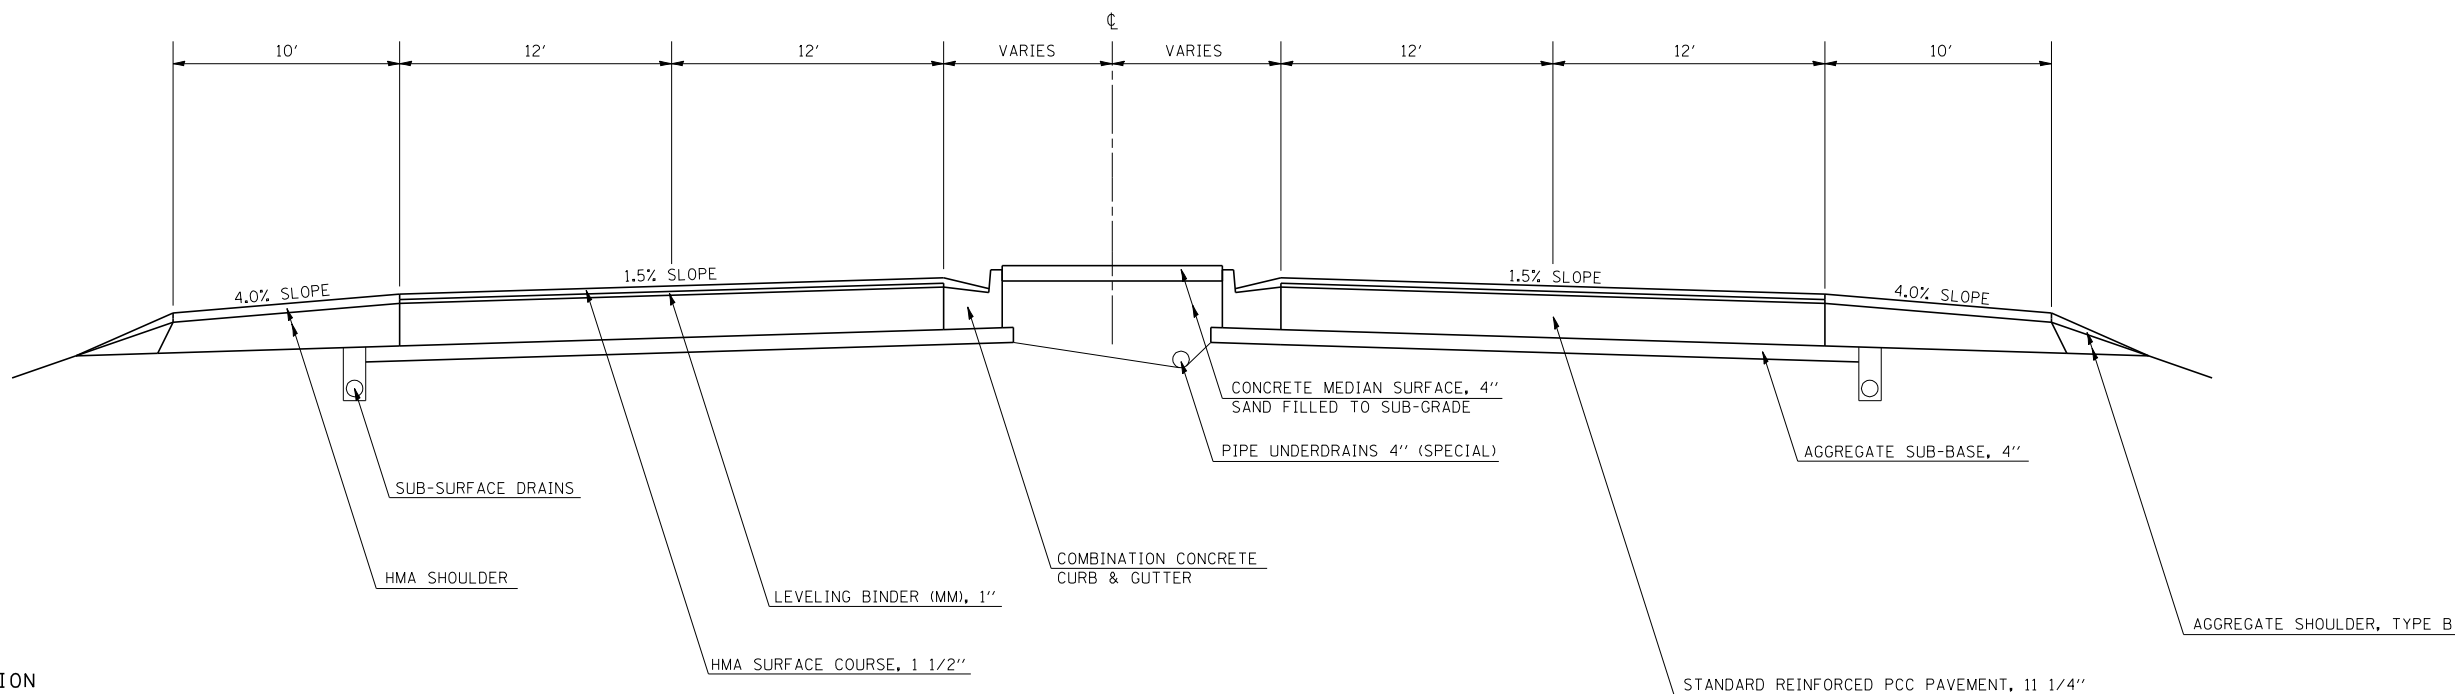

STATION EQUATION
STA. 364+50.82 (BK) = STA. 2105+55 (AH)