


EXISTING TYPICAL CROSS SECTION ⑨


⑦ STA. 2105+55.00 TO STA. 2093+04.03 ⑩

F.A.P. RTE.	SECTION	COUNTY	TOTAL SHEETS	SHEET NO.
730		MCLEAN	10	9


CONTRACT NO. 70637
• D5 PATCHING 2008-2

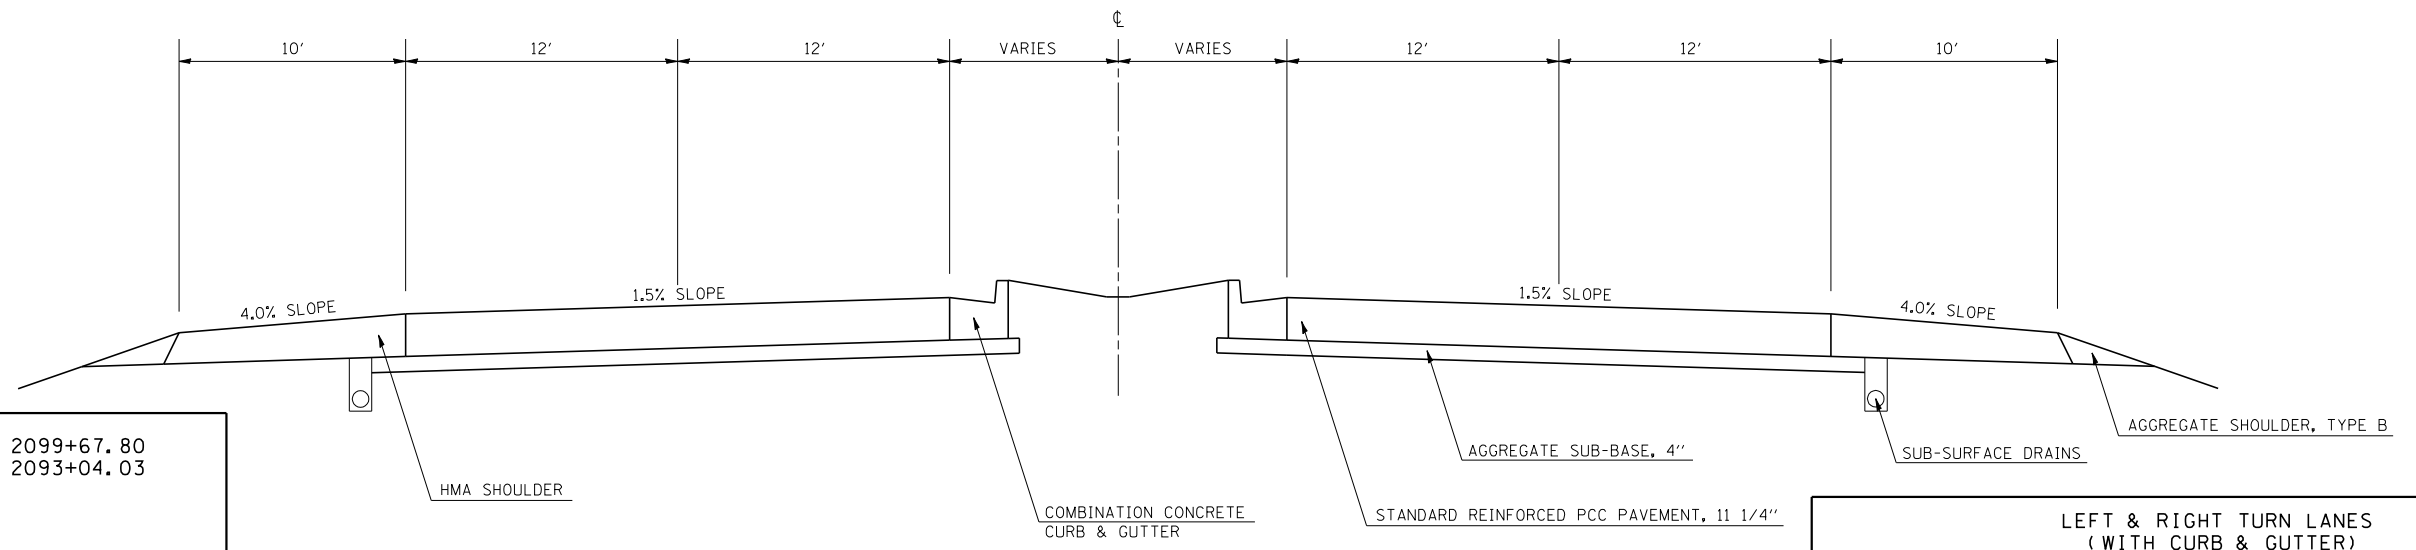

STA. 2107+00.00 TO STA. 2099+67.80
STA. 2094+19.03 TO STA. 2093+04.03

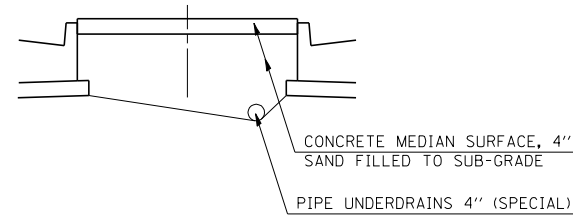


STATION EQUATION
STA. 364+50.82 (BK) = STA. 2105+55 (AH)

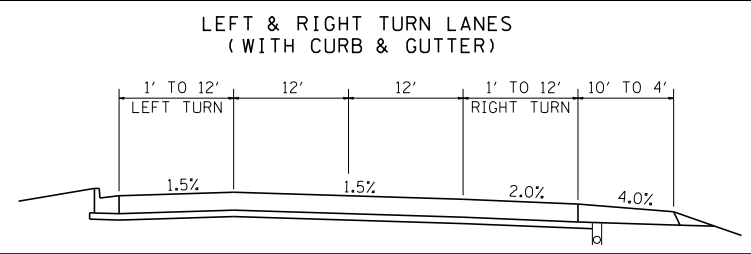

EXISTING TYPICAL CROSS SECTION ⑩

⑨ STA. 2093+04.03 TO STA. 2049+50.00 ⑫

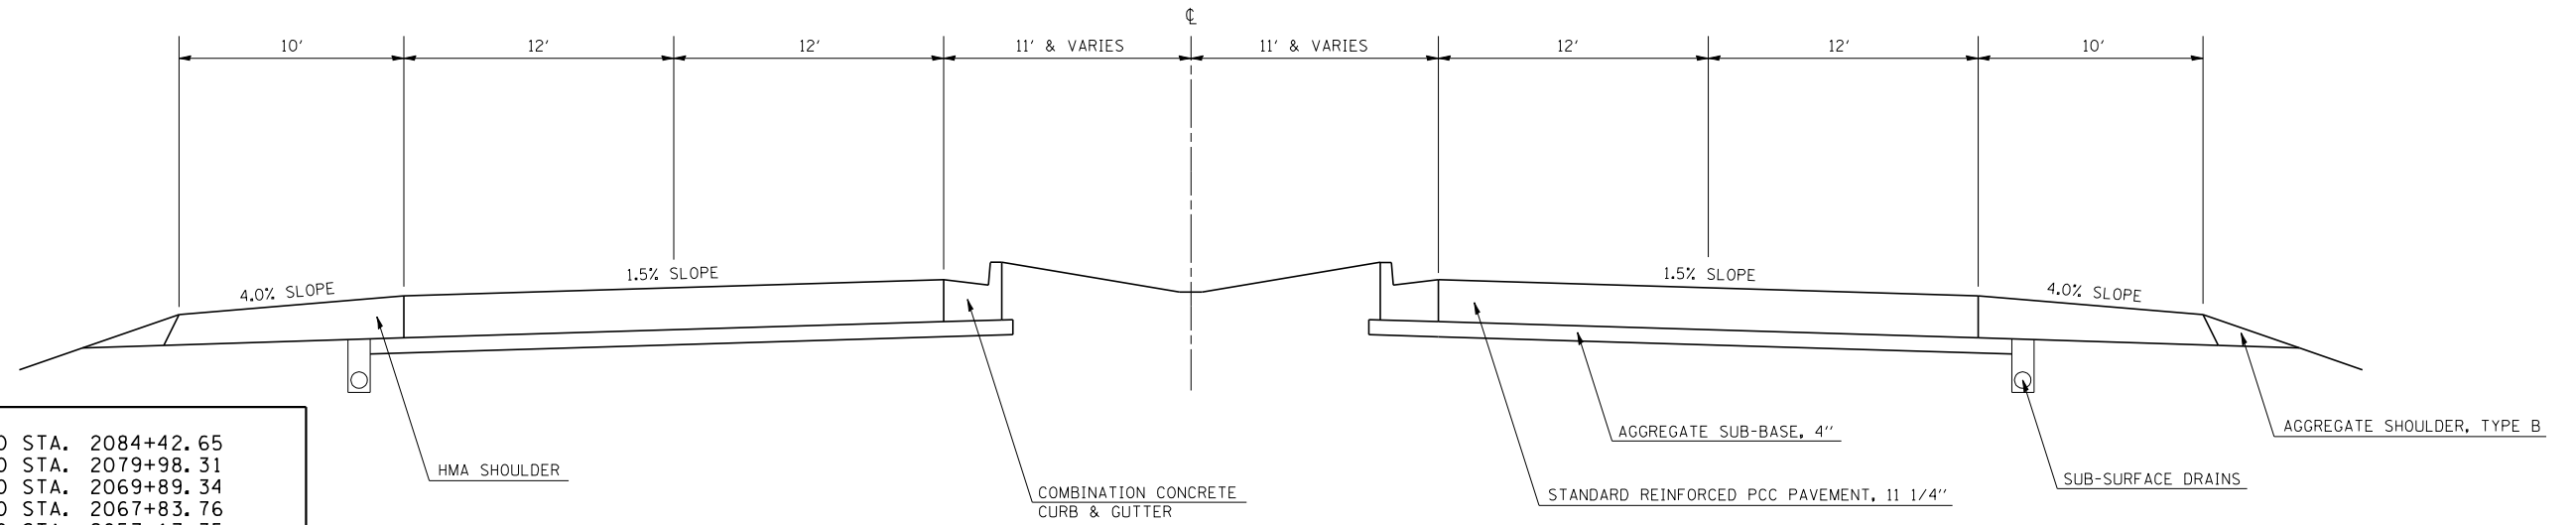

STA. 2086+76.41 TO STA. 2084+42.65
STA. 2082+42.23 TO STA. 2079+98.31
STA. 2072+28.18 TO STA. 2069+89.34
STA. 2068+71.66 TO STA. 2067+83.76
STA. 2060+76.63 TO STA. 2057+17.35
STA. 2055+48.88 TO STA. 2053+10.04

