
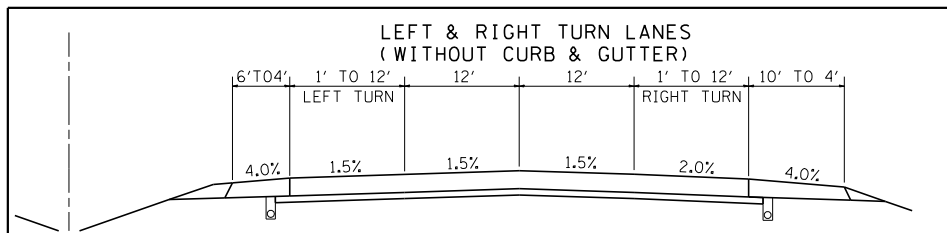


EXISTING TYPICAL CROSS SECTION (11)

(12) STA. 2017+06.43 TO STA. 2005+23.26 (12)

F.A.P. RTE.	SECTION	COUNTY	TOTAL SHEETS	SHEET NO.
730		MCLEAN	10	10

CONTRACT NO. 70637
D5 PATCHING 2008-2

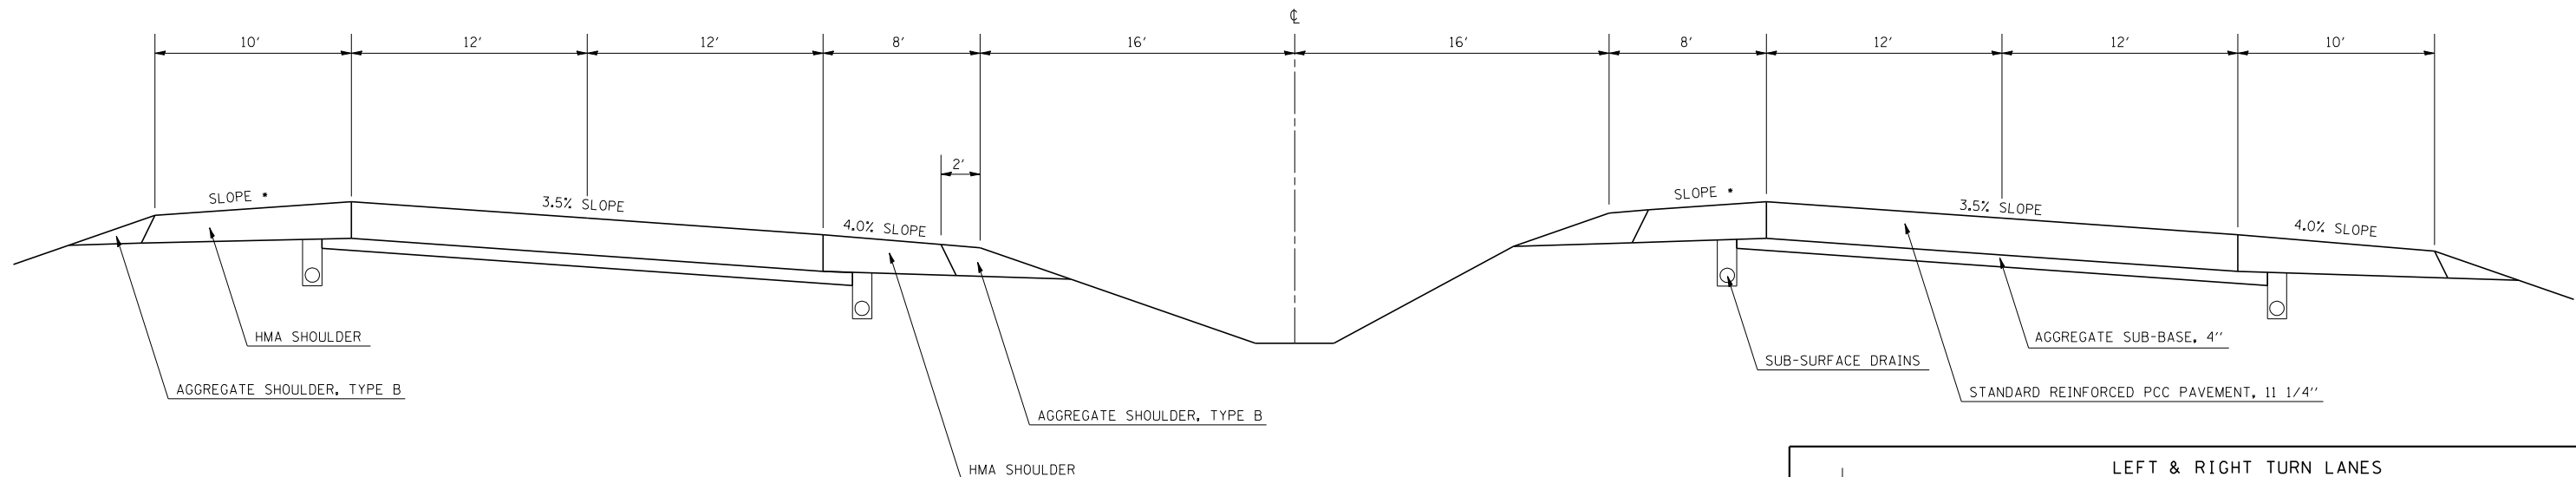



• WHEN THE SE RATE OF THE PAVEMENT IS BETWEEN 0.0 % AND 3.0%, THE SHOULDER SHALL BE SLOPED AT 4.0%.

WHEN THE SE RATE OF THE PAVEMENT EXCEEDS 3.0%, THE SHOULDER WILL BE SLOPED SO THAT THE ALGEBRAIC DIFFERENCE BETWEEN PAVEMENT AND SHOULDER SHALL NOT BE GREATER THAN 7.0%.

SE TRANSITION - STA. 2017+06.43 TO STA. 2014+66.43
FULL 3.5% SE - STA. 2014+66.43 TO STA. 2007+63.26
SE TRANSITION - STA. 2007+63.26 TO STA. 2005+23.26

EXISTING TYPICAL CROSS SECTION (12)

(10) STA. 2049+50.00 TO STA. 2017+06.43 (11)
(11) STA. 2005+23.26 TO STA. 2004+00.00
STA. 603+67.14 TO STA. 600+00.00

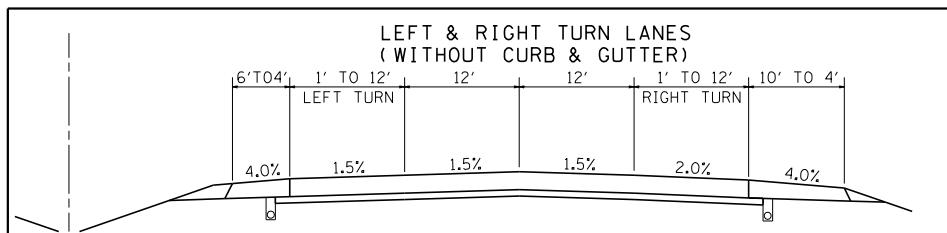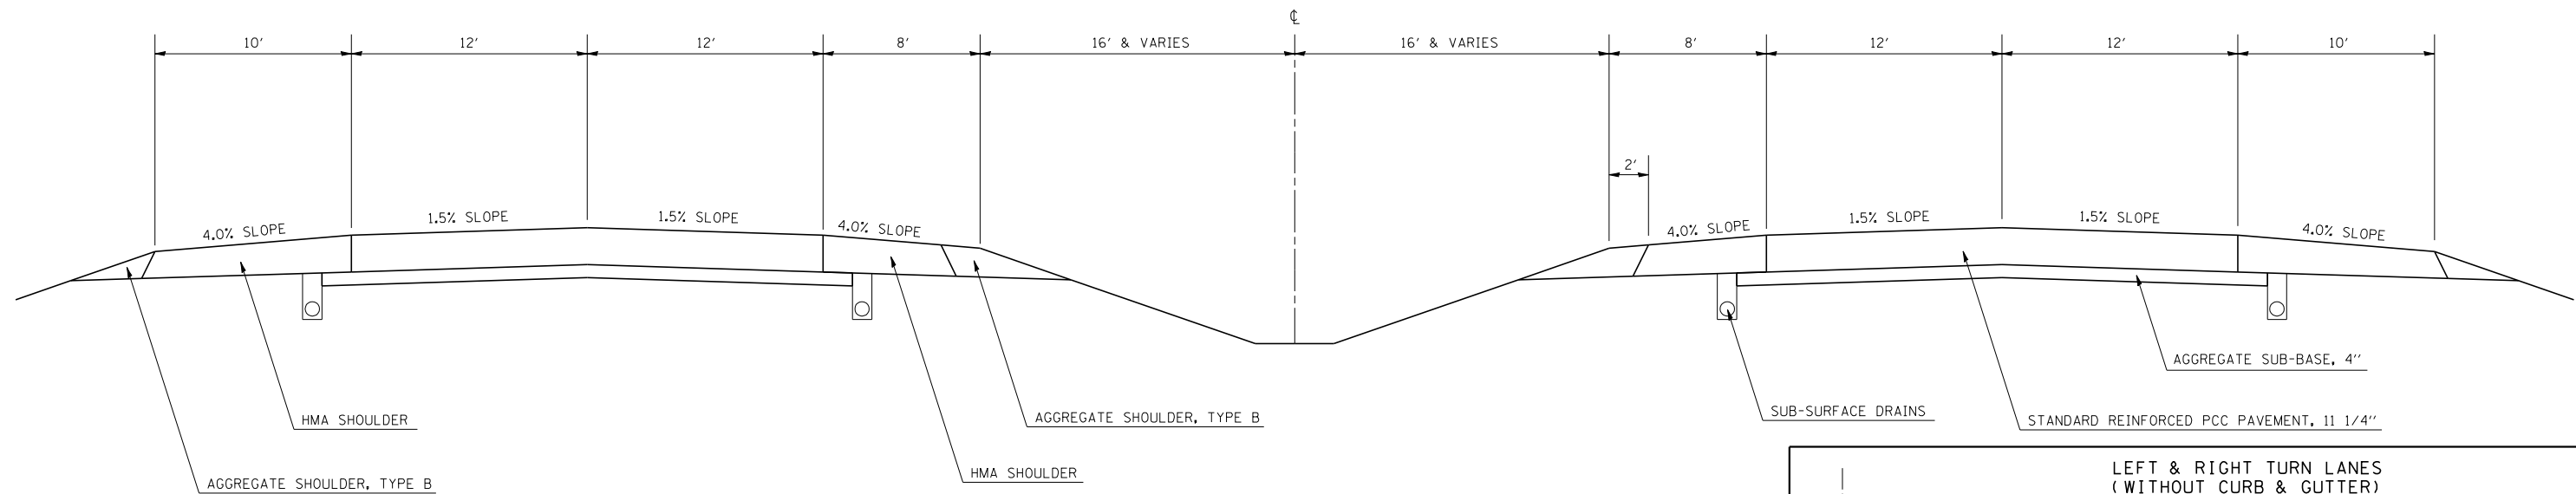

STATION EQUATION
STA. 2004+00.00 (BK) = STA. 603+67.14 (AH)