


| F.A.I. RTE. | SECTION | COUNTY | TOTAL SHEETS | SHEET NO. |
|-------------|---------|--------|--------------|-----------|
| 74          | *       | MCLEAN | 11           | 4         |

|                     |                           |
|---------------------|---------------------------|
| STA.                | TO STA.                   |
| FED. ROAD DIST. NO. | ILLINOIS FED. AID PROJECT |

CM PATCHING 2008-1

EXISTING TYPICAL SECTION


STA. 603+50 - 737+00 (EB)  
STA. 607+00 - 737+00 (WB)

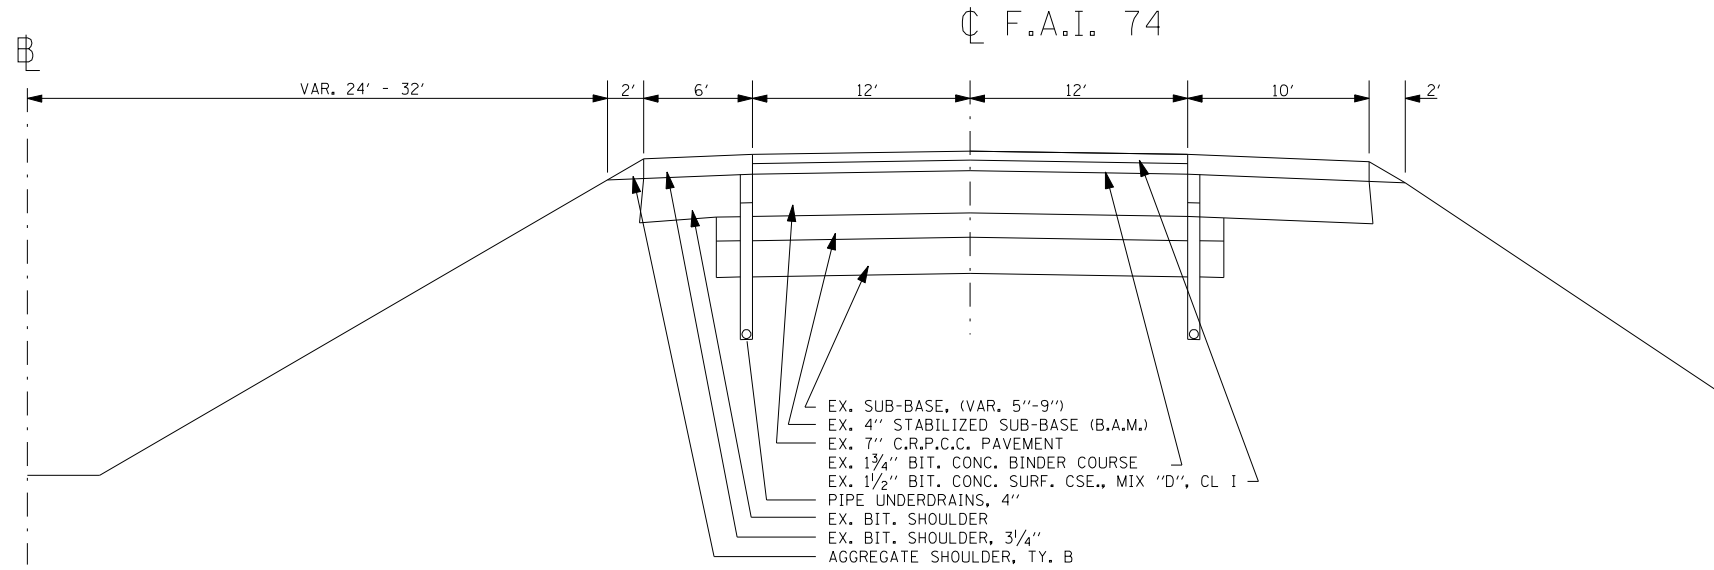

BRIDGE OMISSIONS:  
STA. 718+67.07 - 720+48.07  
STA. 779+64.14 - 781+27.72  
STA. 1038+05.75 - 1039+97.75

① PROPOSED CENTERLINE JOINT REPAIR TYPICAL SECTION

STA. 603+50 - 737+00 (EB)  
STA. 607+00 - 737+00 (WB)

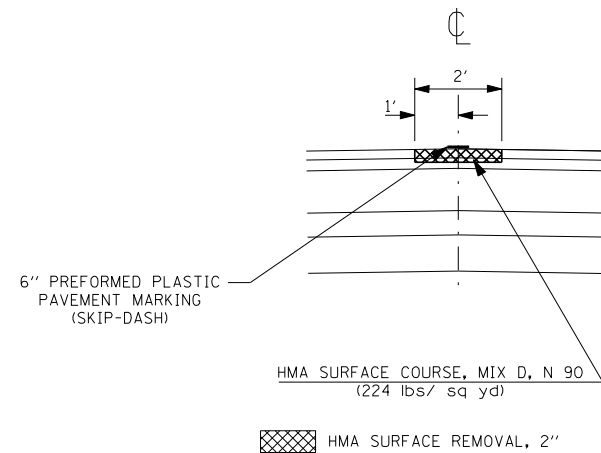

NOTE: THE MILLING, PLACEMENT OF ASPHALT, AND PAVEMENT MARKING MUST BE COMPLETED IN THE SAME DAY.

| REVISIONS |      |
|-----------|------|
| NAME      | DATE |
|           |      |
|           |      |
ILLINOIS DEPARTMENT OF TRANSPORTATION

EXISTING / PROPOSED TYPICAL SECTIONS

SCALE: VERT. / HORIZ.  
DATE

DRAWN BY  
CHECKED BY

PLOT DATE = 5/15/2007  
FILE NAME = c:\projects\74\11e\1-74patching.dgn  
PLOT SCALE = 1/8" = 1' / IN.  
USER NAME = collierb