
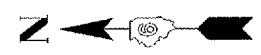




CONTRACT NO. 72847				
F.A.P. RTE.	SECTION	COUNTY	TOTAL SHEETS	SHEET NO.
666	SP-2, RS-4	SANGAMON	80	31A
STA.		TO STA.		
FED. ROAD DIST. NO.		ILLINOIS FED. AID PROJECT		

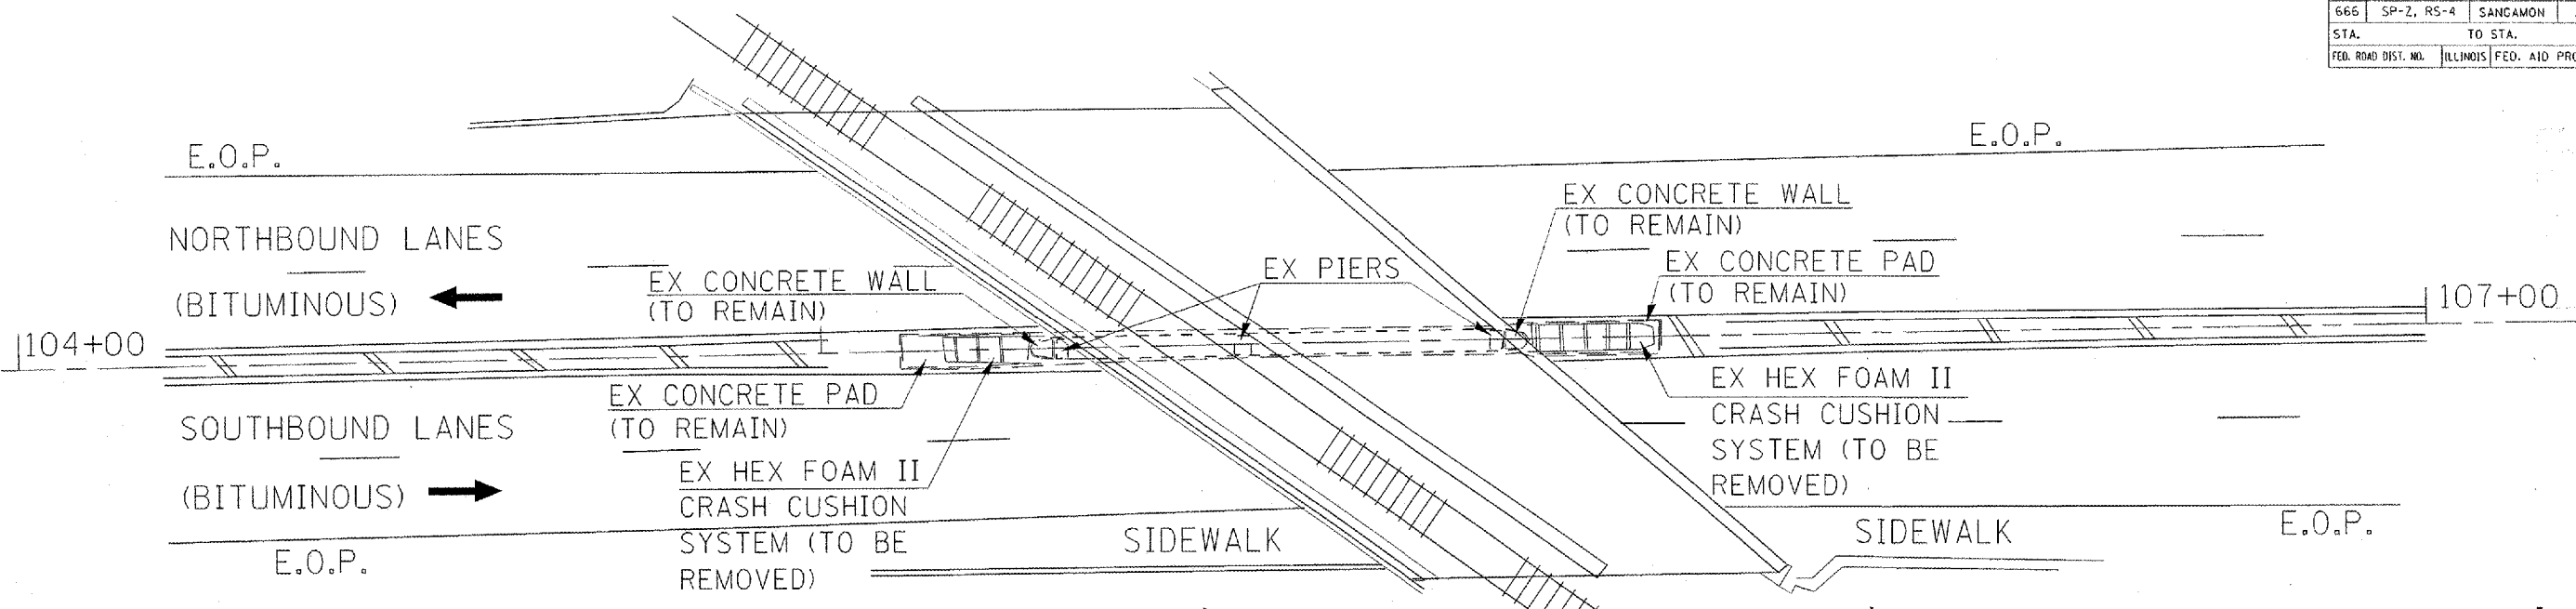

PROPOSED REMOVAL

BILL OF MATERIAL (THIS SHEET)

CODE# Z0030060	IMPACT ATTENUATORS (SEVERE USE, NARROW), TEST LEVEL 2	EACH	2
CODE# X6333500	TRAFFIC BARRIER TERMINAL REMOVAL	EACH	2

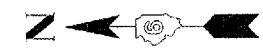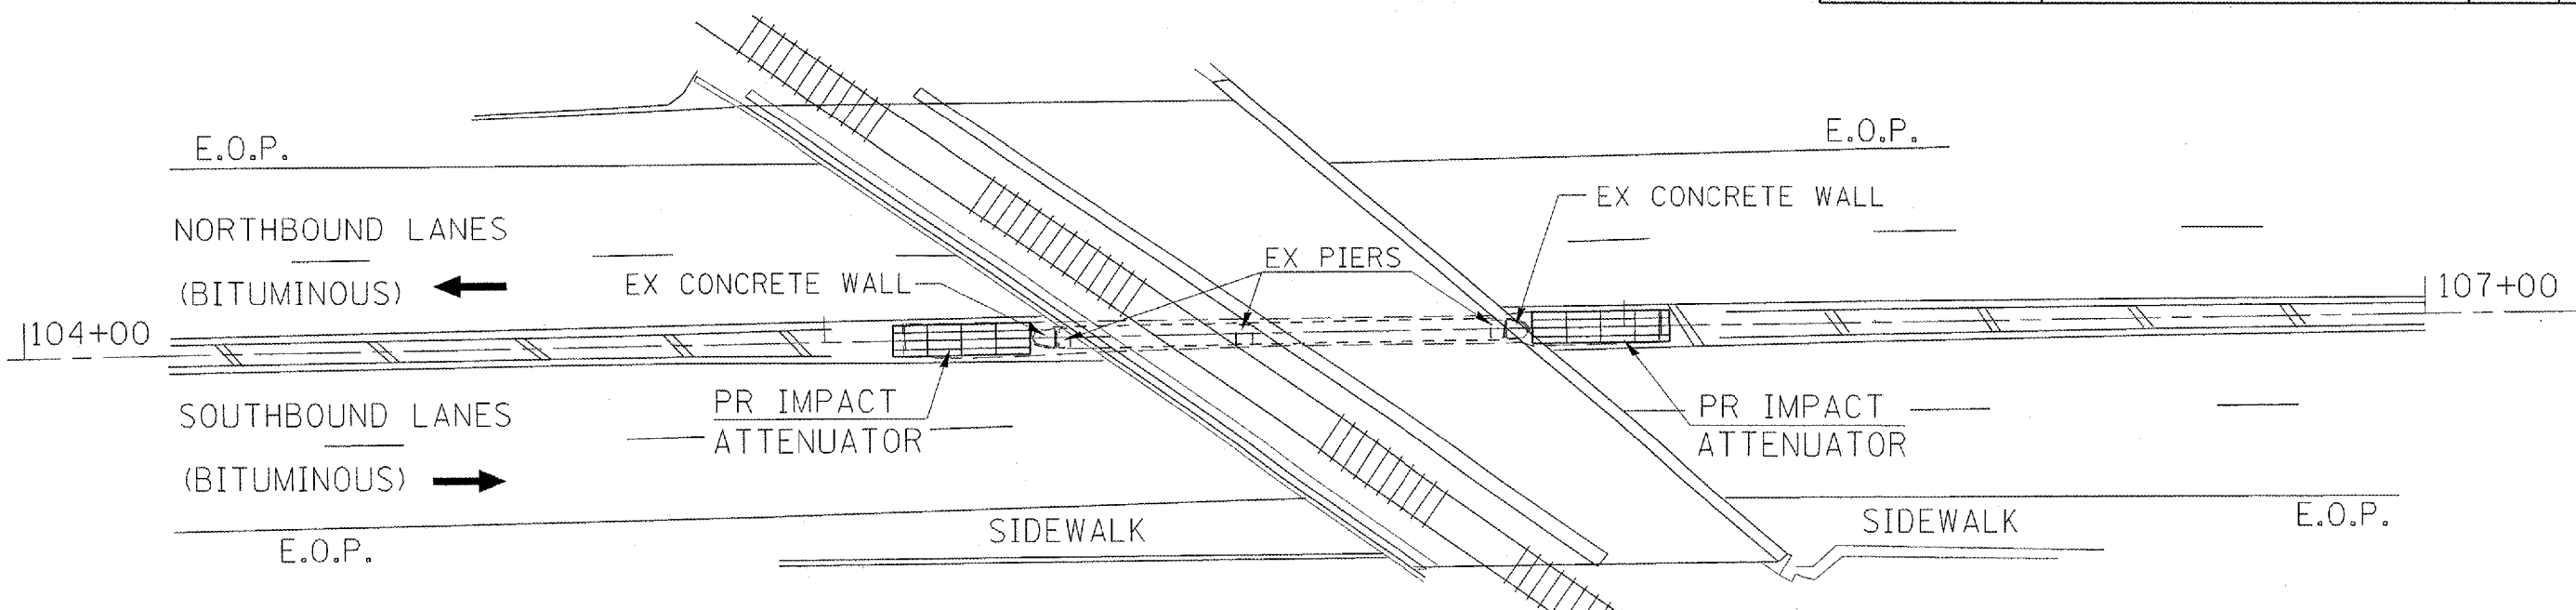

PROPOSED CONSTRUCTION

REVISIONS	
NAME	DATE

ILLINOIS DEPARTMENT OF TRANSPORTATION
IMPACT ATTENUATOR DETAILS
 FAP ROUTE 666 (I-55 BUS/9TH STREET)
 SECTION SP-2, RS-4
 SANGAMON COUNTY

SCALE: VERT. _____
 HORIZ. _____
 DATE _____ DRAWN BY _____
 CHECKED BY _____

PLOT DATE : 5/21/2007
 PLOT SCALE : 42.0000" = 1"
 USER NAME : laughtonr1