
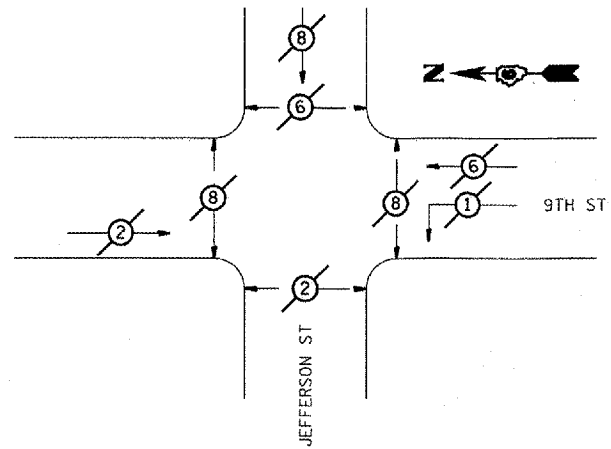
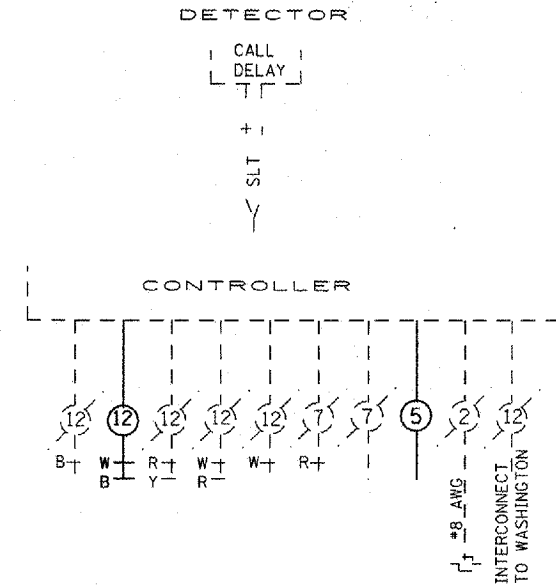


F.A.P. RTE.	SECTION	COUNTY	TOTAL SHEETS	SHEET NO.
666	SP-2, RS-4	SANGAMON	80	69
STA.		TO STA.		
FED. ROAD DIST. NO.	ILLINOIS	FED. AID PROJECT		

REMOVE EXISTING TRAFFIC SIGNAL EQUIPMENT SHALL CONSIST OF:

SIGNAL HEAD ASSEMBLY	EACH	14
MAST ARM ASSEMBLY	EACH	2

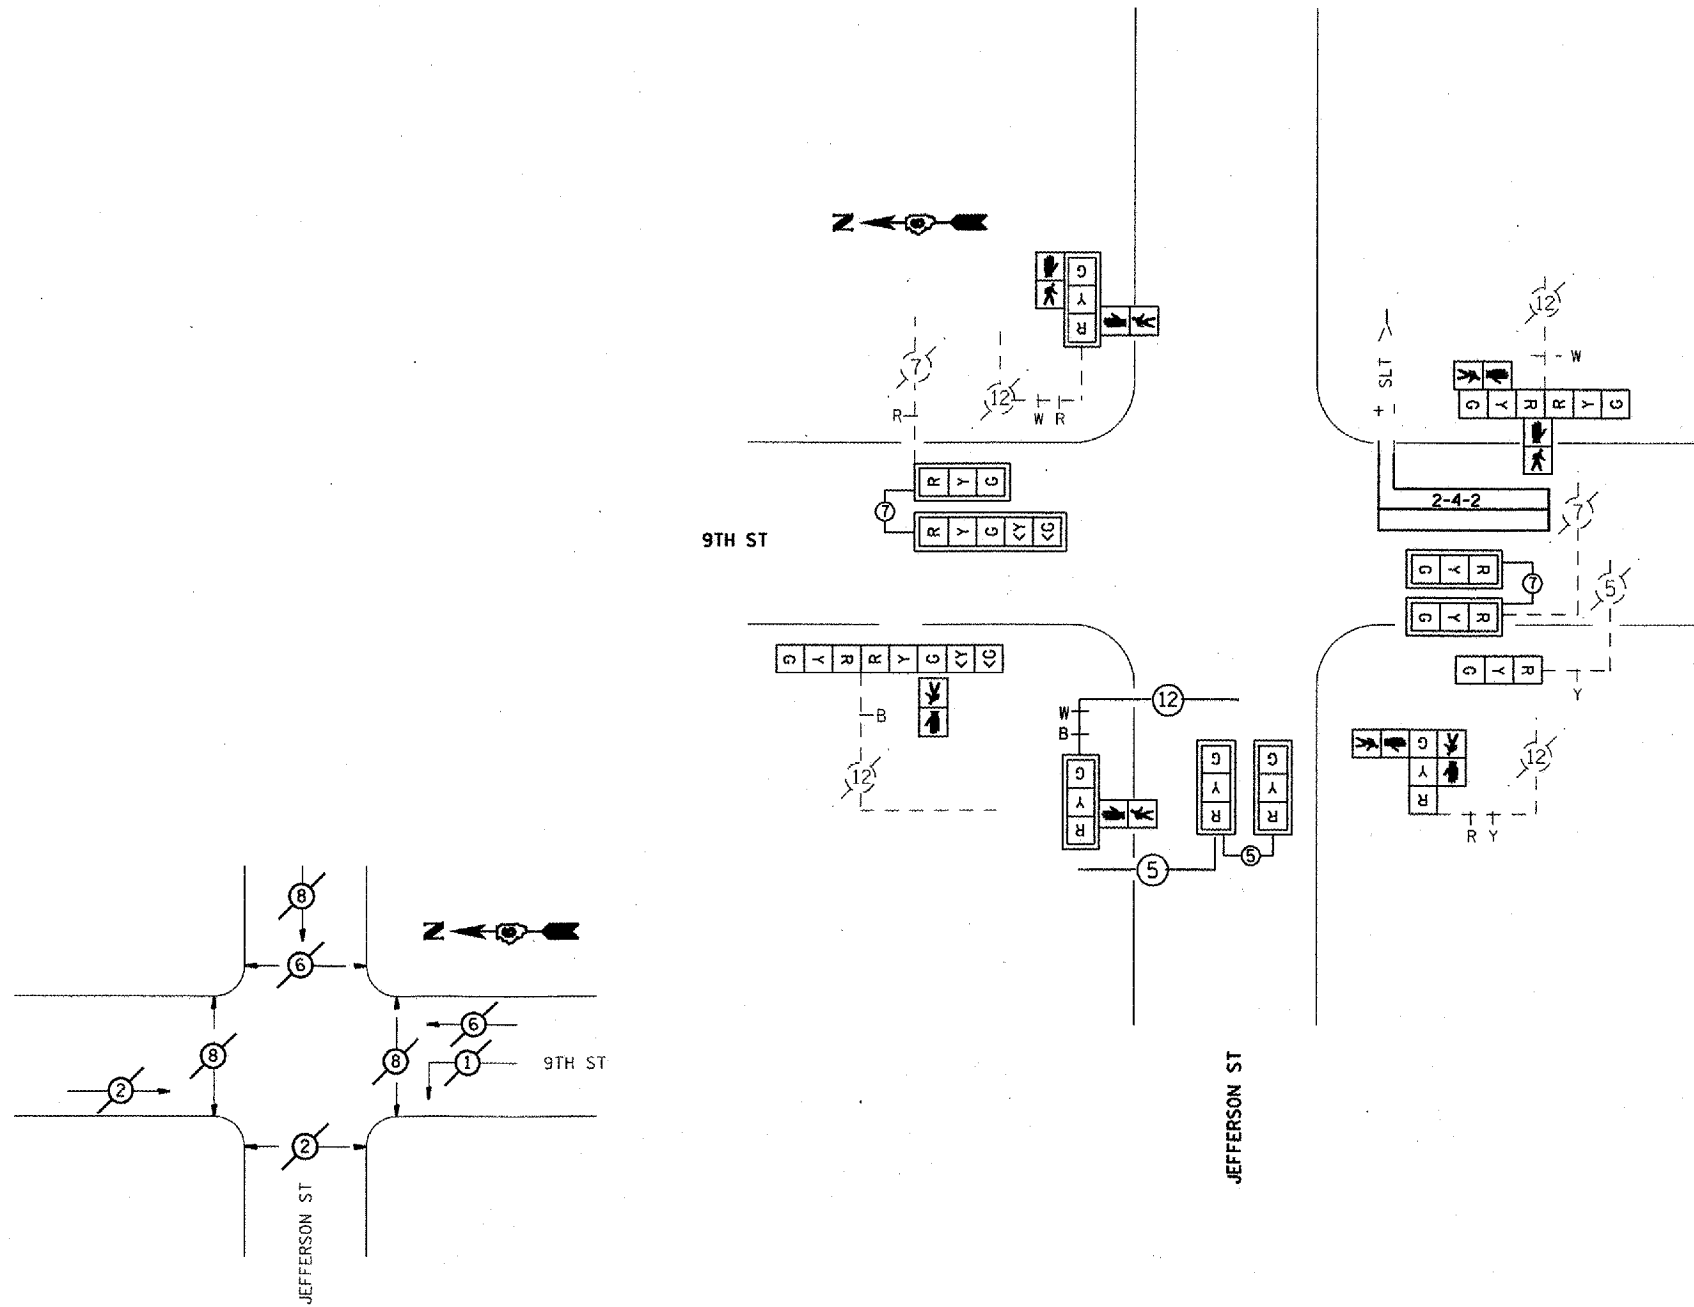

PHASE DESIGNATION DIAGRAM

REVISIONS	
NAME	DATE

ILLINOIS DEPARTMENT OF TRANSPORTATION
TRAFFIC SIGNAL PLAN
 FAP ROUTE 666 (I-55 BUS/9TH STREET)
 NINTH STREET AT JEFFERSON STREET

SCALE: VERT.
 DATE HORIZ.

DRAWN BY
 CHECKED BY

PLOT DATE * 04/15/88
 FILE NAME * 041588
 PLOT SCALE * 1/8"=1'-0"
 USER NAME * RJB/88