


F.A.P. RTE.	SECTION	COUNTY	TOTAL SHEETS	SHEET NO.
332	101B-1	WABASH	34	8
STA.		TO STA.		
FED. ROAD DIST. NO.		ILLINOIS FED. AID PROJECT		

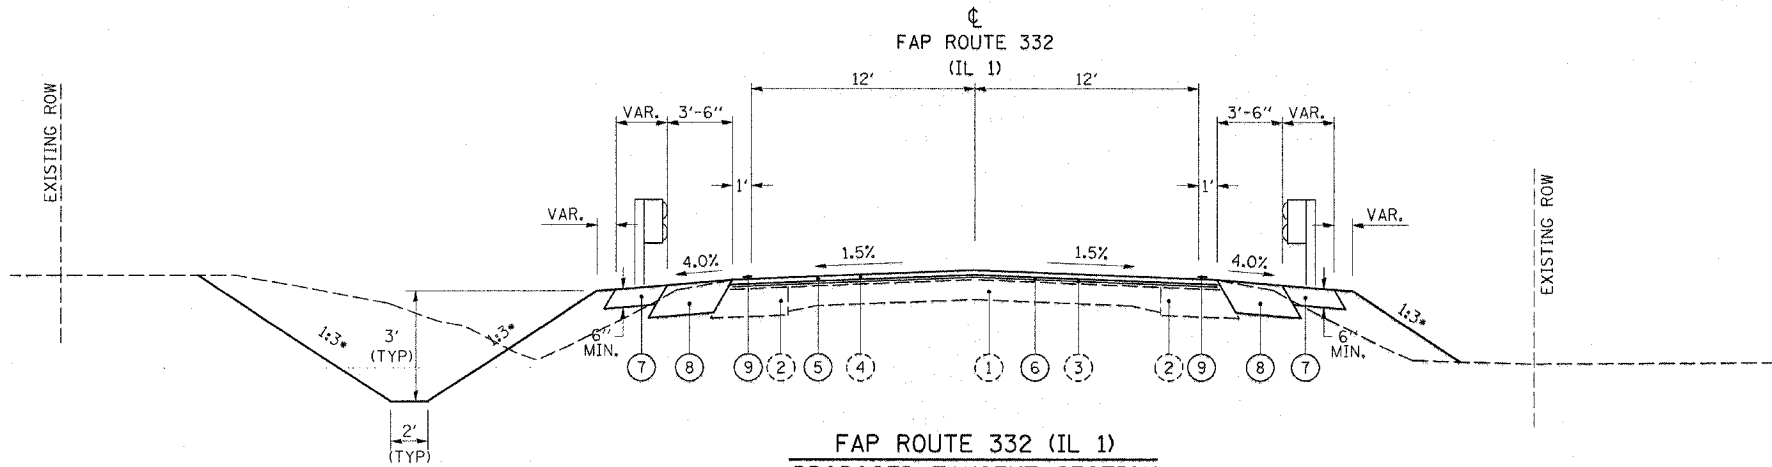


FAP ROUTE 332 (IL 1)
PROPOSED TANGENT SECTION
 - TO APPLY -
 STA 147+83.00 TO STA 150+63.08
 BRIDGE OMISSION
 STA 148+47.08 TO STA 150+13.09

* OR AS SHOWN ON CROSS SECTIONS

MATERIALS LEGEND

- ① EXISTING PCC PAVEMENT
- ② EXISTING WIDENING
- ③ EXISTING HOT-MIX ASPHALT BINDER COURSE, 1 1/2"
- ④ EXISTING HOT-MIX ASPHALT SURFACE COURSE, CLASS I, 1 1/2"
- ⑤ PROPOSED HOT-MIX ASPHALT SURFACE COURSE, MIXTURE "C", N70, (1 1/2")
- ⑥ PROPOSED HOT-MIX ASPHALT BINDER COURSE, IL-19.0, N70, (VARIABLE DEPTH)
- ⑦ PROPOSED HOT-MIX ASPHALT SHOULDERS, 6"
- ⑧ PROPOSED BASE COURSE WIDENING, 10"
- ⑨ PROPOSED PAVEMENT MARKING

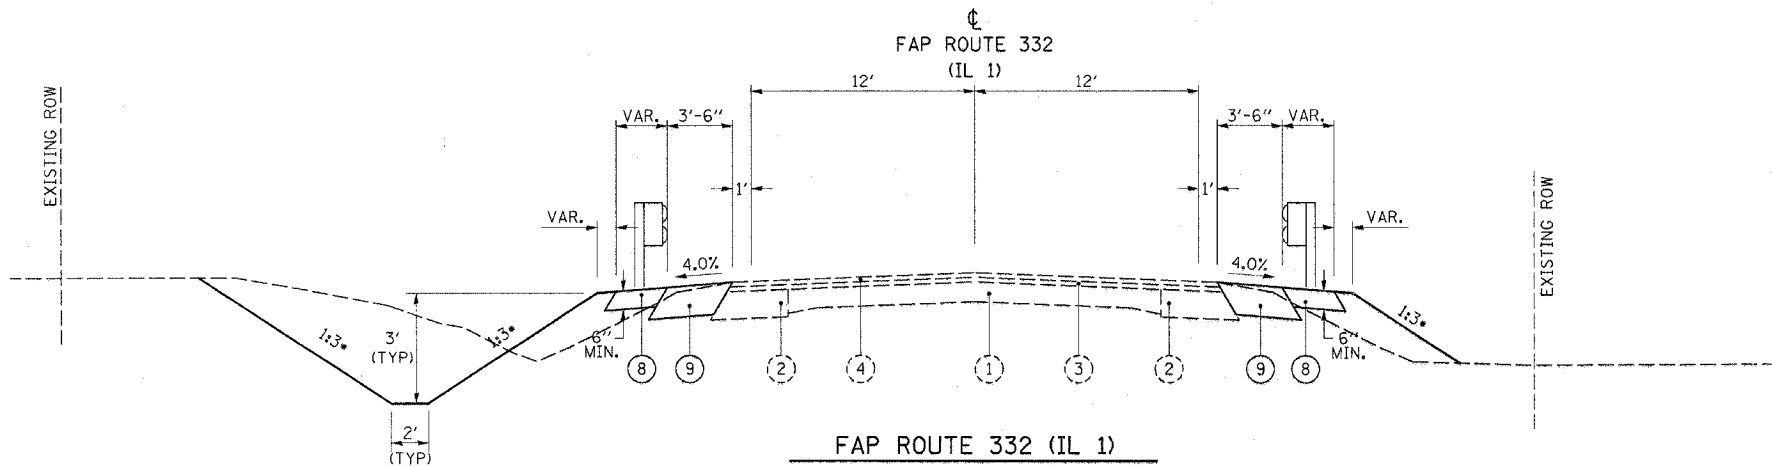

FAP ROUTE 332 (IL 1)
PROPOSED TANGENT SECTION
 - TO APPLY -
 STA 146+22.46 TO STA 147+83.00
 STA 150+63.08 TO STA 152+06.75

REVISIONS	
NAME	DATE

ILLINOIS DEPARTMENT OF TRANSPORTATION

TYPICAL SECTIONS
 IL 1

SCALE: VERT. N/A
 HORIZ. N/A
 DATE 06/20/07

DRAWN BY KMO
 CHECKED BY SSM