

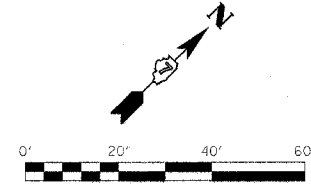


F.A. RTE.	SECTION	COUNTY	TOTAL SHEETS	SHEET NO.
332	101B-1	WABASH	34	11
STA. 152+30.00		TO STA. 155+00.00		
FED. ROAD DIST. NO.		ILLINOIS	FED. AID PROJECT	

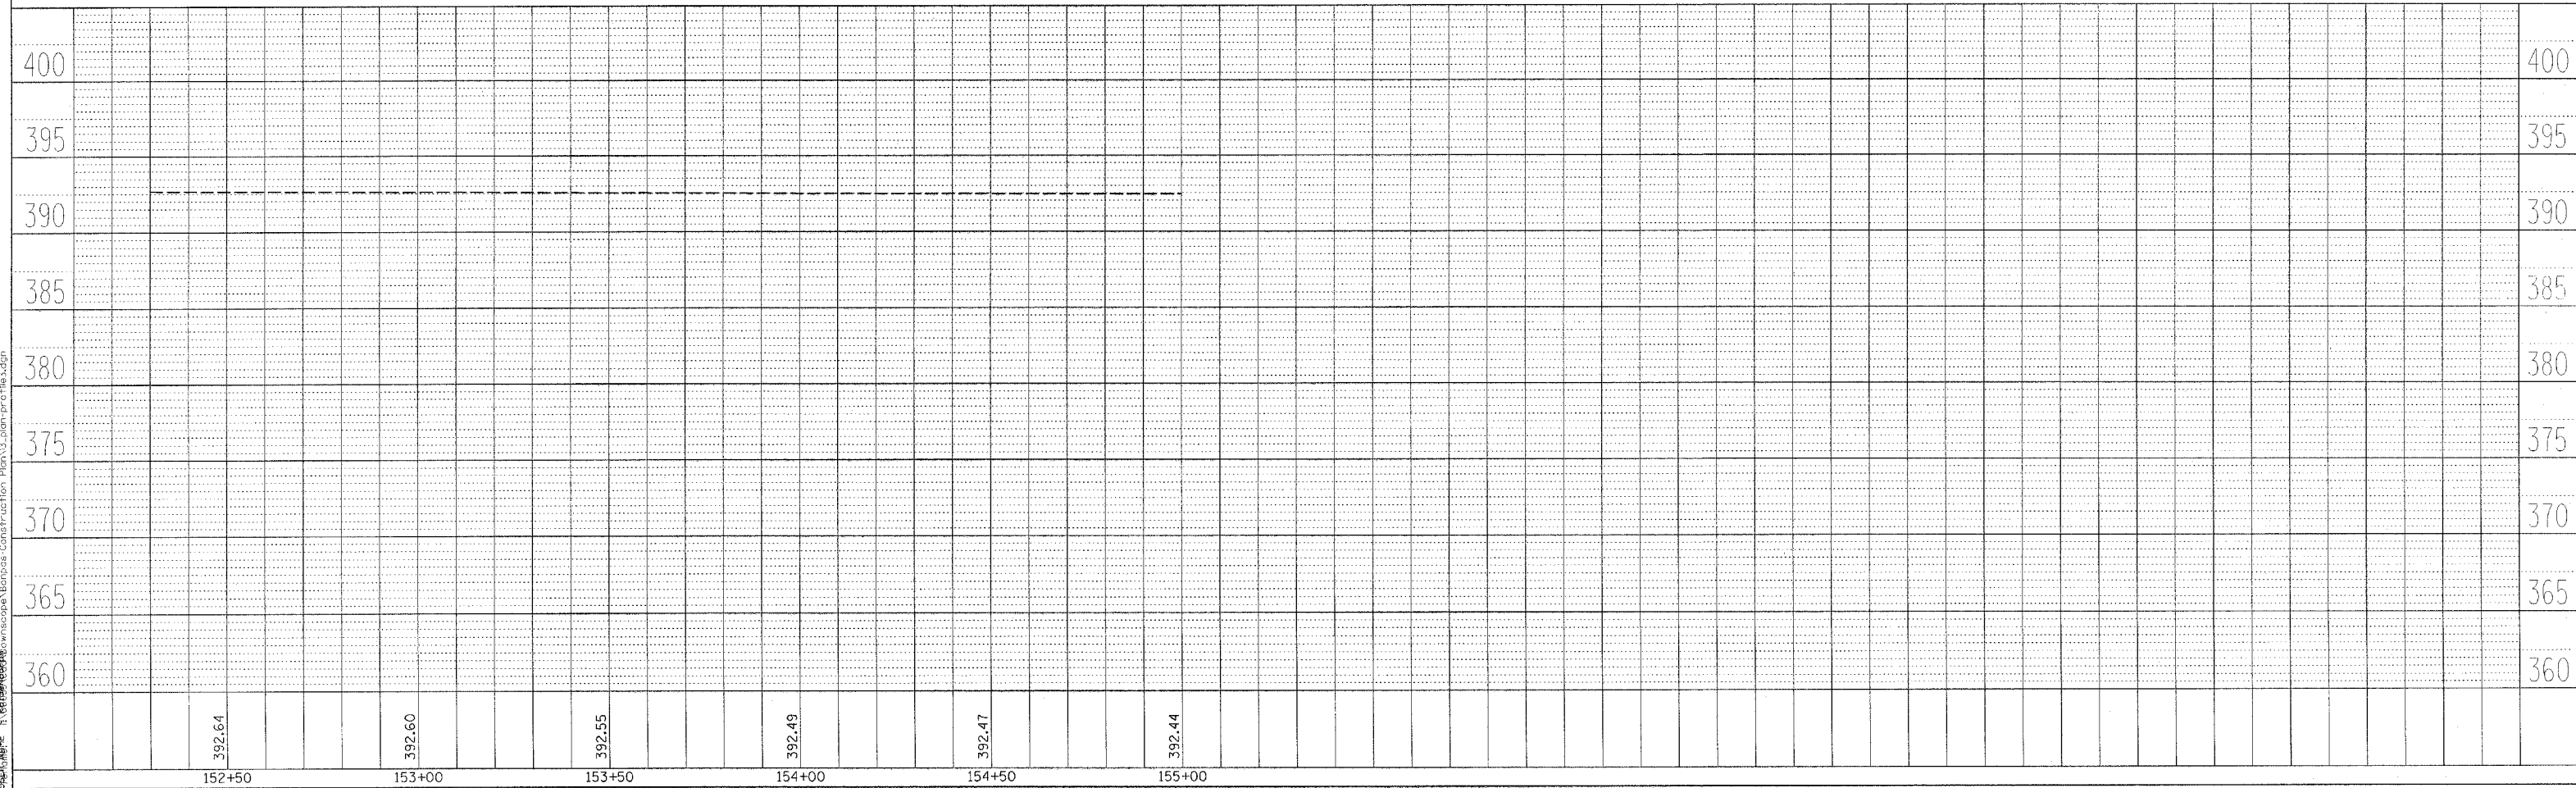

MATCHLINE STA 152+30.00

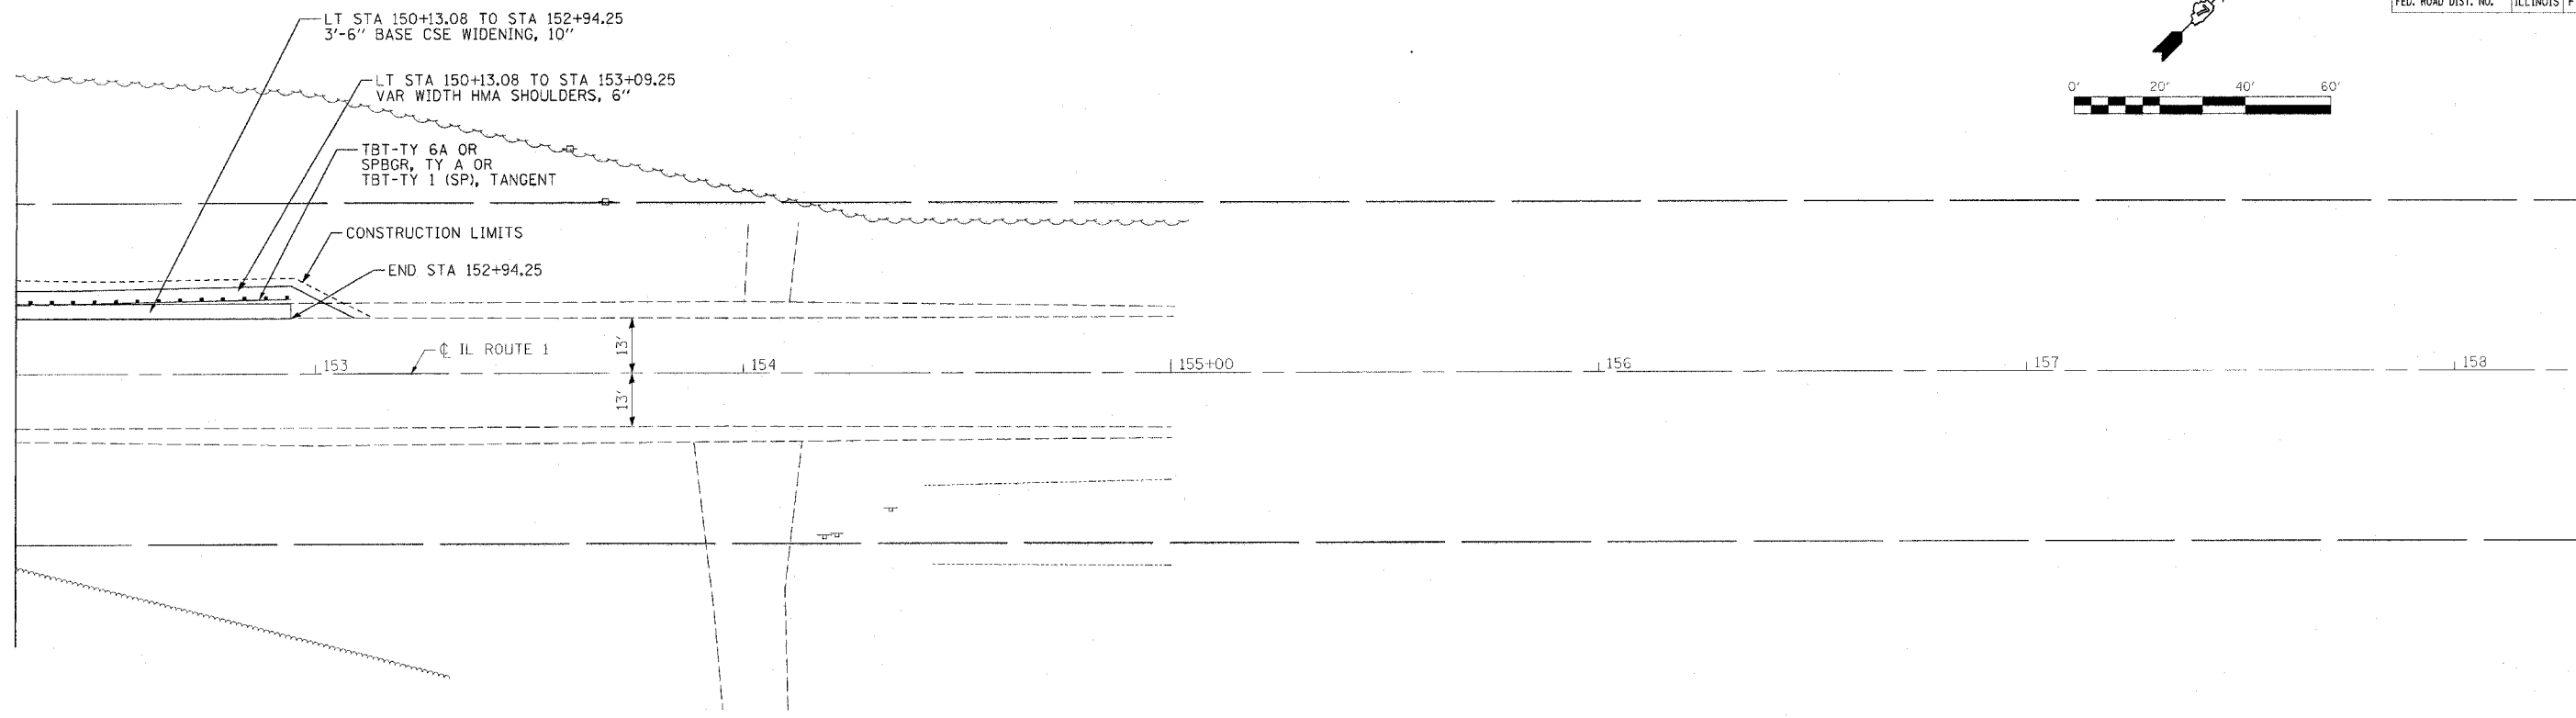

PLAN	DATE
BY	
DATE	
BY	
DATE	
BY	
DATE	
BY	
DATE	

PROFILE	DATE
BY	
DATE	
BY	
DATE	
BY	
DATE	
BY	
DATE	

Plot Date: 6/27/2007
 Plot Time: 5:56:20 PM
 File Name: C:\Users\j\Documents\Bontas-Construction\Plan\13\plan\pr\pr13.dgn
 User Name: j\Documents\Bontas-Construction\Plan\13\plan\pr\pr13.dgn