



F.A.P. RTE.	SECTION	COUNTY	TOTAL SHEETS	SHEET NO.
332	101B-1	WABASH	34	15
STA. 143+00.00		TO STA. 146+00.00		
FED. ROAD DIST. NO.		ILLINOIS	FED. AID PROJECT	

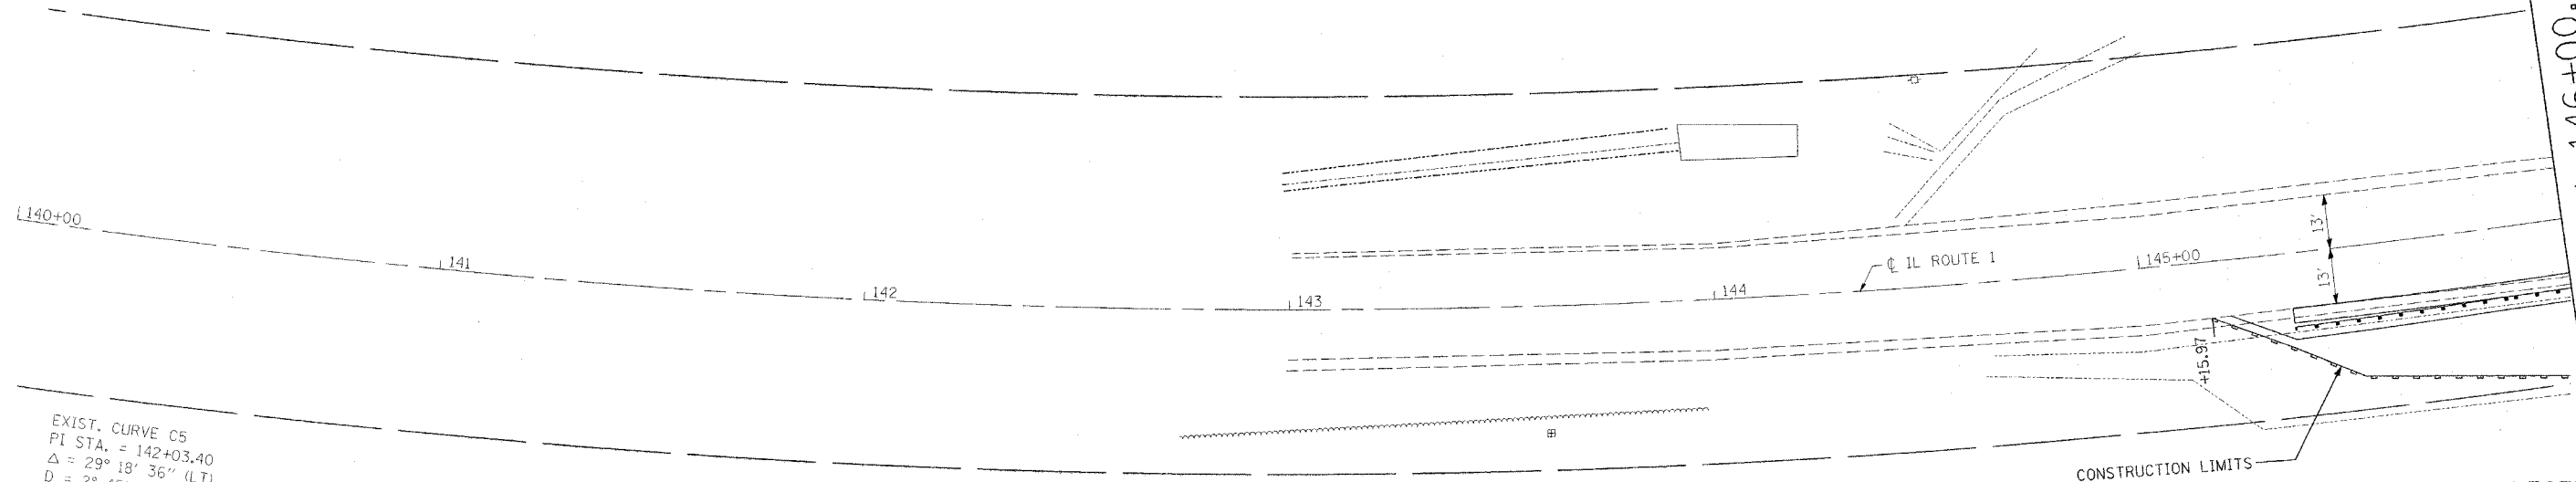

EXIST. CURVE C5
 PI STA. = 142+03.40
 $\Delta = 29^\circ 18' 36''$ (LT)
 $D = 2^\circ 45' 00''$
 $R = 2,083.48'$
 $T = 544.84'$
 $L = 1,065.82'$
 $E = 70.06'$
 $e =$
 T.R. =
 S.E. RUN =
 P.C. STA. = 136+58.56
 P.T. STA. = 147+24.38

LEGEND

- PERIMETER EROSION BARRIER
- ◆ TEMPORARY DITCH CHECK

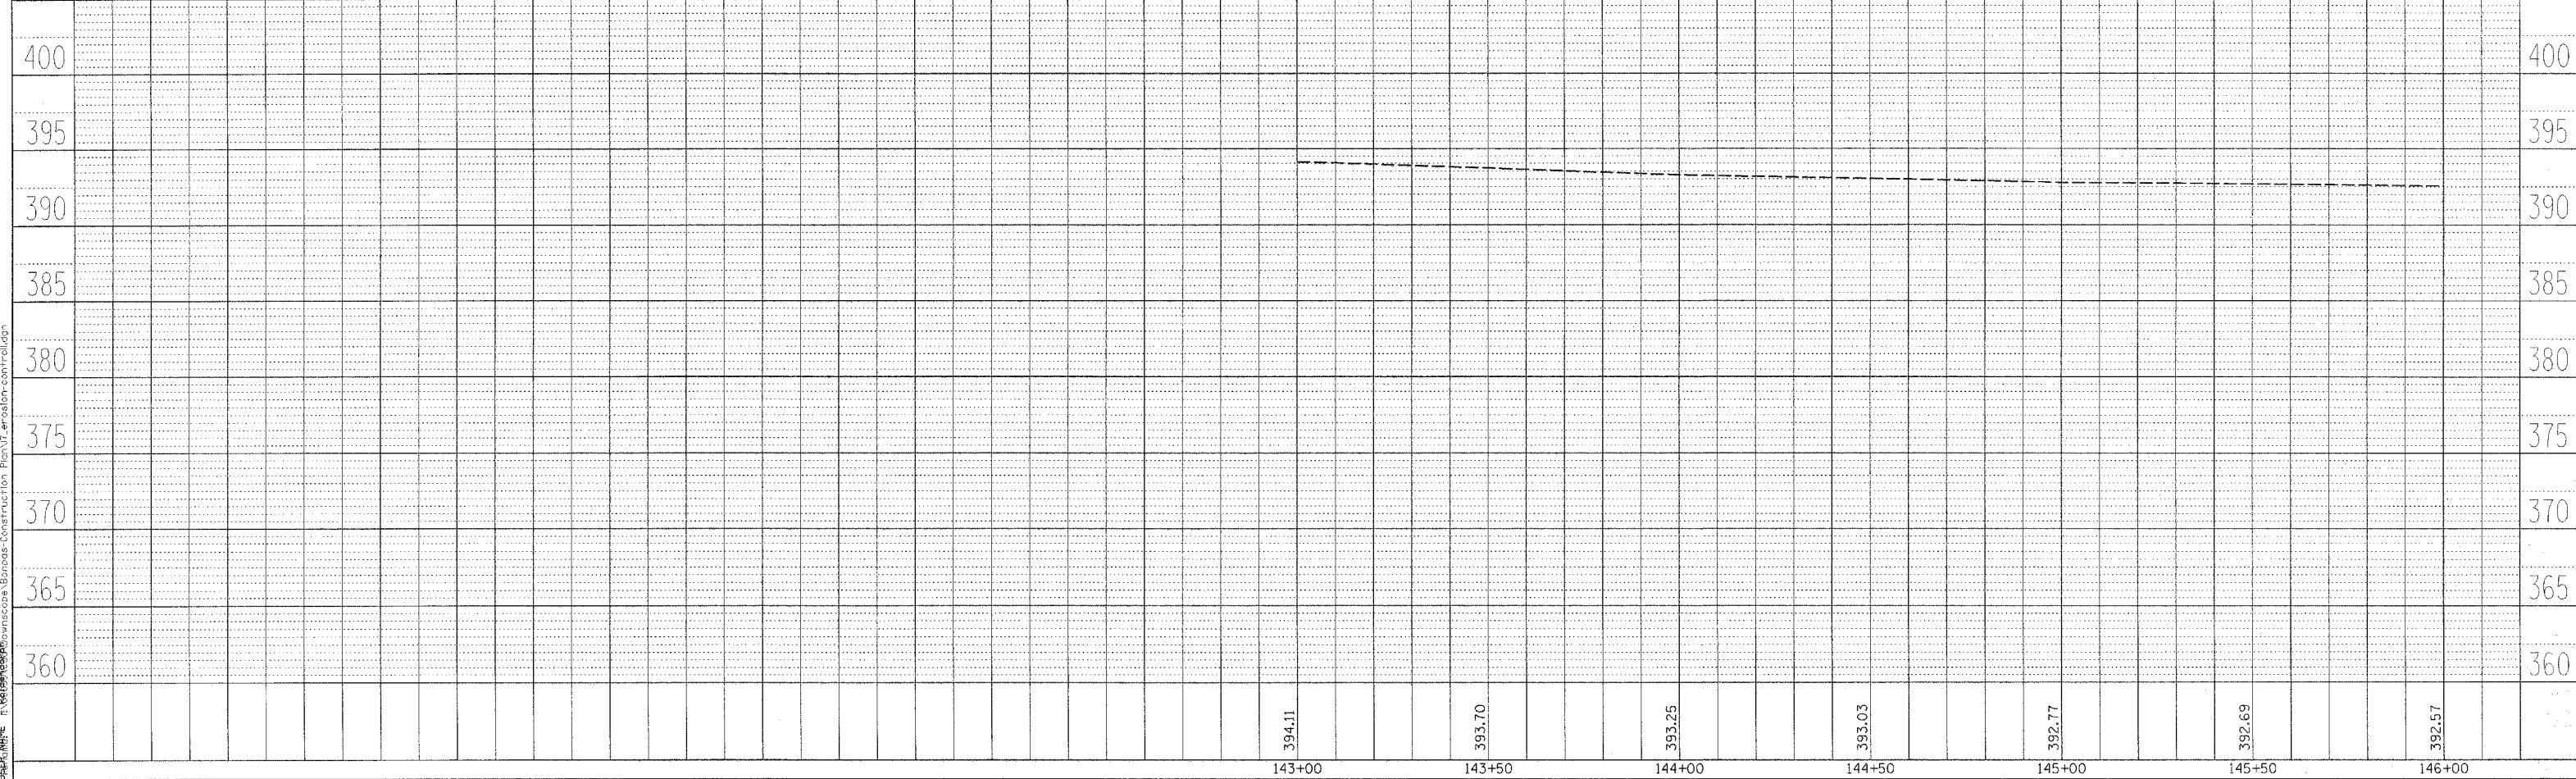

PLAN	REVISIONS	DATE

PROFILE	REVISIONS	DATE

Plot Date: 6/21/2007
 Plot Title: SN 093-0005
 File Name: C:\Users\jg\Documents\Borpas-Construction\Plan17_erosion\Profile.dwg
 User Name: jg