

F.A.P. RTE.	SECTION	COUNTY	TOTAL SHEETS	SHEET NO.
332	101B-1	WABASH	34	16
STA. 146+00.00		TO STA. 152+30.00		
FED. ROAD DIST. NO.		ILLINOIS FED. AID PROJECT		


PLAN	DATE
SURVEYED	
NOTE BOOK	
PT. OF PLAN CHECKED	
NO.	
BY	

PROFILE	DATE
SURVEYED	
GRADES CHECKED	
NOTE BOOK	
CONTROL POINTS	
NO.	
BY	

Plot Date: 6/20/2007  
 Plot Date: 6/20/2007  
 File Name: C:\Users\jerry\Documents\Bompa-Creek\Bompa-Creek\Plan18\_erosion\control2.dwg  
 Plot Scale: 1"=20'  
 Paper: A3

MATCHLINE STA 146+00.00

MATCHLINE STA 152+30.00

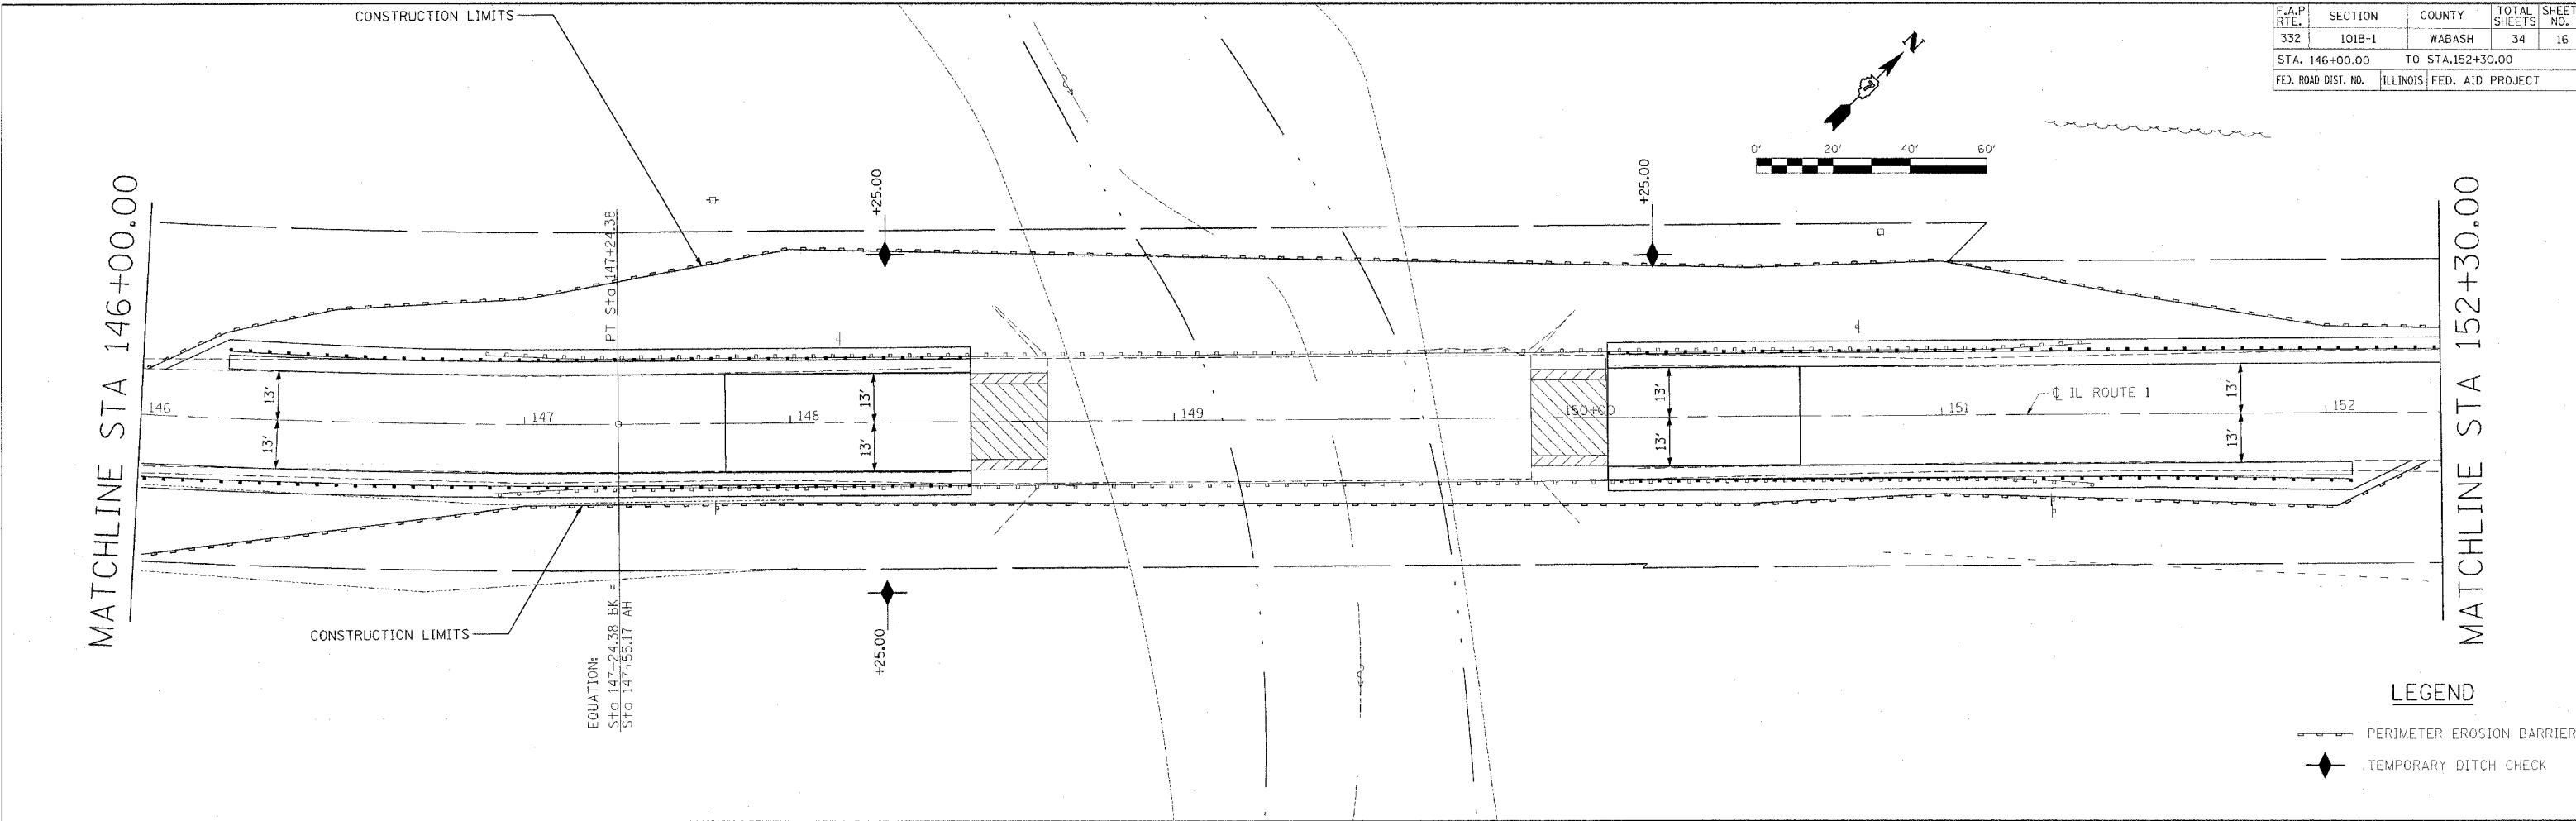

CONSTRUCTION LIMITS

CONSTRUCTION LIMITS

EQUATION:  
 STA 147+24.38 BK =  
 STA 147+55.17 AH

**LEGEND**

- PERIMETER EROSION BARRIER
- TEMPORARY DITCH CHECK

