



F.A.P. RTE.	SECTION	COUNTY	TOTAL SHEETS	SHEET NO.
328	(8BR-1)B-1	WAYNE	39	36
STA. 721+00.00		TO STA. 721+50.00		
FED. ROAD DIST. NO.		ILLINOIS FED. AID PROJECT		

80 75 70 65 60 55 50 45 40 35 30 25 20 15 10 5 0 5 10 15 20 25 30 35 40 45 50 55 60 65 70 75 80

FINAL SURVEY	SURVEYED
NOTE BOOK	PLOTTED
NO.	AREAS CHECKED
BY	DATE

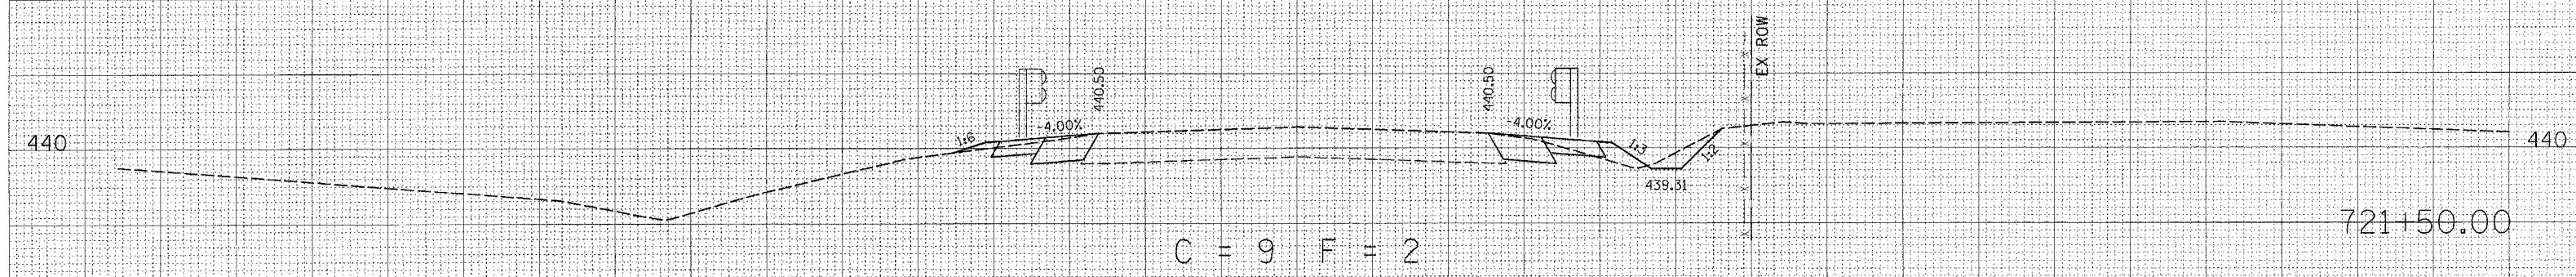

ORIGINAL SURVEY	SURVEYED
FILE NAME	PLOTTED
USER NAME	AREAS CHECKED
BY	DATE

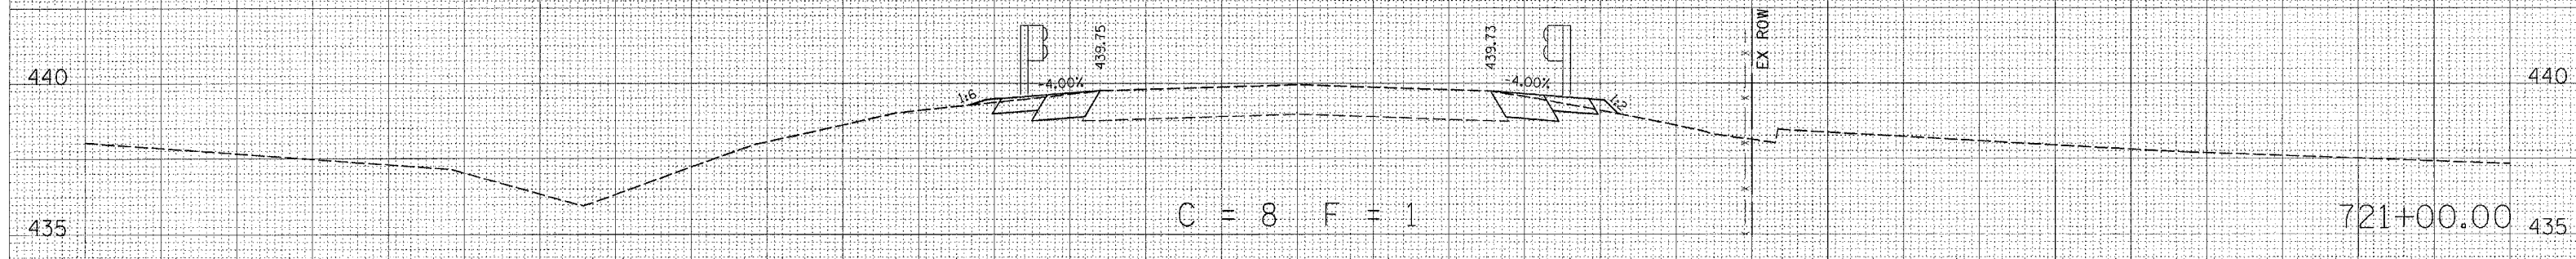

80 75 70 65 60 55 50 45 40 35 30 25 20 15 10 5 0 5 10 15 20 25 30 35 40 45 50 55 60 65 70 75 80

PLOT DATE = 6/21/2007
 FILE NAME = I:\08055\Cad\Downscope\Endlay\096-0020 XS\Section.dgn
 USER NAME = M08055