



FAU RTE.	SECTION	COUNTY	TOTAL SHEETS	SHEET NO.
9079	65BR	MADISON	46	10B
STA.	TO STA.			
FED. ROAD DIST. NO.	ILLINOIS	FED. AID PROJECT		

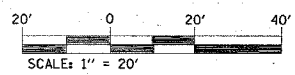

WETLANDS TO BE IMPACTED = 0.139 ACRES

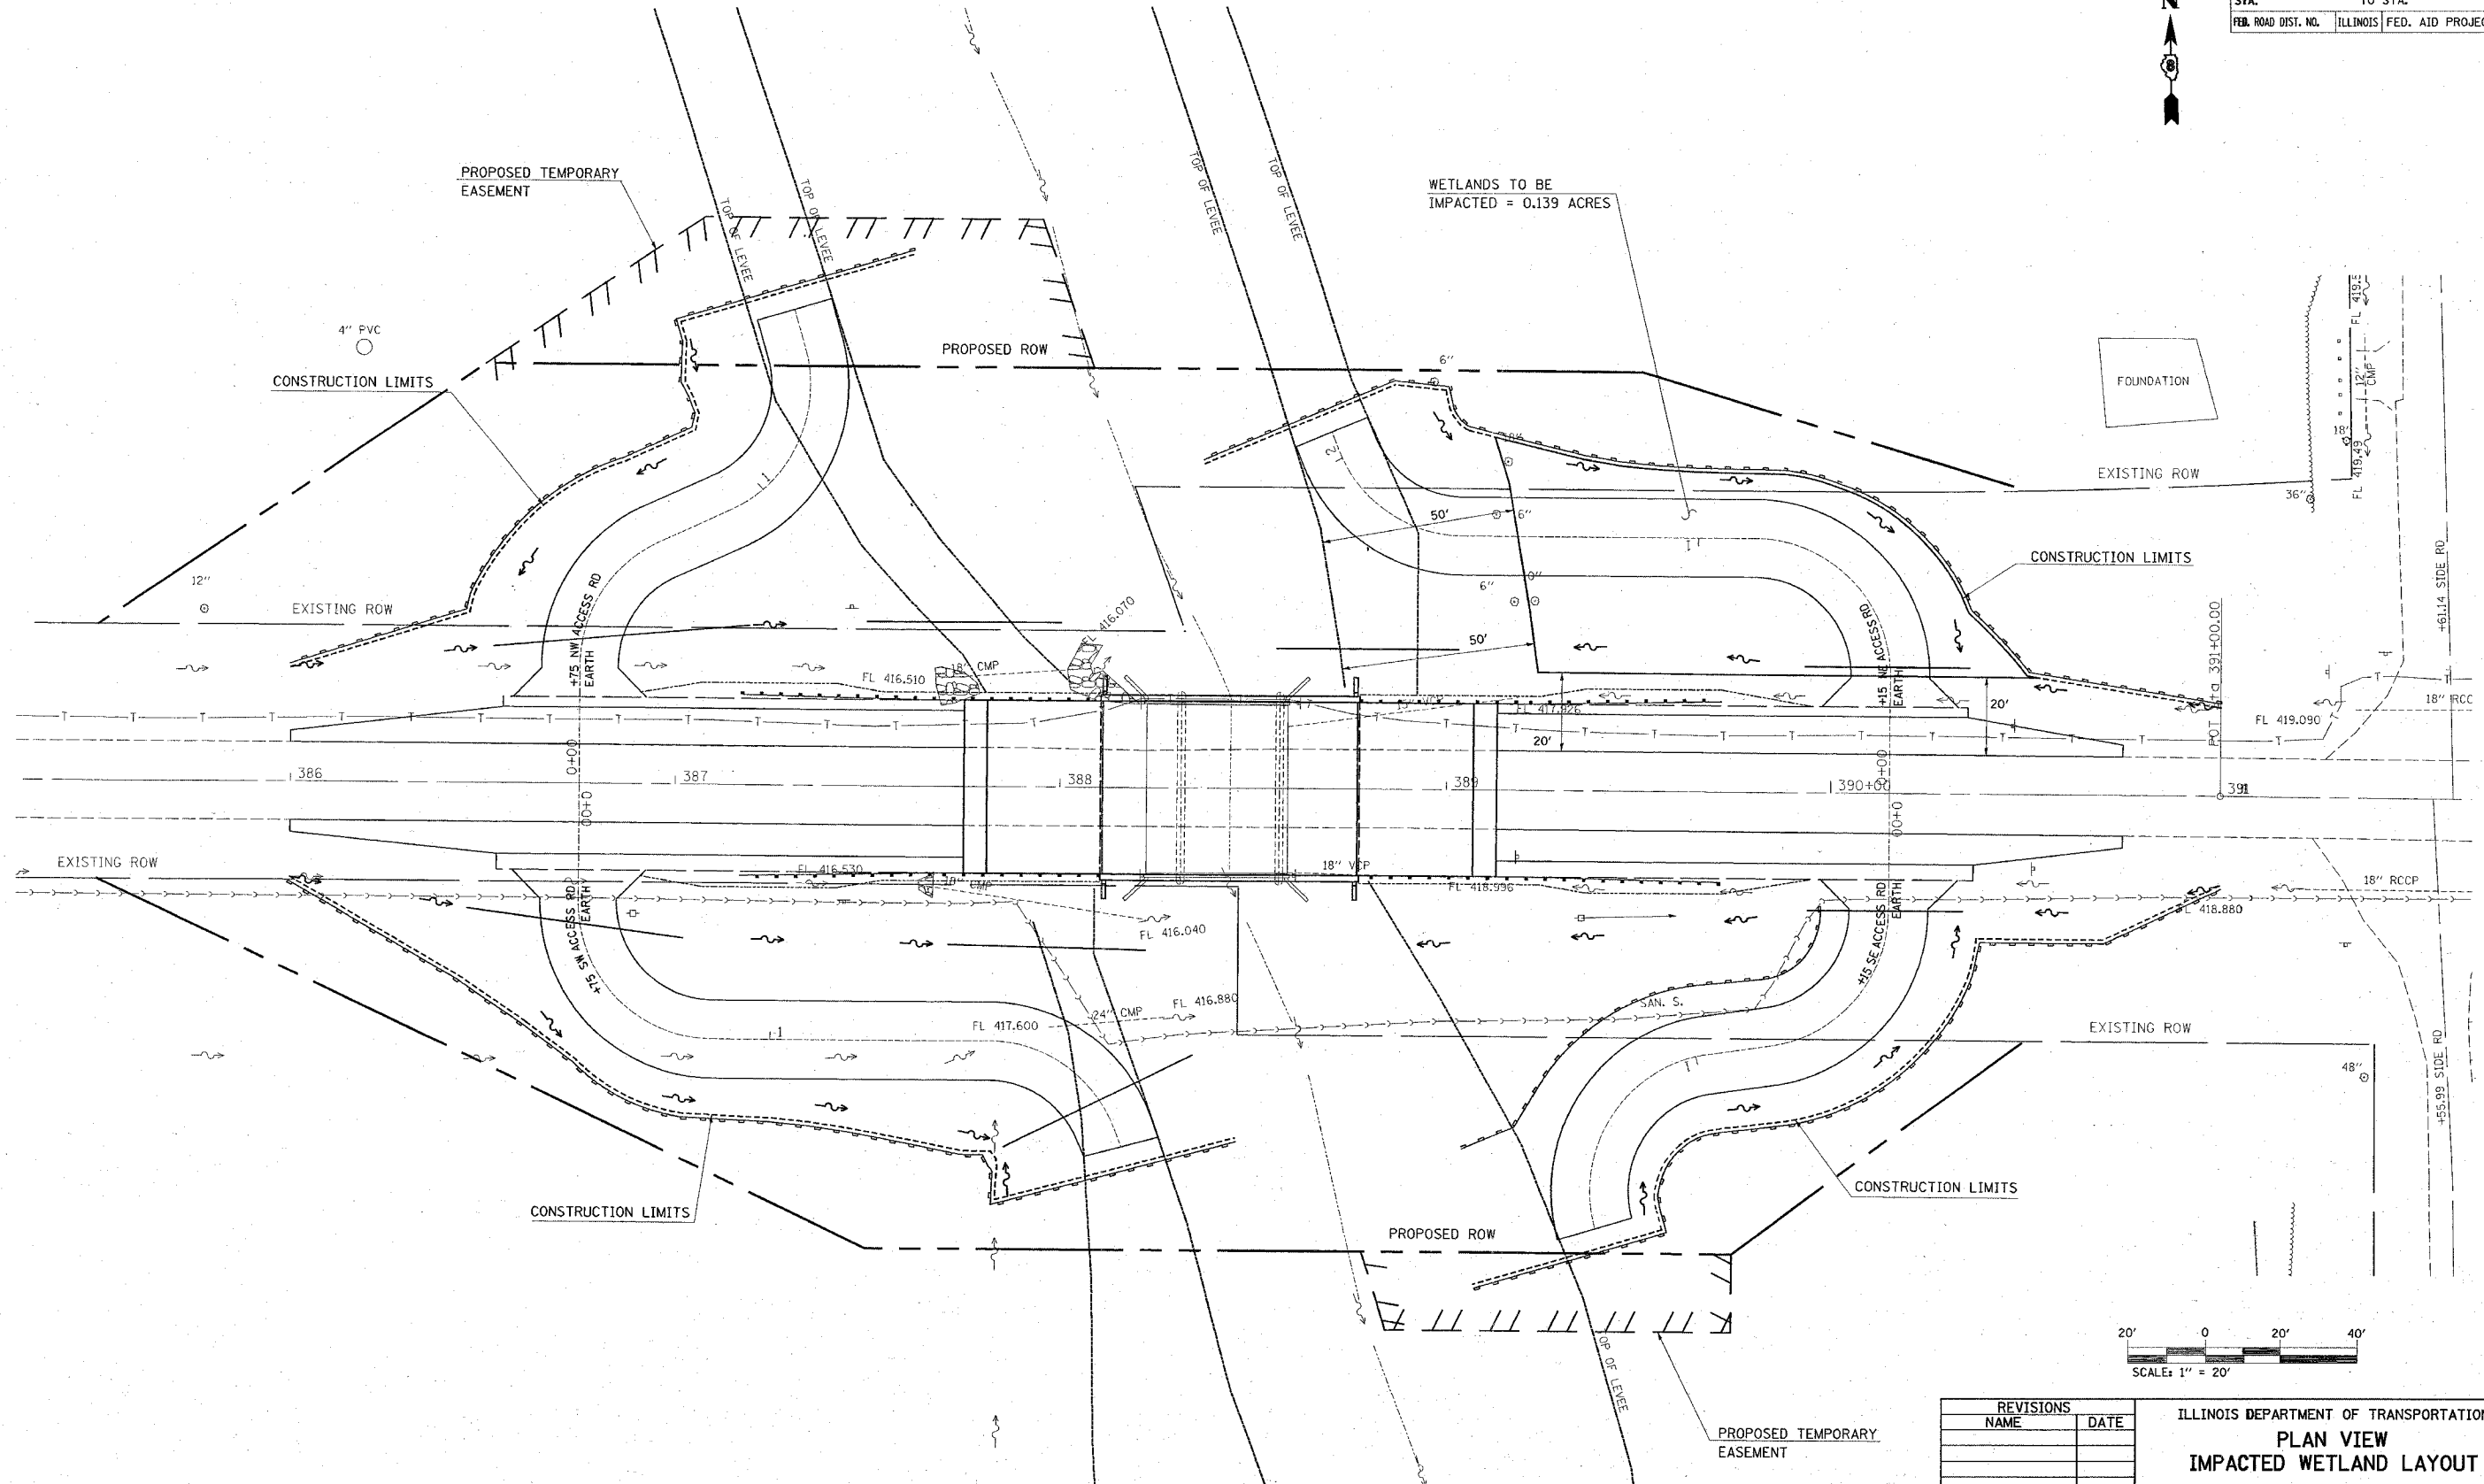

REVISIONS	
NAME	DATE

ILLINOIS DEPARTMENT OF TRANSPORTATION
PLAN VIEW
IMPACTED WETLAND LAYOUT
 FAU ROUTE 9079
 SECTION 65BR
 MADISON COUNTY
 SN 060-0069 (E) 0236 (P)

PLOT DATE = 2/13/2007
 FILE NAME = c:\p\proj\65br\65br\plan\p1010669\p10.dgn
 PLOT SCALE = 20,0000 / IN
 REFERENCE = #REF#