


PLOT DATE = #DATE#
 FILE NAME = #FILE#
 USER NAME = #USER#

ORIGINAL SURVEY NO. DATE
 SURVEYED BY DATE
 PLOTTED BY DATE
 NOTE BOOK NO. DATE
 AREAS CHECKED

FINAL SURVEY NO. DATE
 SURVEYED BY DATE
 PLOTTED BY DATE
 NOTE BOOK NO. DATE
 AREAS CHECKED

ALL SLOPES ARE 1:3 UNLESS OTHERWISE NOTED.

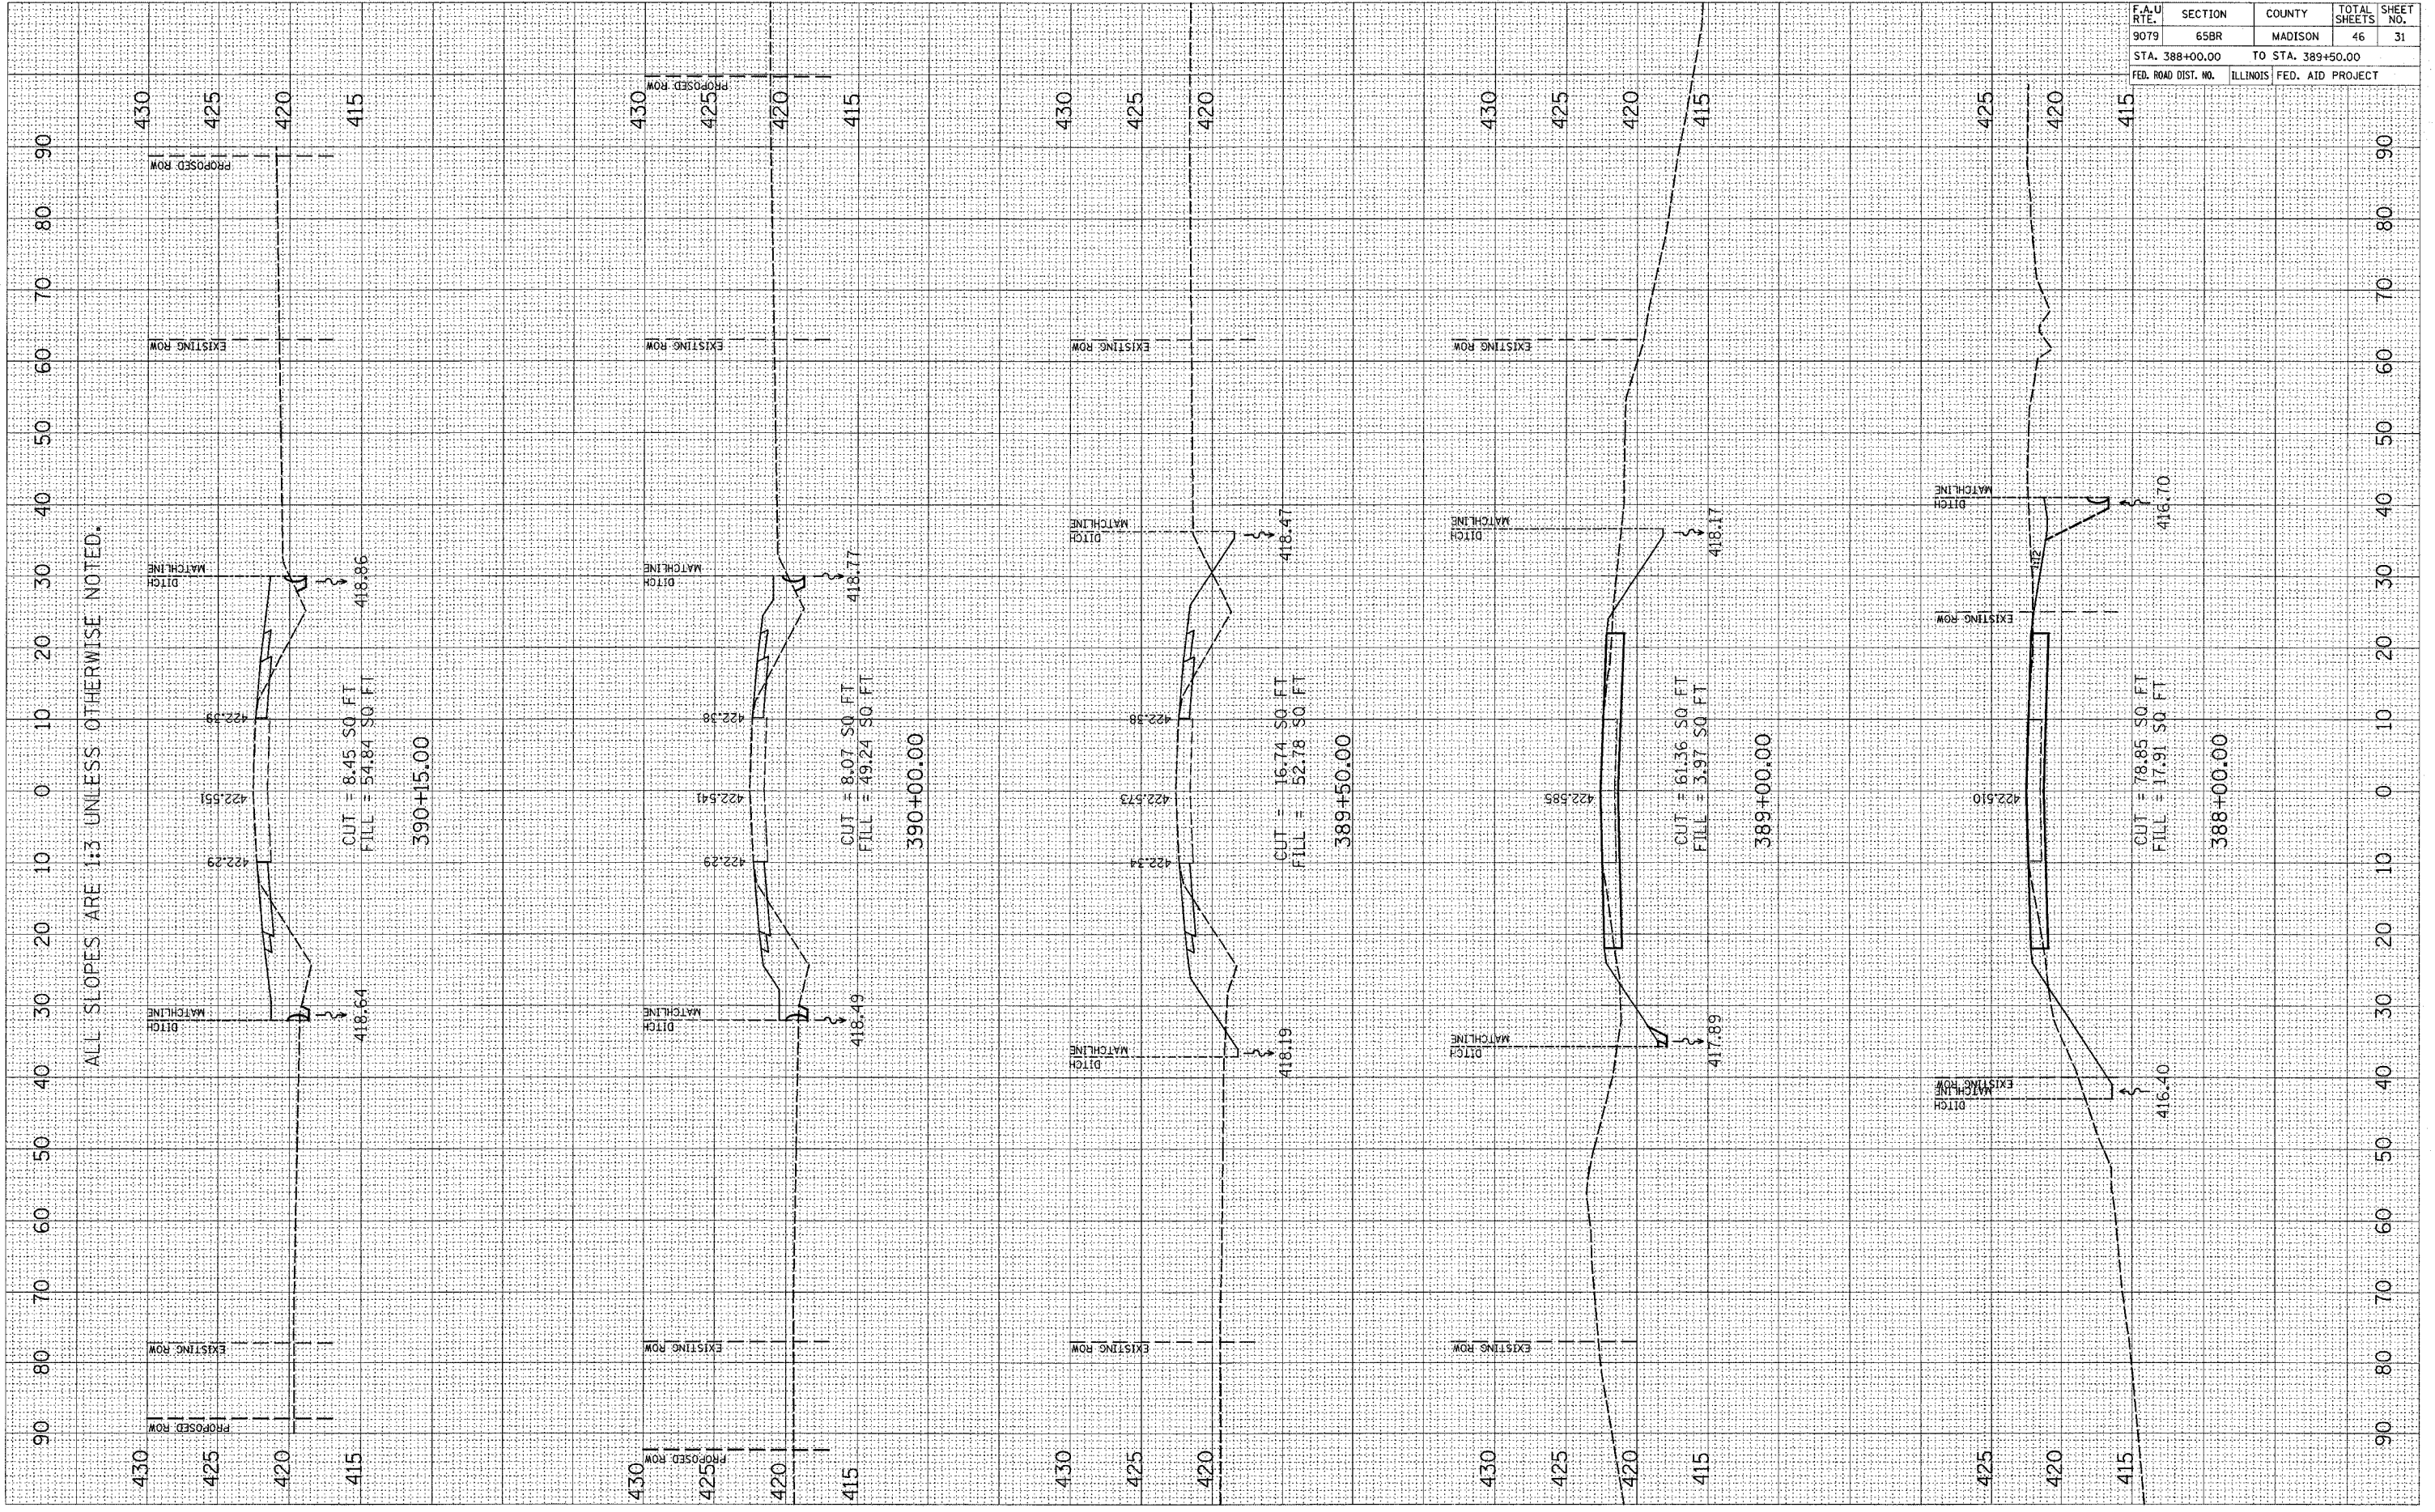

MAINLINE

CONTRACT NO. 76136				
F.A.U. RTE.	SECTION	COUNTY	TOTAL SHEETS	SHEET NO.
9079	65BR	MADISON	46	31
STA. 388+00.00 TO STA. 389+50.00				
FED. ROAD DIST. NO.		ILLINOIS	FED. AID PROJECT	