


F.A.U. RTE.	SECTION	COUNTY	TOTAL SHEETS	SHEET NO.
9079	65BR	MADISON	46	43
STA. 2+00.00		TO STA. 2+00.00		
FED. ROAD DIST. NO.		ILLINOIS FED. AID PROJECT		

FINAL SURVEY PLOTTED DATE  
 NOTE BOOK NO. AREAS CHECKED

ORIGINAL SURVEY PLOTTED DATE  
 NOTE BOOK NO. AREAS CHECKED

PLOT DATE = #DATE\*  
 PLOT SCALE = #SCALE\*  
 USER NAME = #USER\*

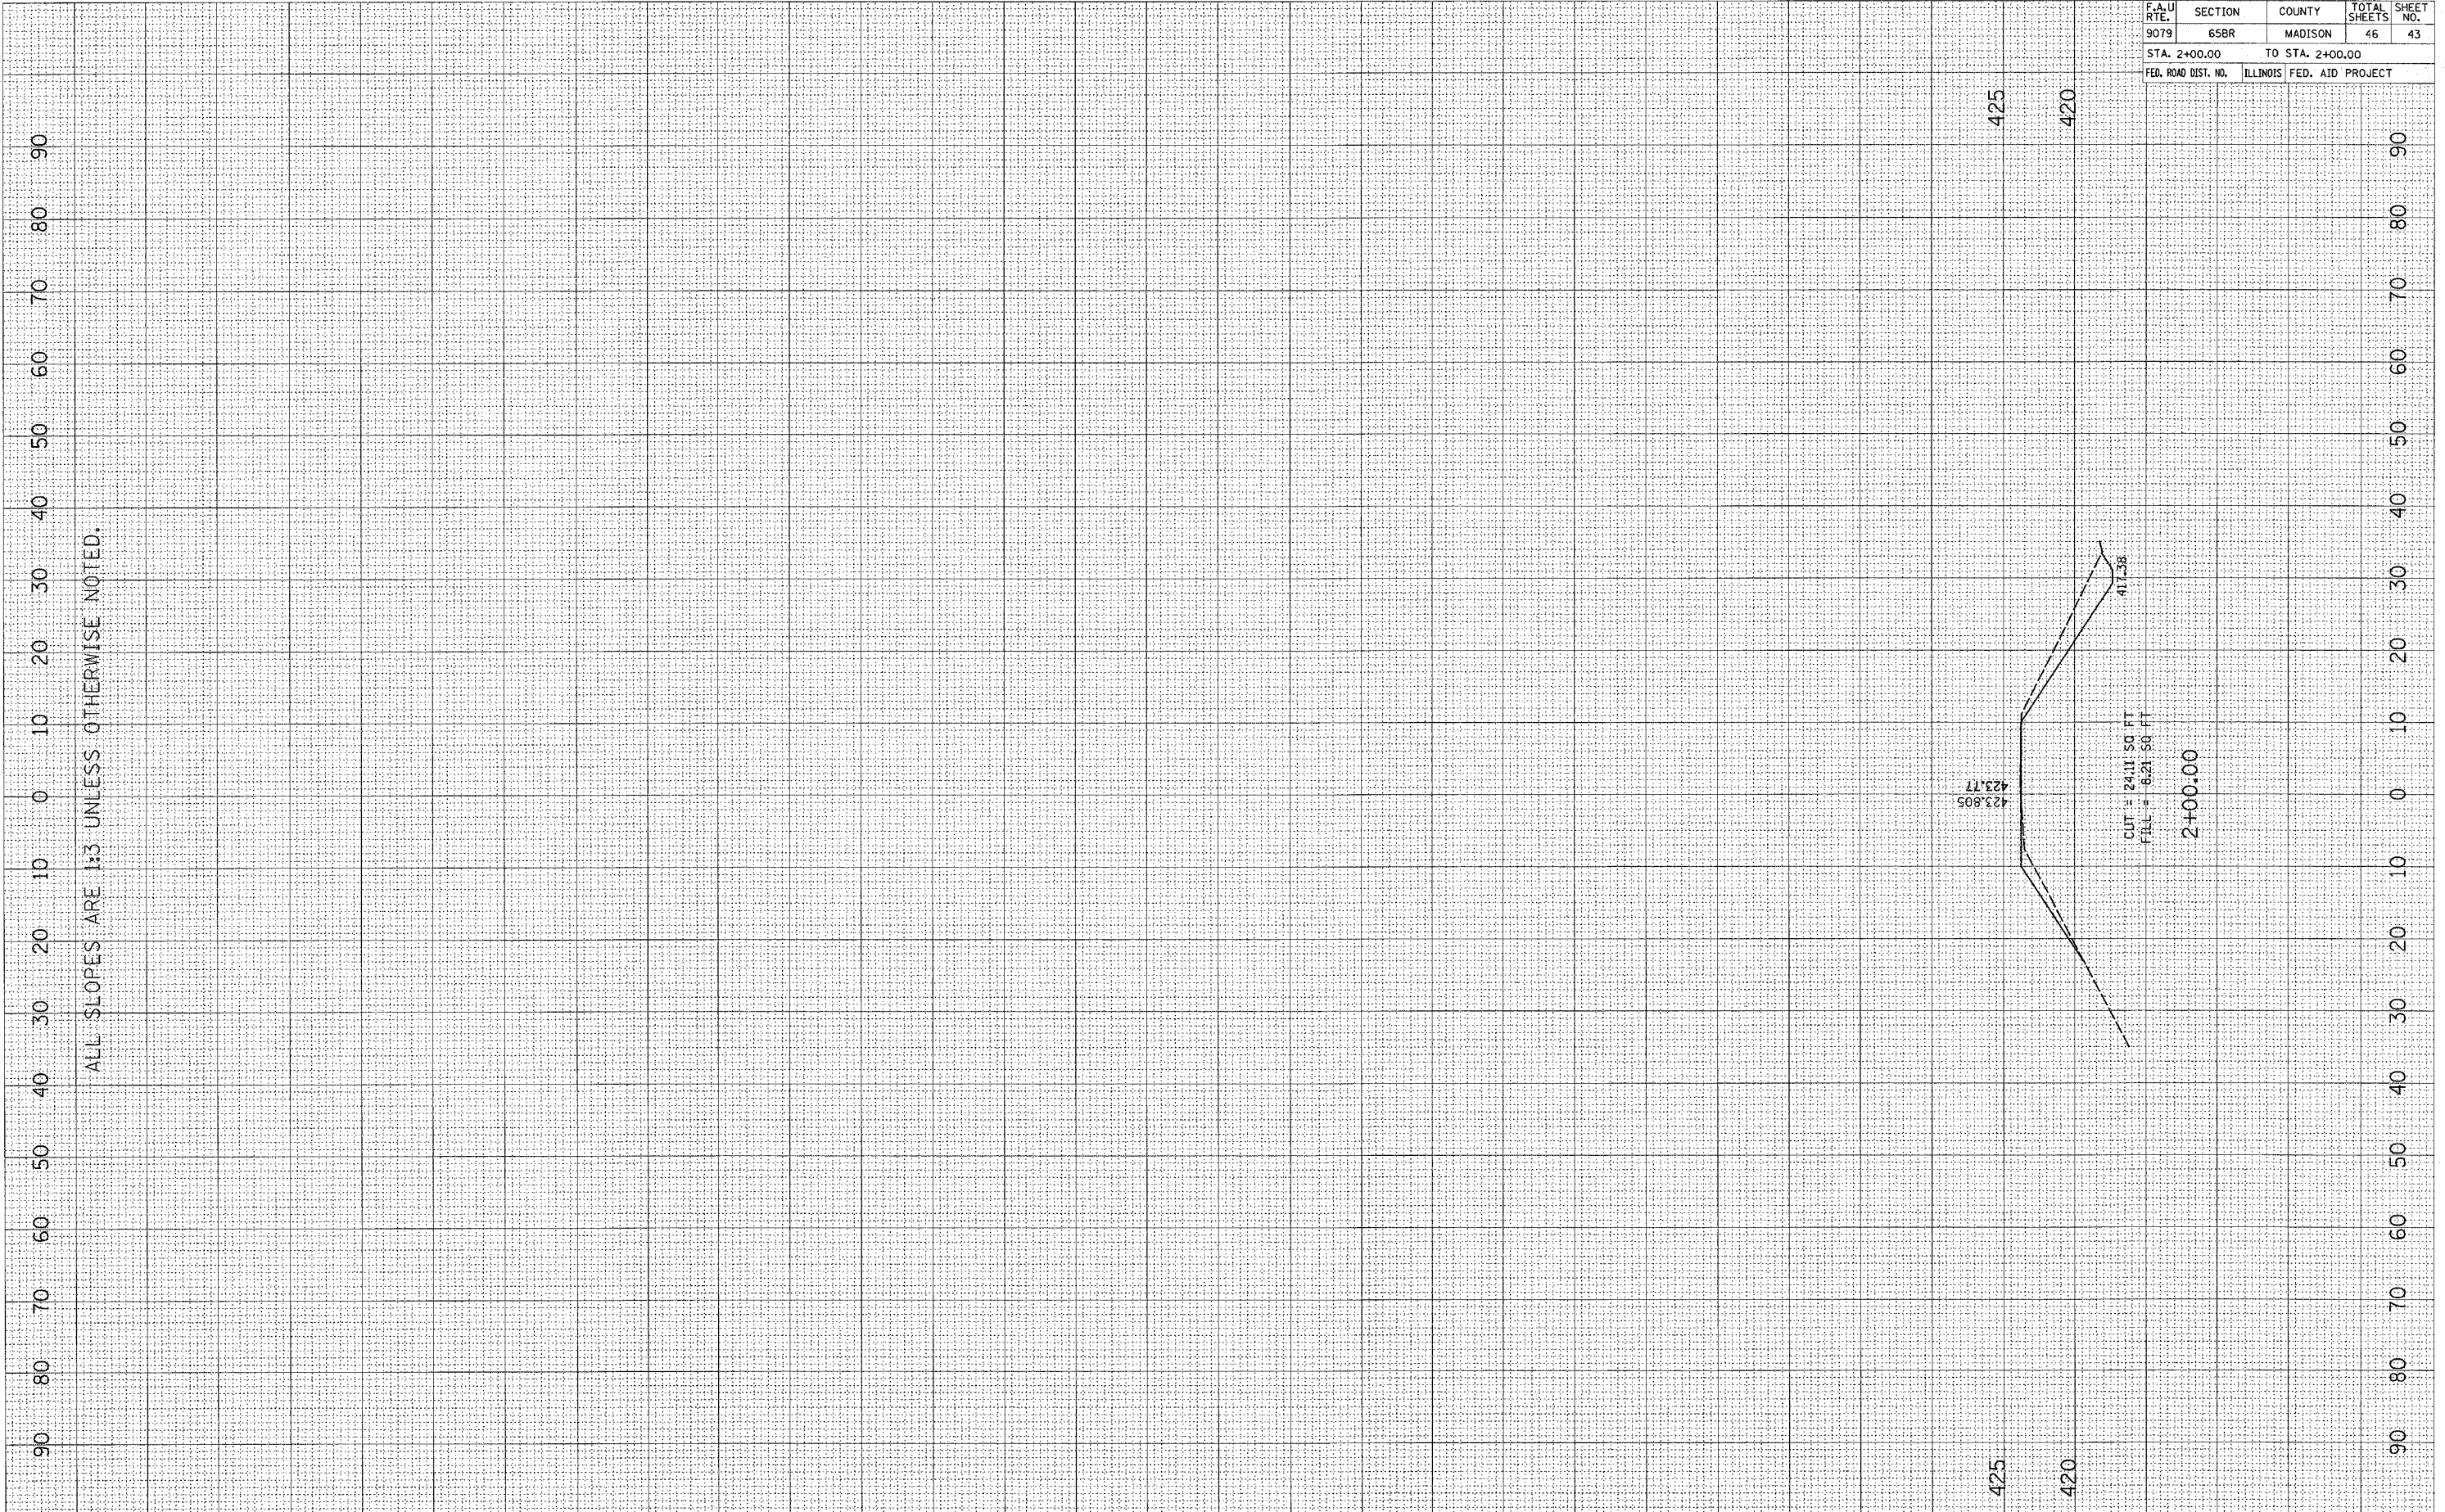

CUT = 24:11 50 FT  
 FILL = 6:21 50 FT  
 2+00.00