


F.A.P. RTE.	SECTION	COUNTY	TOTAL SHEETS	SHEET NO.
793	112BR-2	BOND	52	15
STA. 671+50		TO STA. 676+50		
FED. ROAD DIST. NO.	ILLINOIS	FED. AID PROJECT		

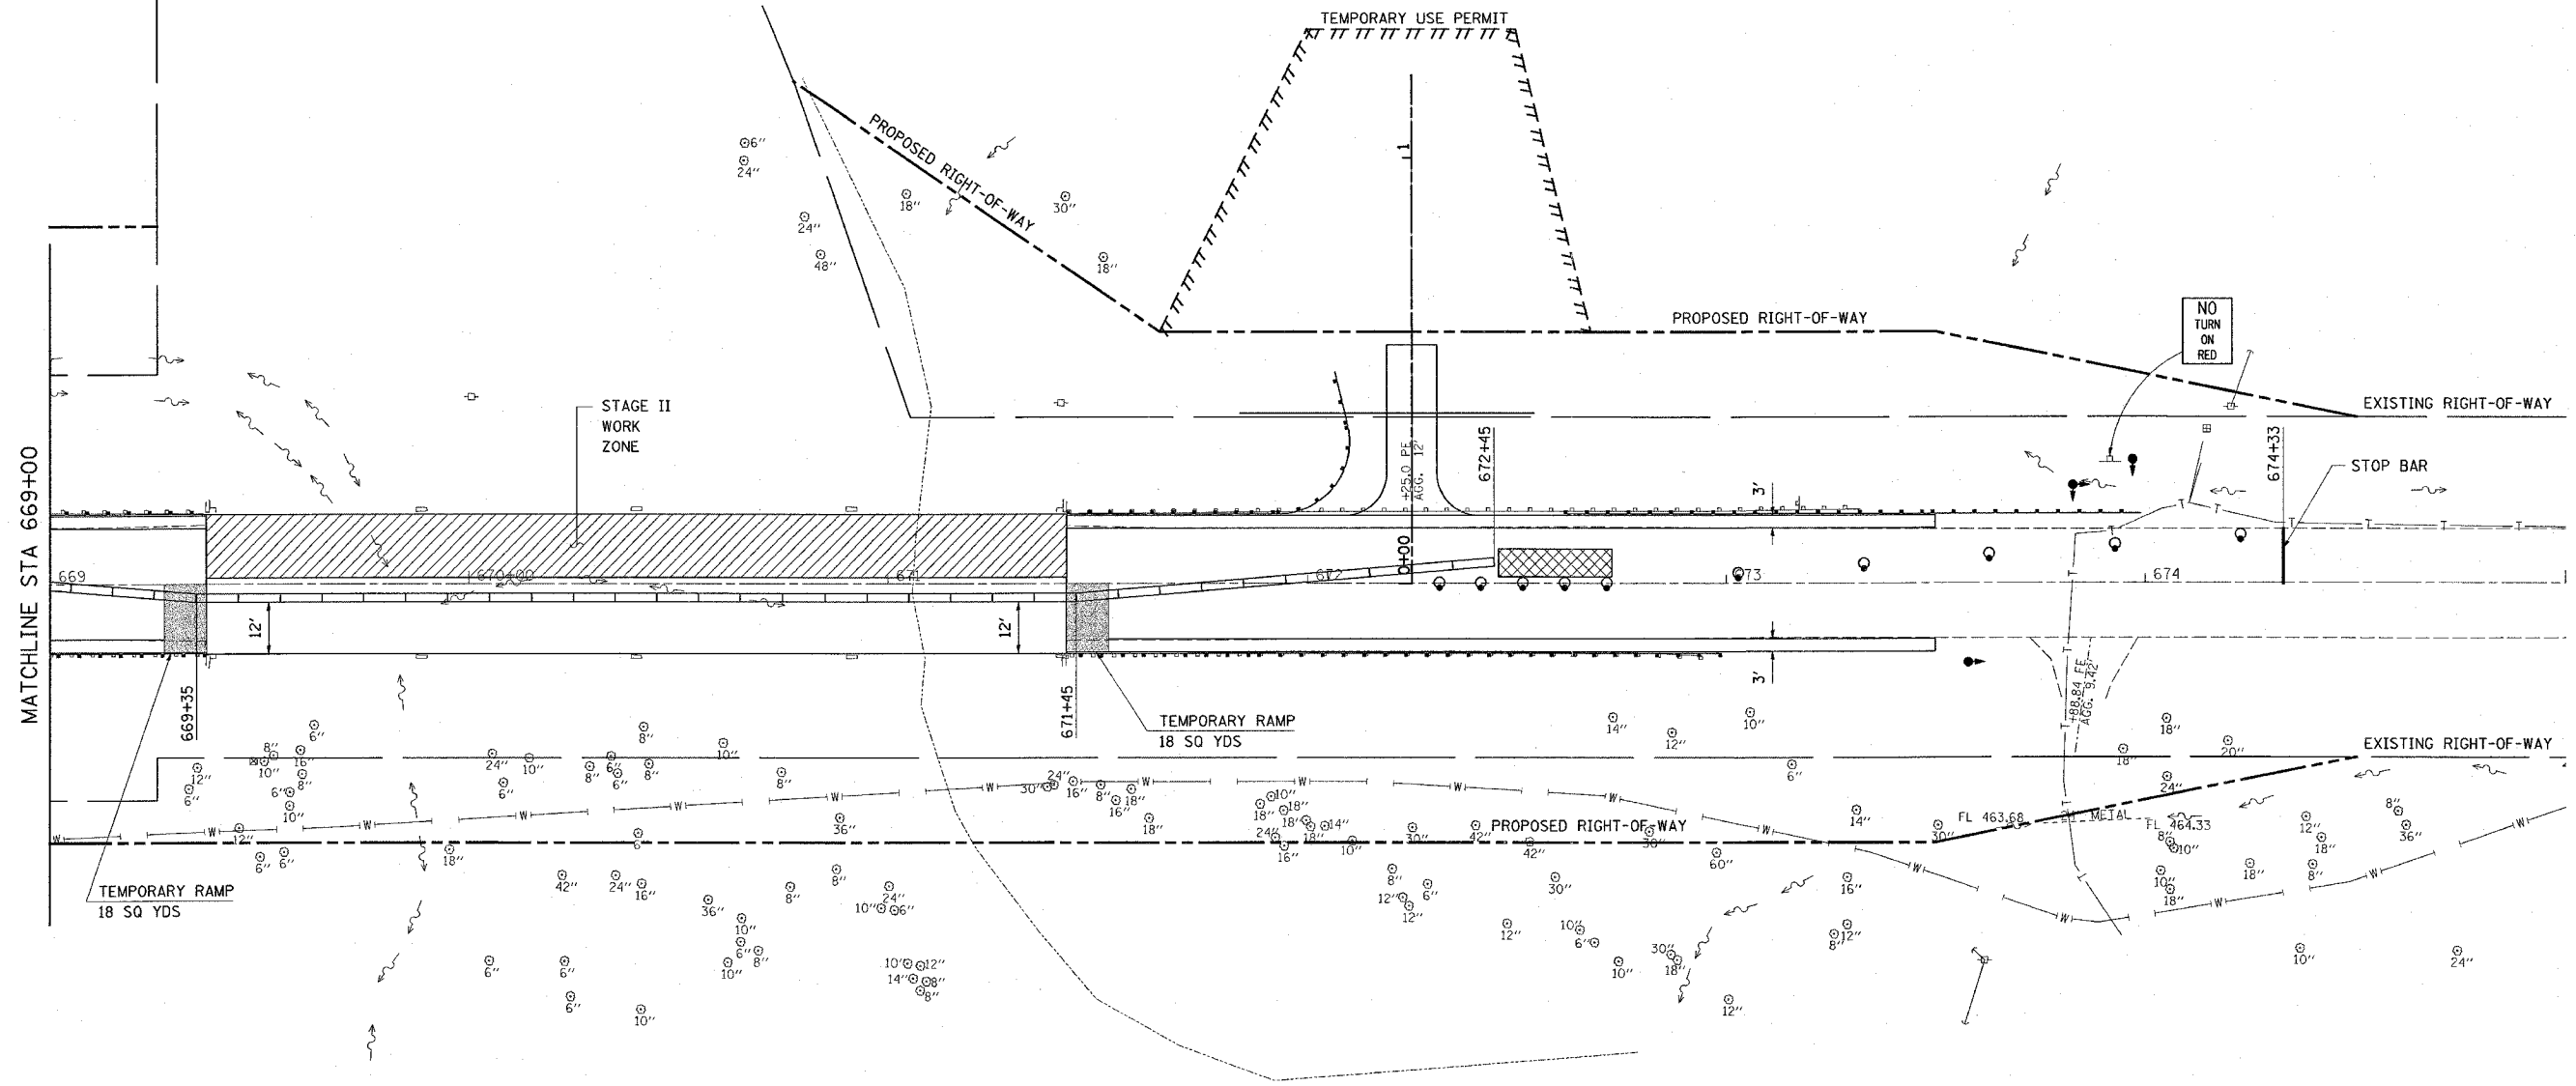

MATCHLINE STA 669+00

STAGE II
WORK
ZONE

TEMPORARY USE PERMIT

PROPOSED RIGHT-OF-WAY

PROPOSED RIGHT-OF-WAY

EXISTING RIGHT-OF-WAY


STOP BAR

TEMPORARY RAMP
18 SQ YDS

PROPOSED RIGHT-OF-WAY

EXISTING RIGHT-OF-WAY

TEMPORARY RAMP
18 SQ YDS

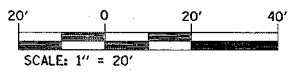

REVISIONS	
NAME	DATE

ILLINOIS DEPARTMENT OF TRANSPORTATION
STAGE II CONSTRUCTION
 FAP ROUTE 793
 SECTION 112BR-2
 BOND COUNTY
 SN 003-0035

PLOT DATE = 6/12/2007
 PLOT SCALE = 24.000000 / IN.
 REFERENCE = #REF#