


STATE OF ILLINOIS  
DEPARTMENT OF TRANSPORTATION

ROUTE NO.	SECTION	COUNTY	TOTAL SHEETS	SHEET NO.
F.A.P. RTE. 793	112BR-2	BOND	52	39
FED. ROAD DIST. NO. 7	ILLINOIS	FED. AID PROJECT-		

SHEET NO. 11


15 SHEETS

Contract #76897

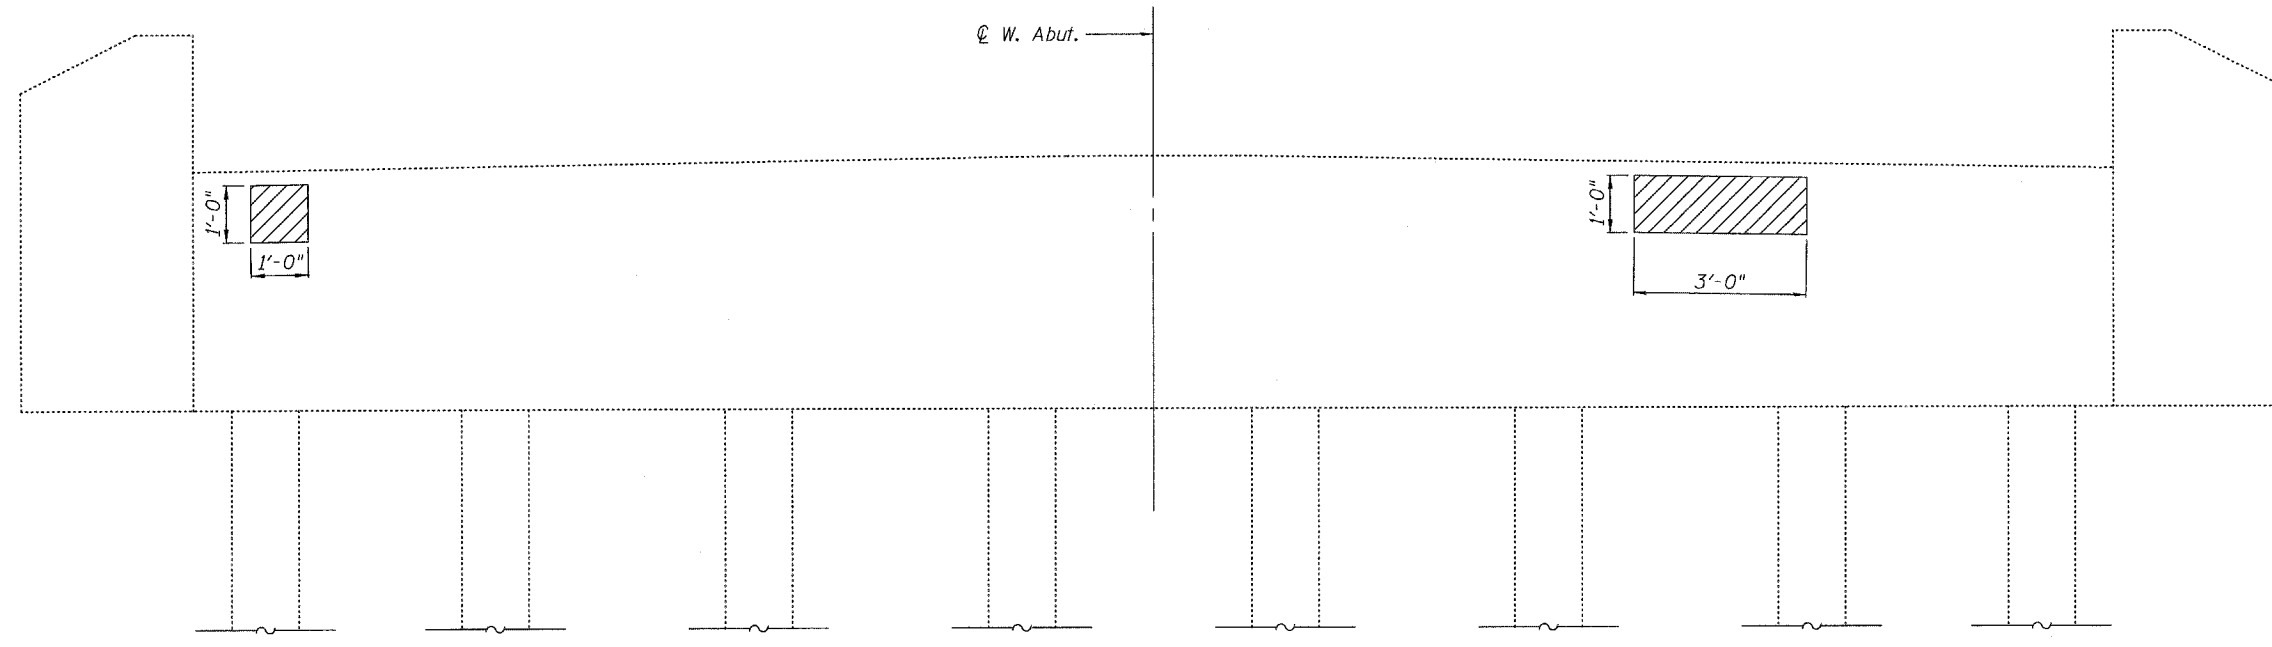

EAST FACE OF WEST ABUTMENT

(Looking West)

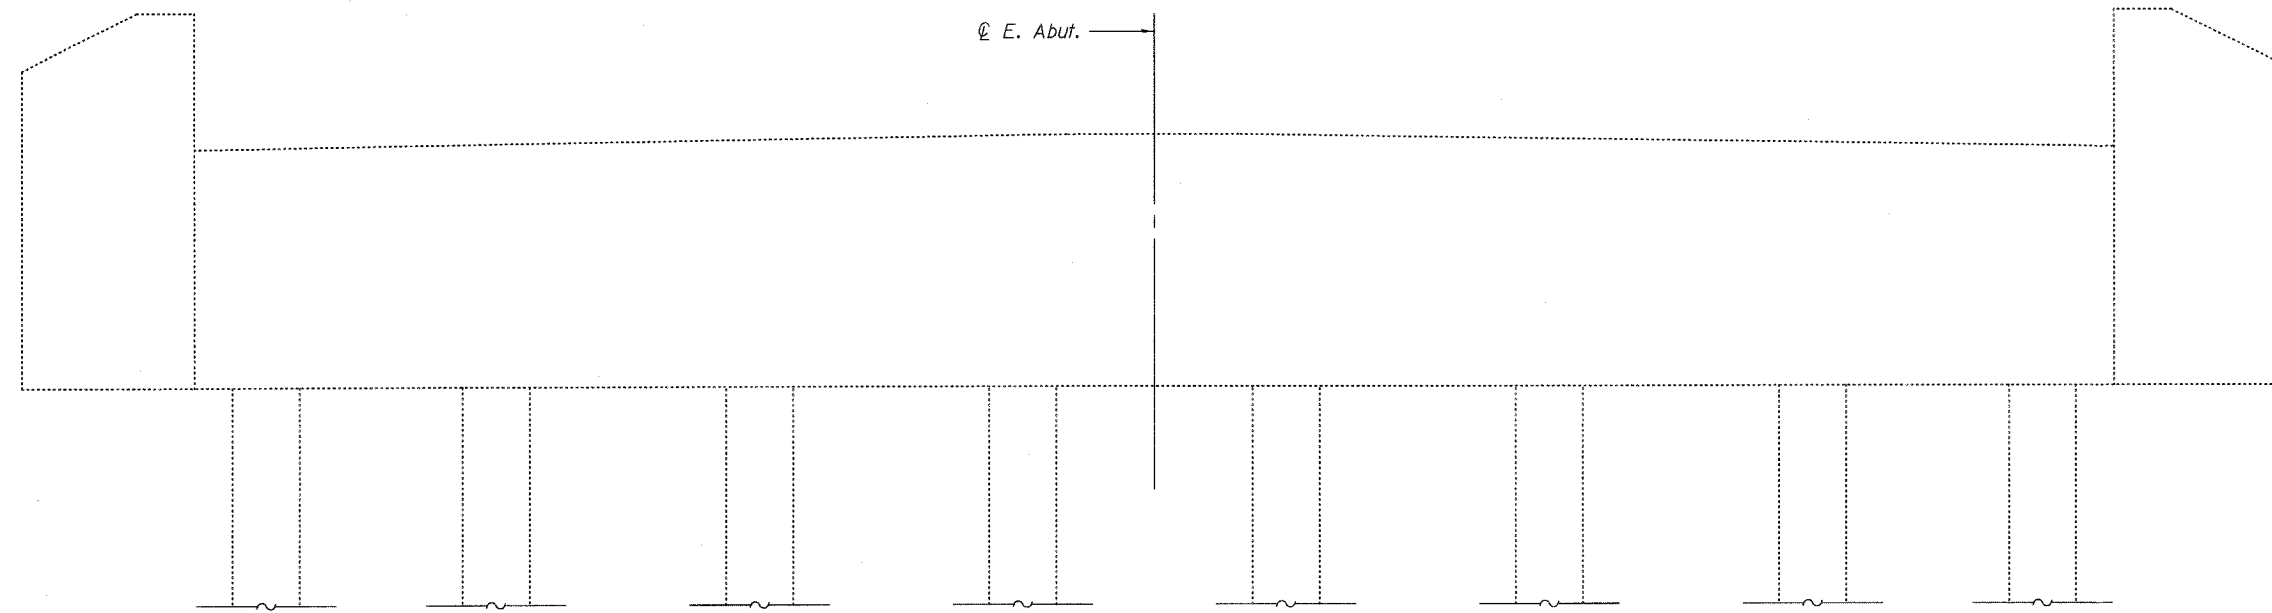

WEST FACE OF EAST ABUTMENT

(Looking East)

BILL OF MATERIAL

Structural Repair of Concrete ( $\leq 5"$ )	Sq. Ft.	4
--	---------	---

Note:  
Hatched area indicates approximate area of Structural Repair of Concrete. Exact repair area to be determined by Engineer.

ABUTMENT STRUCTURAL REPAIR OF CONCRETE  
IL ROUTE 143 OVER BEAVER CREEK  
F.A.P. ROUTE 793 - SECTION 112BR-2  
BOND COUNTY  
STA. 670+40  
STRUCTURE NO. 003-0035