


PLOT DATE = 6/12/2007
 FILE NAME = c:\projects\668795\plan\sheet\668795-50.dwg
 USER NAME = c:\proj

ORIGINAL SURVEY
 SURVEY PLOTTED
 TEMPLATE AREAS CHECKED

FINAL SURVEY
 SURVEY PLOTTED
 TEMPLATE AREAS CHECKED

BY _____ DATE _____

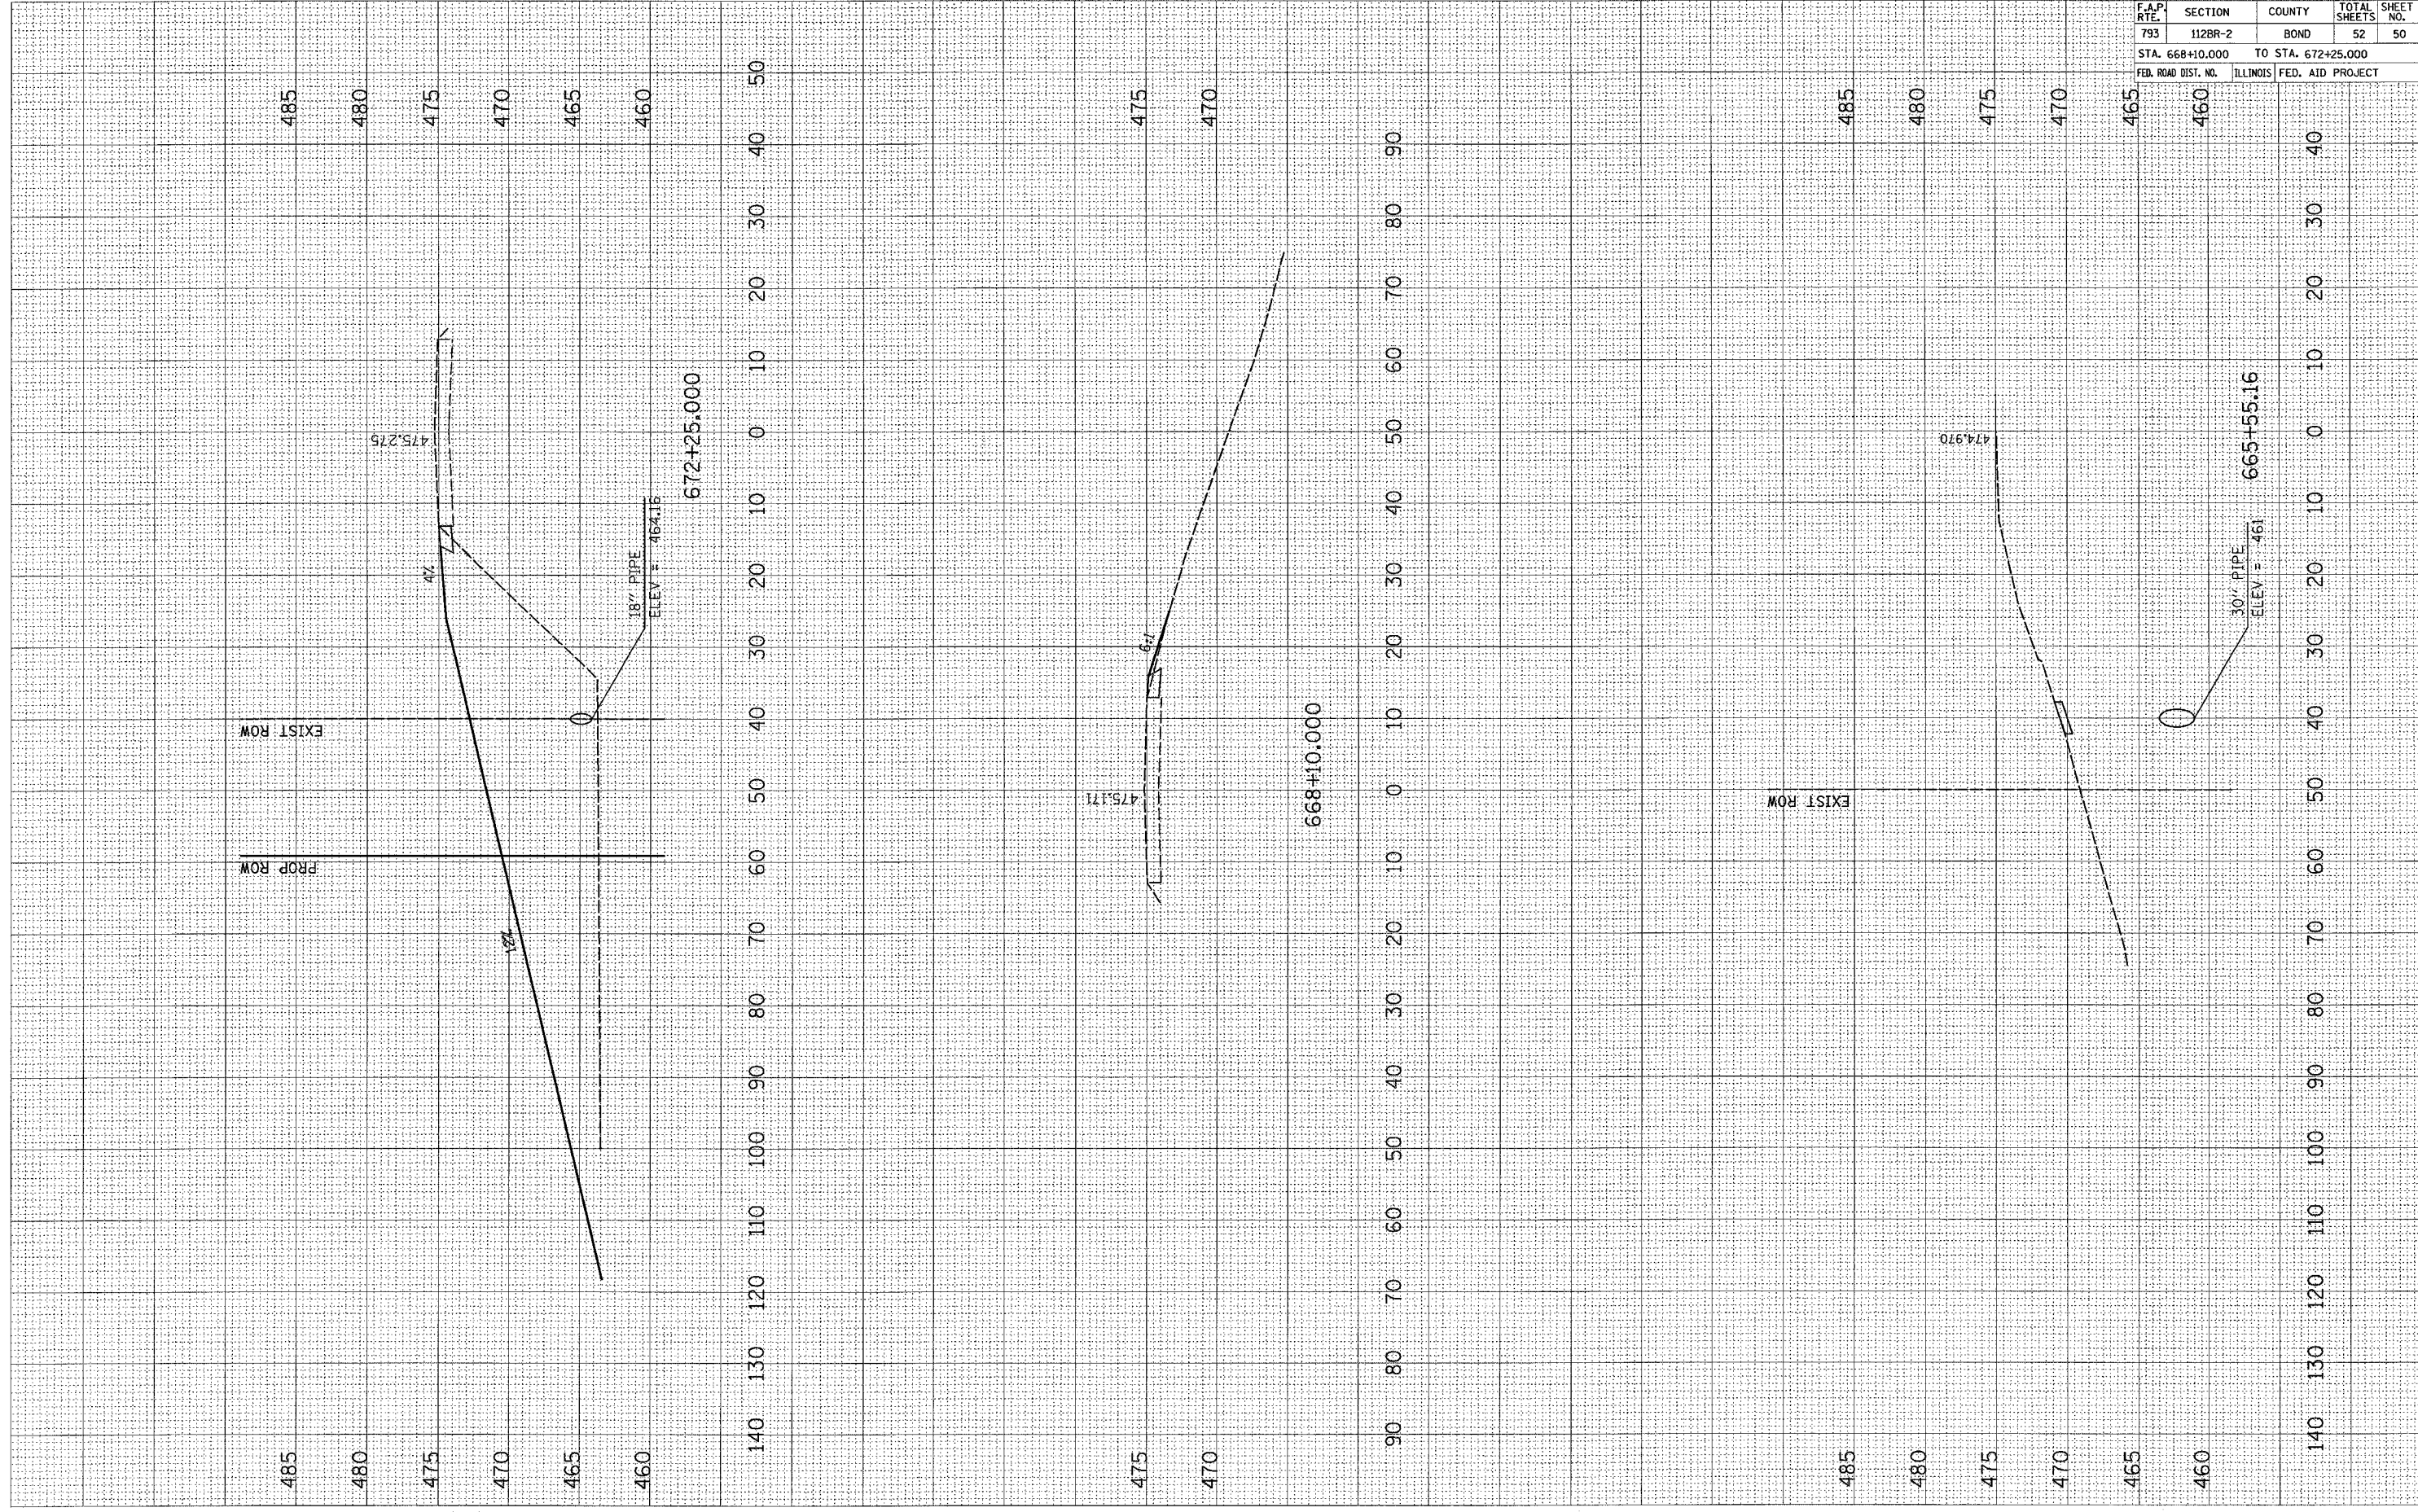

CONTRACT NO. 76897				
F.A.P. RATE	SECTION	COUNTY	TOTAL SHEETS	SHEET NO.
793	112BR-2	BOND	52	50
STA. 668+10.000		TO STA. 672+25.000		
FED. ROAD DIST. NO.	ILLINOIS	FED. AID PROJECT		

ENTRANCES