


PLOT DATE = 4/30/2007
 FILE NAME = c:\pwworkspace\aed2795\plan\wash0710052.dwg
 USER NAME = swardj

ORIGINAL SURVEYED SURVEYED
 SURVEY PLOTTED PLOTTED
 NO. NO. NO. NO.
 TEMPLATE TEMPLATE
 AREAS CHECKED AREAS CHECKED

FINAL SURVEY SURVEYED SURVEYED
 SURVEY PLOTTED PLOTTED
 NO. NO. NO. NO.
 TEMPLATE TEMPLATE
 AREAS CHECKED AREAS CHECKED

BY: _____ DATE: _____

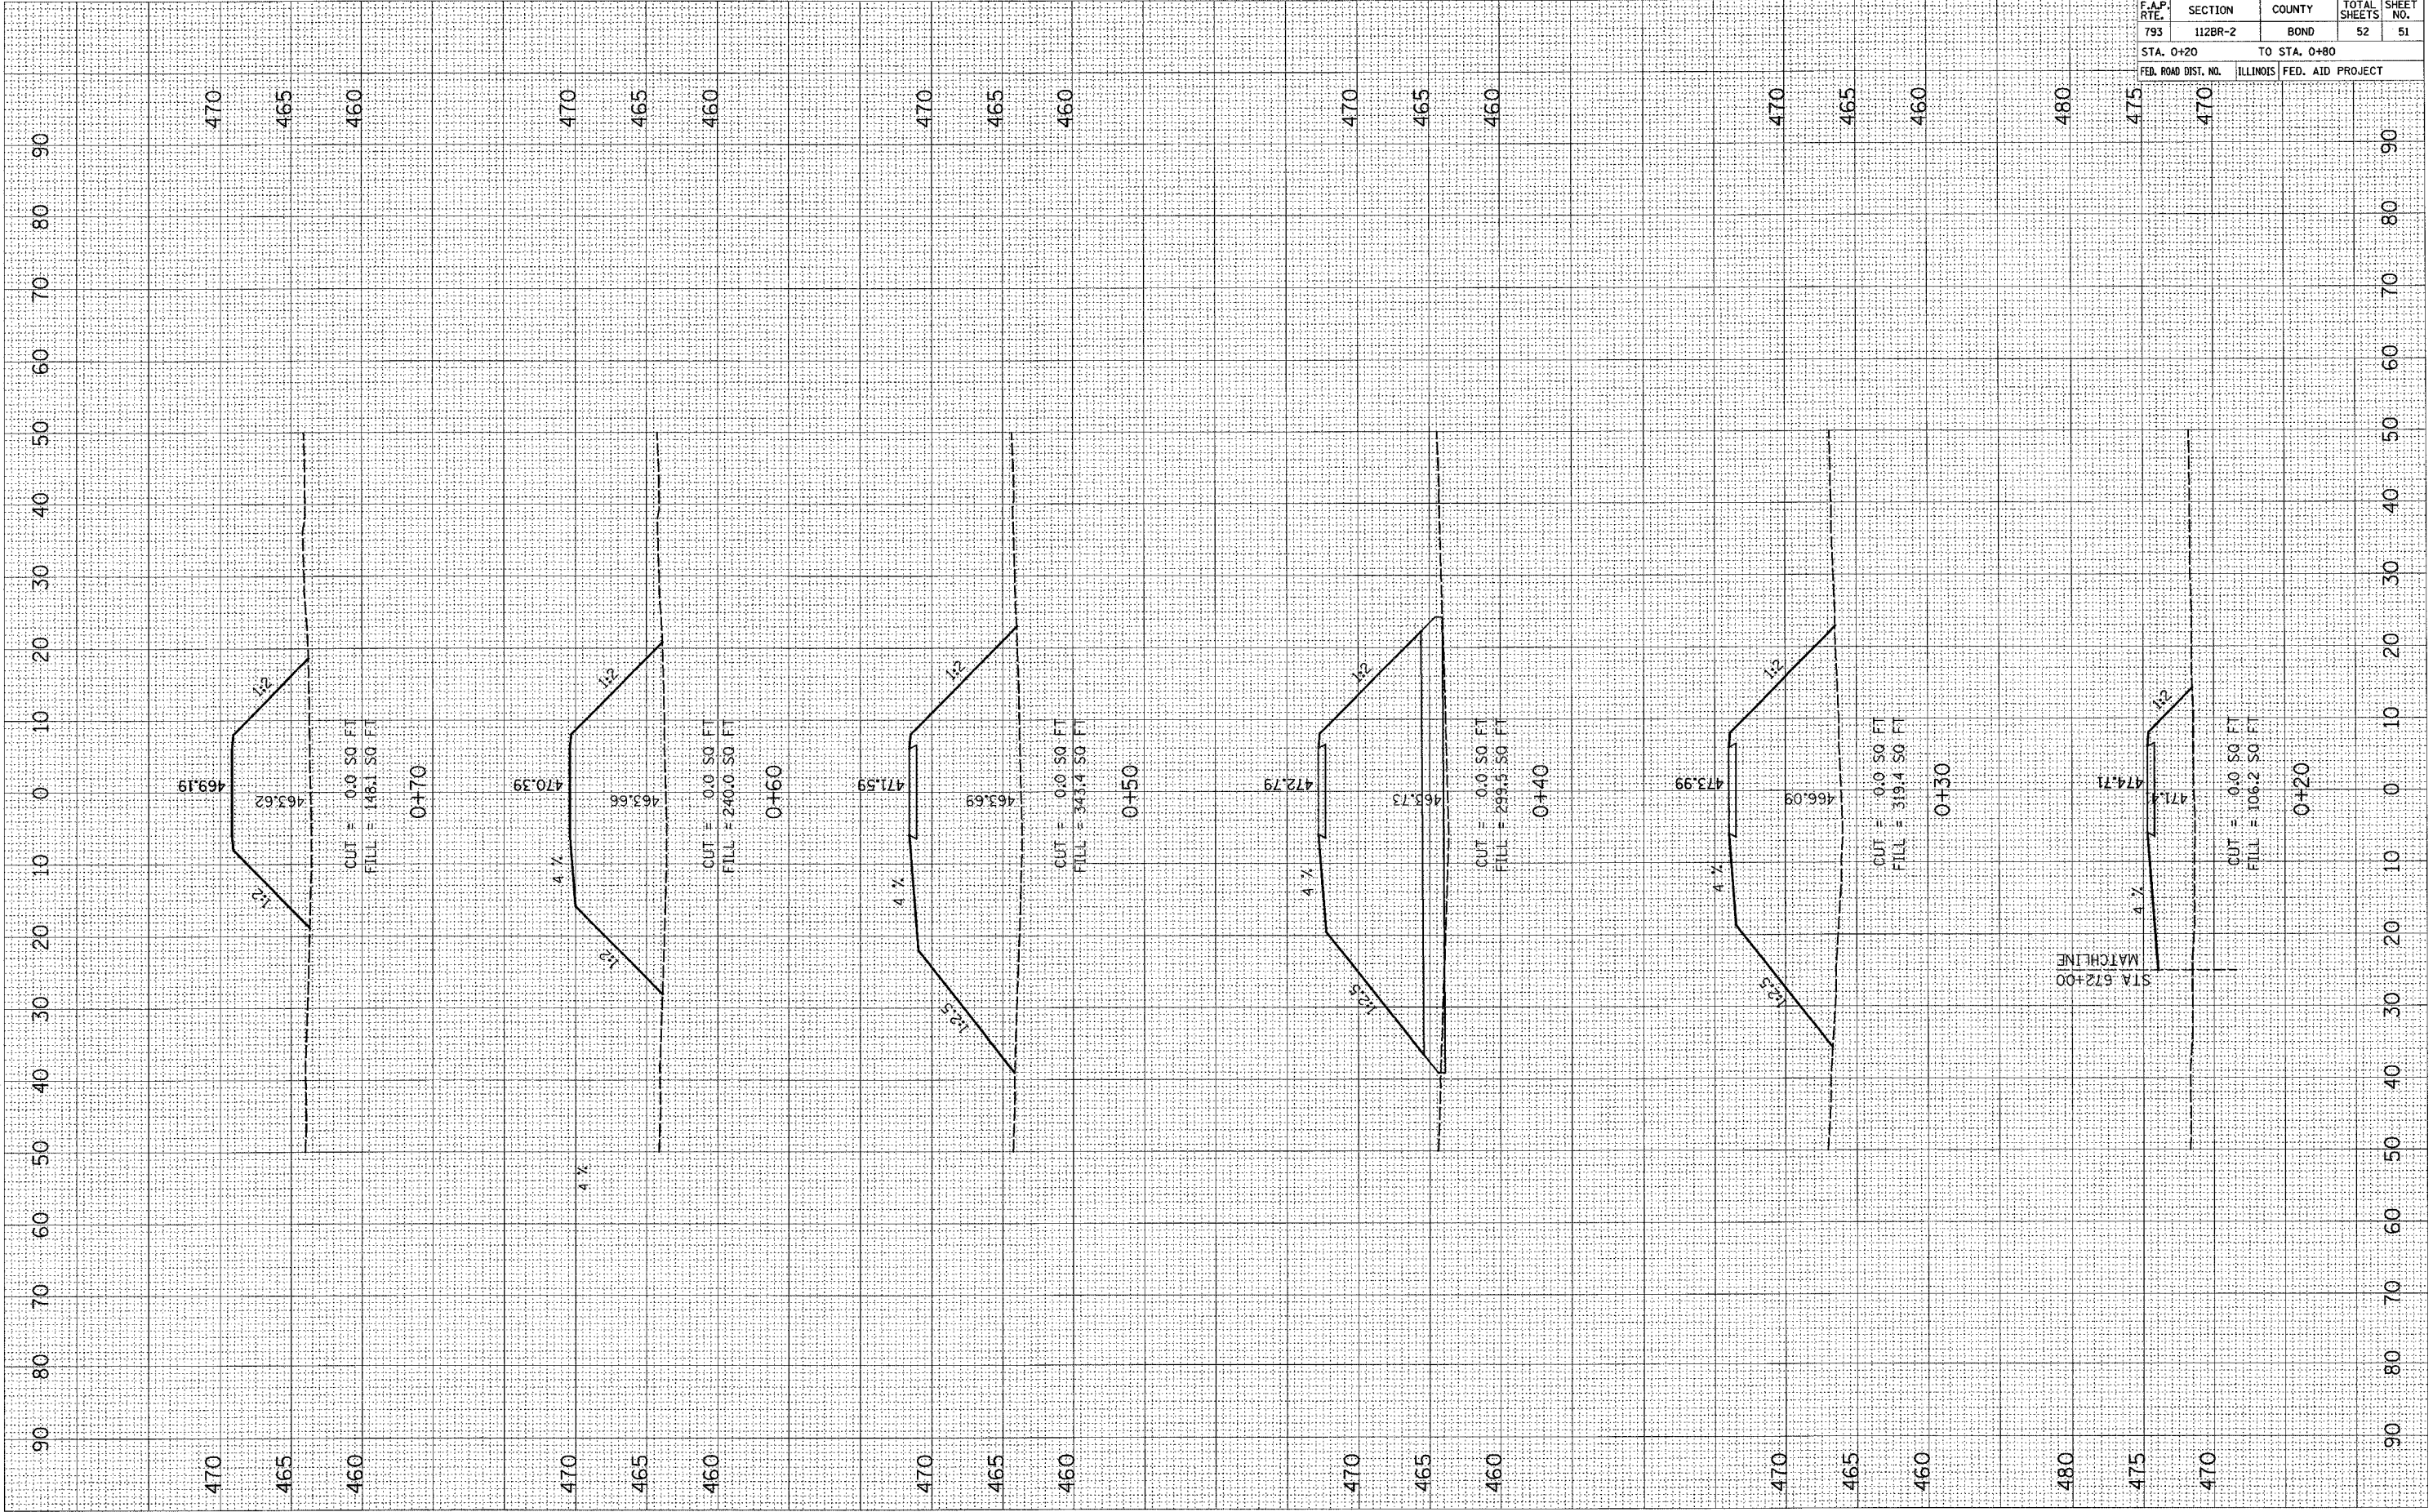

CONTRACT NO. 76897				
F.A.P. RTE.	SECTION	COUNTY	TOTAL SHEETS	SHEET NO.
793	112BR-2	BOND	52	51
STA. 0+20		TO STA. 0+80		
FED. ROAD DIST. NO.		ILLINOIS FED. AID PROJECT		

ENTRANCE STA 672+25 LT