




PROJECT NO.	SECTION	COUNTY	SHEET NO.	TOTAL SHEETS
64	95-15,611	WASHINGTON	11	4
STA.		TO STA.		
CONTRACT NO.: 76A38				

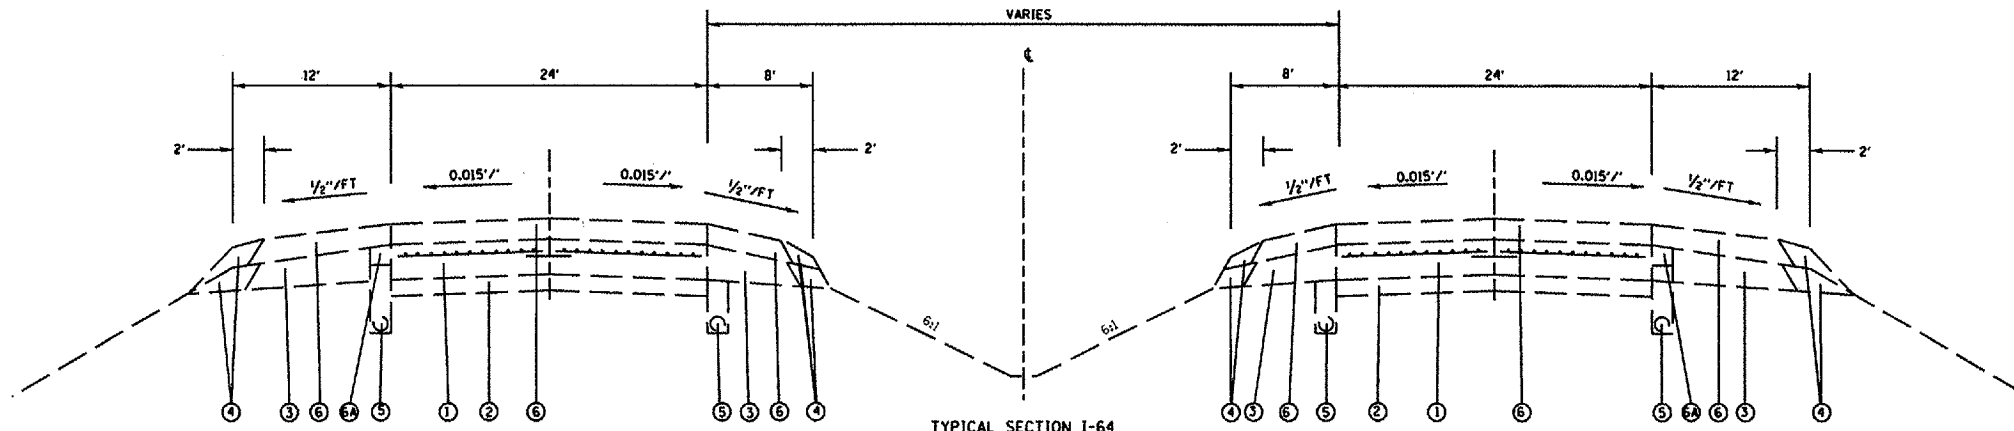

TYPICAL SECTION I-64
 STA. 2935+25.00 TO STA. 3206+82.50
 STA. 3233+89.25 TO STA. 3249+91.61
 STA. 3274+69.87 TO STA. 3355+51.88

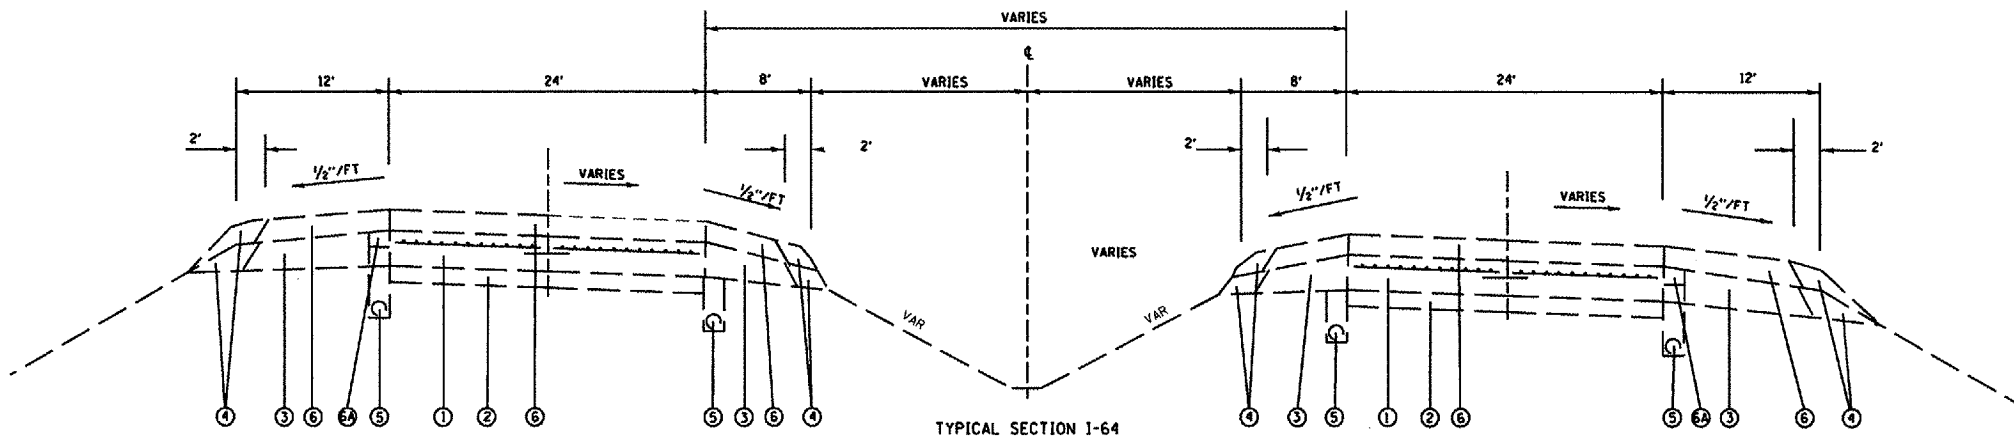

TYPICAL SECTION I-64
 STA. 3249+91.61 TO STA. 3274+69.87

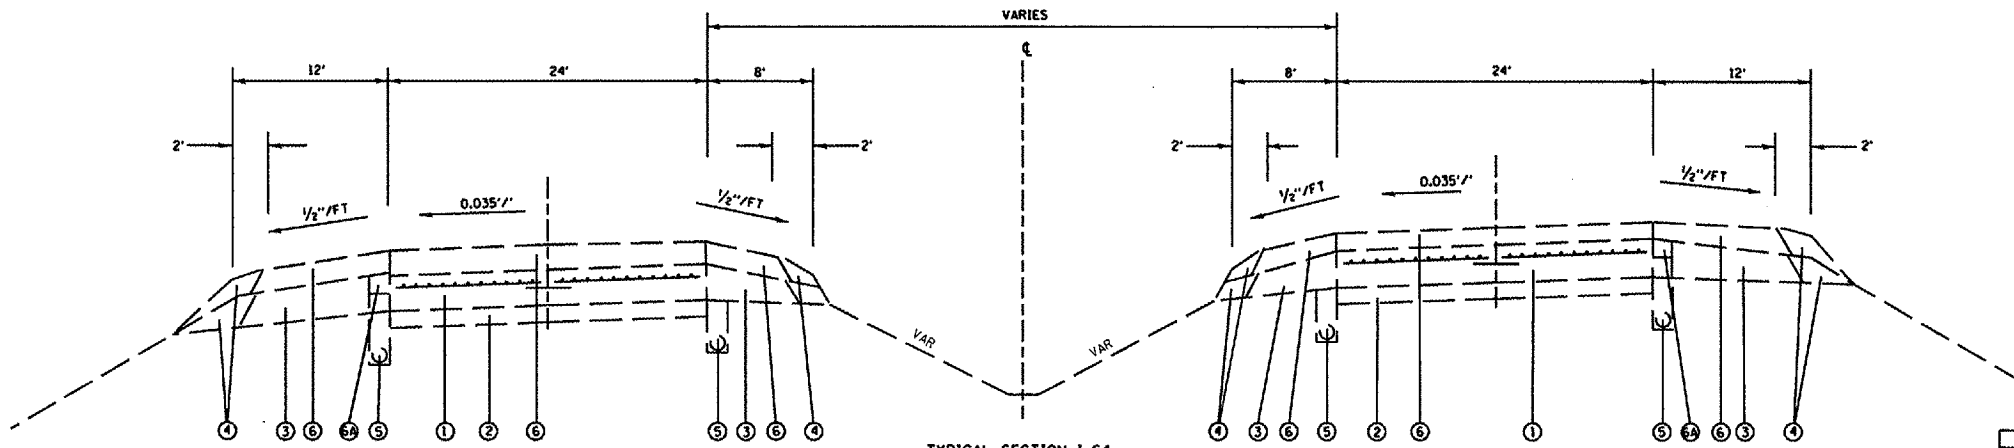

TYPICAL SECTION I-64
 STA. 3206+82.50 TO STA. 3233+89.25

- LEGEND
- ① EXISTING CONT. REINFORCED P.C.C. PAVEMENT 8"
 - ② EXISTING STABILIZED SUB-BASE 4"
 - ③ EXISTING STABILIZED SHOULDERS 8"
 - ④ EXISTING AGGREGATE SHOULDER
 - ⑤ EXISTING PIPE UNDERDRAINS, 4"
 - ⑥ EXISTING BITUMINOUS OVERLAY - 3 1/4"
 - ⑥A EXISTING SHOULDER REMOVAL & REPLACEMENT 5"

REVISIONS	
NAME	DATE

ILLINOIS DEPARTMENT OF TRANSPORTATION
 EXISTING
 TYPICAL SECTIONS
 FAI ROUTE 64
 SECTION 95-(5,6)I
 WASHINGTON COUNTY
 DRAWN BY:

PLOT DATE: 5/8/2007

DATE: _____
 BY: _____
 SUPERVISOR: _____
 CHECKED: _____
 ALIGNED: _____
 PLAN NO.: _____

PROJECT: 76A38
 SECTION: 95-15,611
 SHEET: 11 OF 4
 DATE: 5/8/2007