


SECTION	COUNTY	SHEET	OF SHEETS
95-15.61	WASHINGTON	11	11
CONTRACT NO.: T6A38			

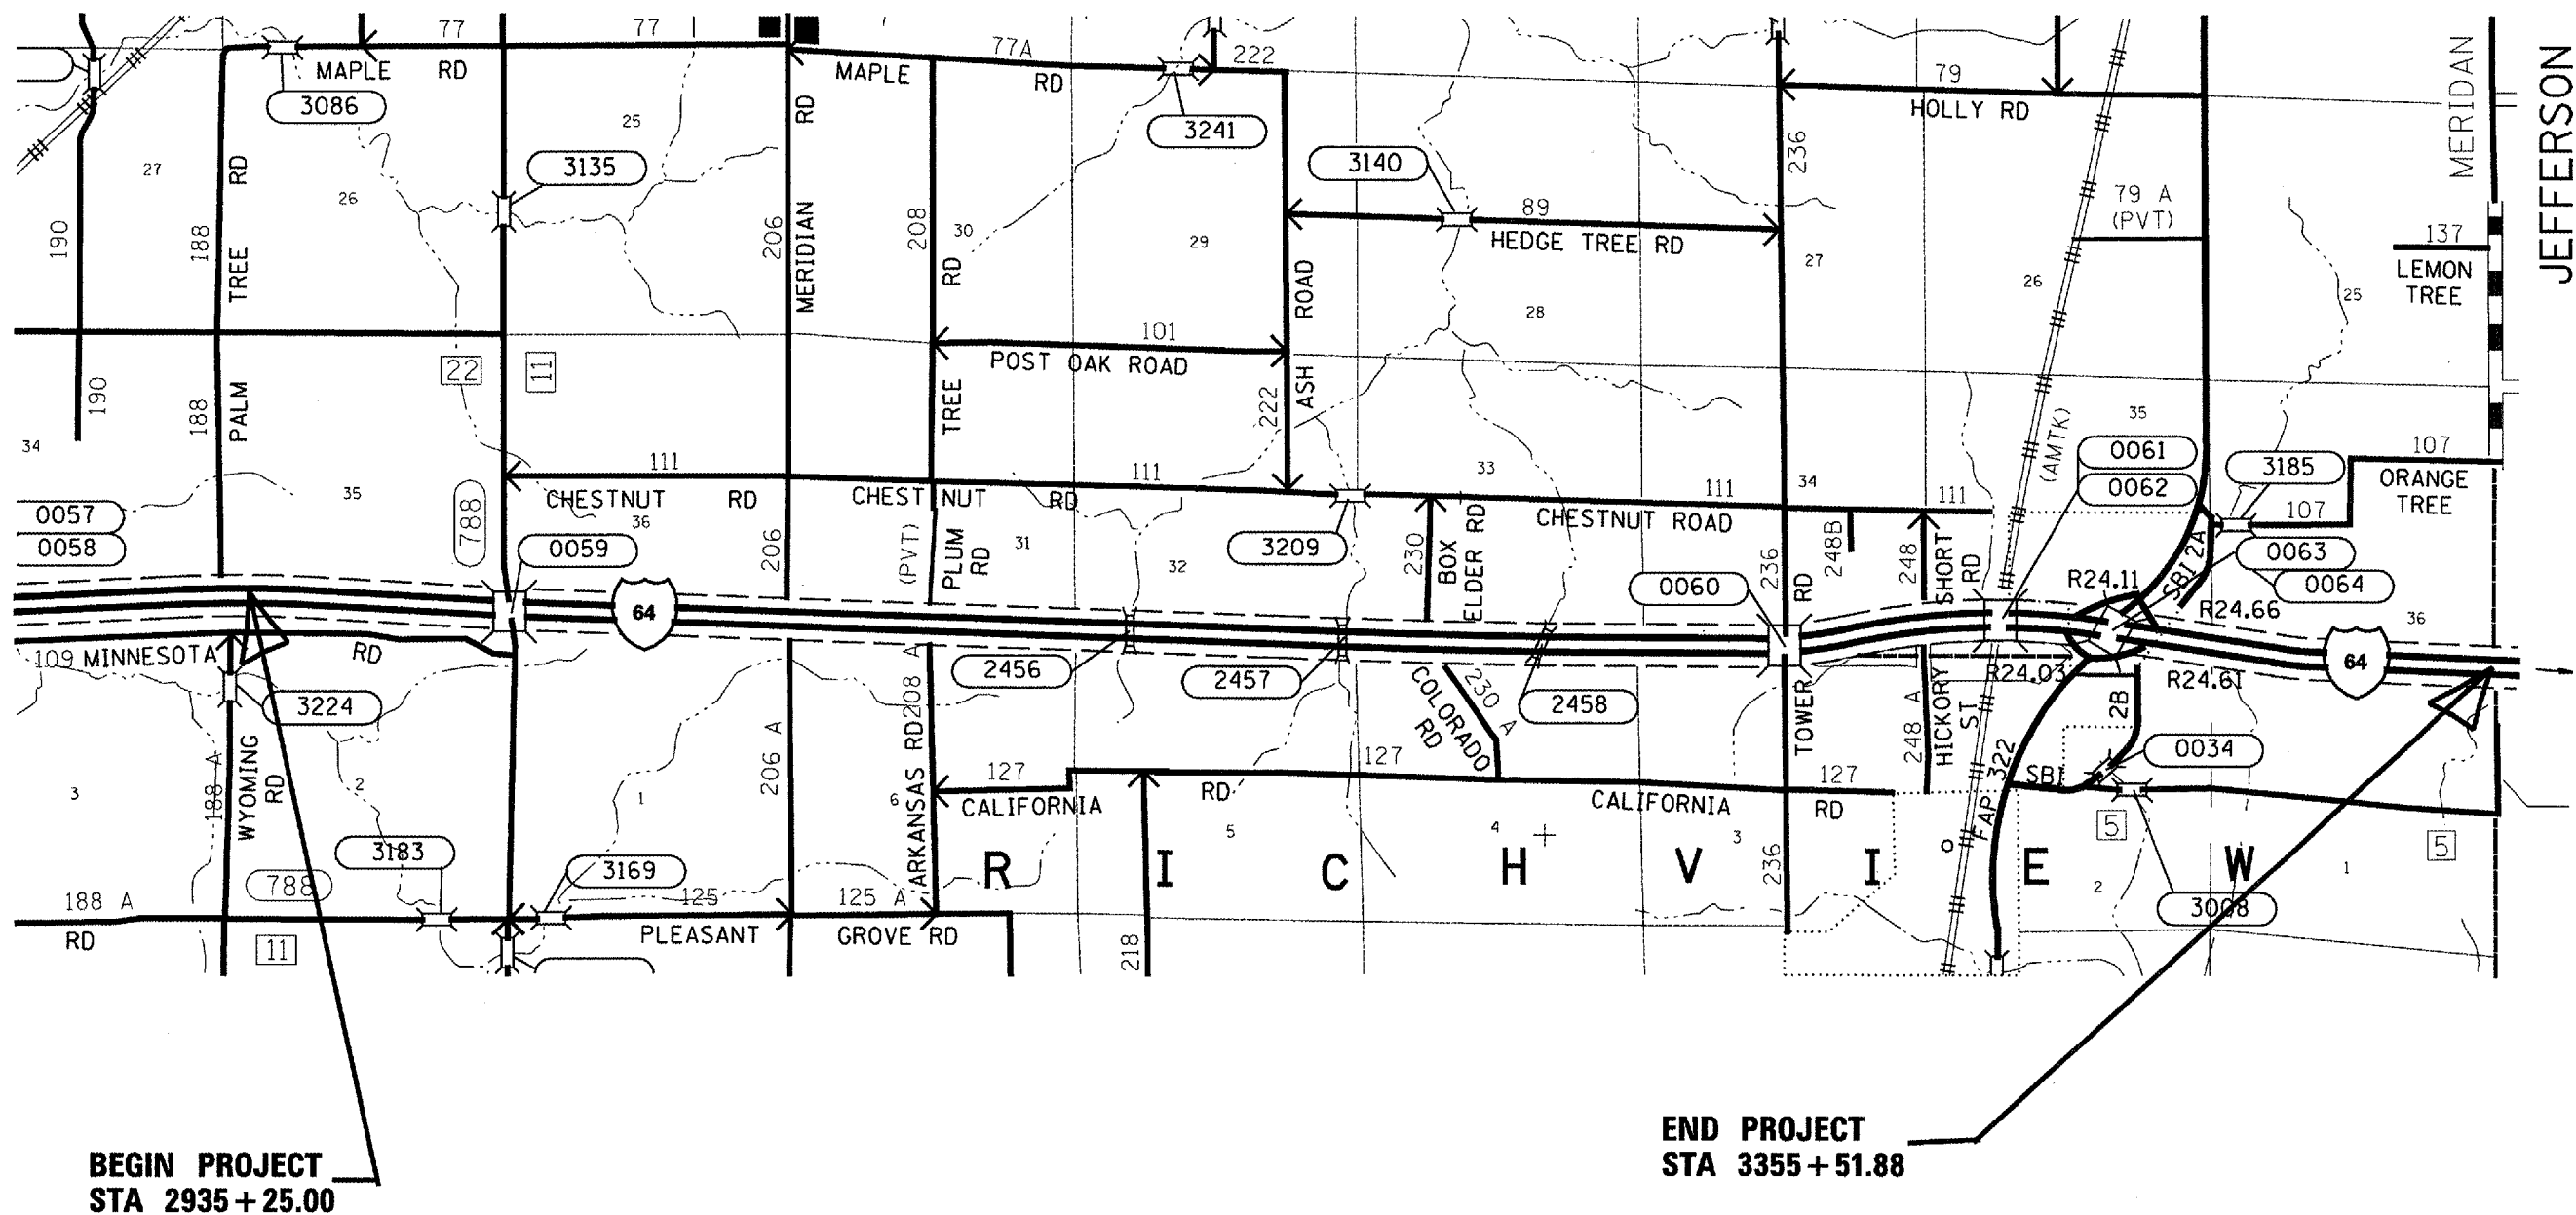


DATE: _____ BY: _____
 CHECKED: _____
 PLOTTED: _____
 DATE: _____
 FILE NAME: _____
 PLOT SCALE: _____
 REFERENCE: _____

DATE: _____ BY: _____
 CHECKED: _____
 PLOTTED: _____
 DATE: _____
 FILE NAME: _____
 PLOT SCALE: _____
 REFERENCE: _____

DATE: 5/10/2007
 FILE NAME: c:\p1\111761.dwg
 PLOT SCALE: 1/8" = 1' IN.
 REFERENCE: WREF

END PROJECT
STA 3355 + 51.88

BEGIN PROJECT
STA 2935 + 25.00

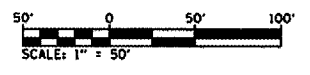

REVISIONS	
NAME	DATE

ILLINOIS DEPARTMENT OF TRANSPORTATION
PROJECT LOCATION MAP
 FAI ROUTE 64
 SECTION 95-15.61
 WASHINGTON COUNTY
 DRAWN BY: _____