



F.A.I. RTE.	SECTION	COUNTY	TOTAL SHEETS	SHEET NO.
#	**	ST. CLAIR	34	11
STA. 1101+00		TO STA. 1130+00		
FED. ROAD DIST. NO. ILLINOIS FED. AID PROJECT				
* FAI 64/FAI 255				
** DIST. 8 ITS 2008-1.2C				

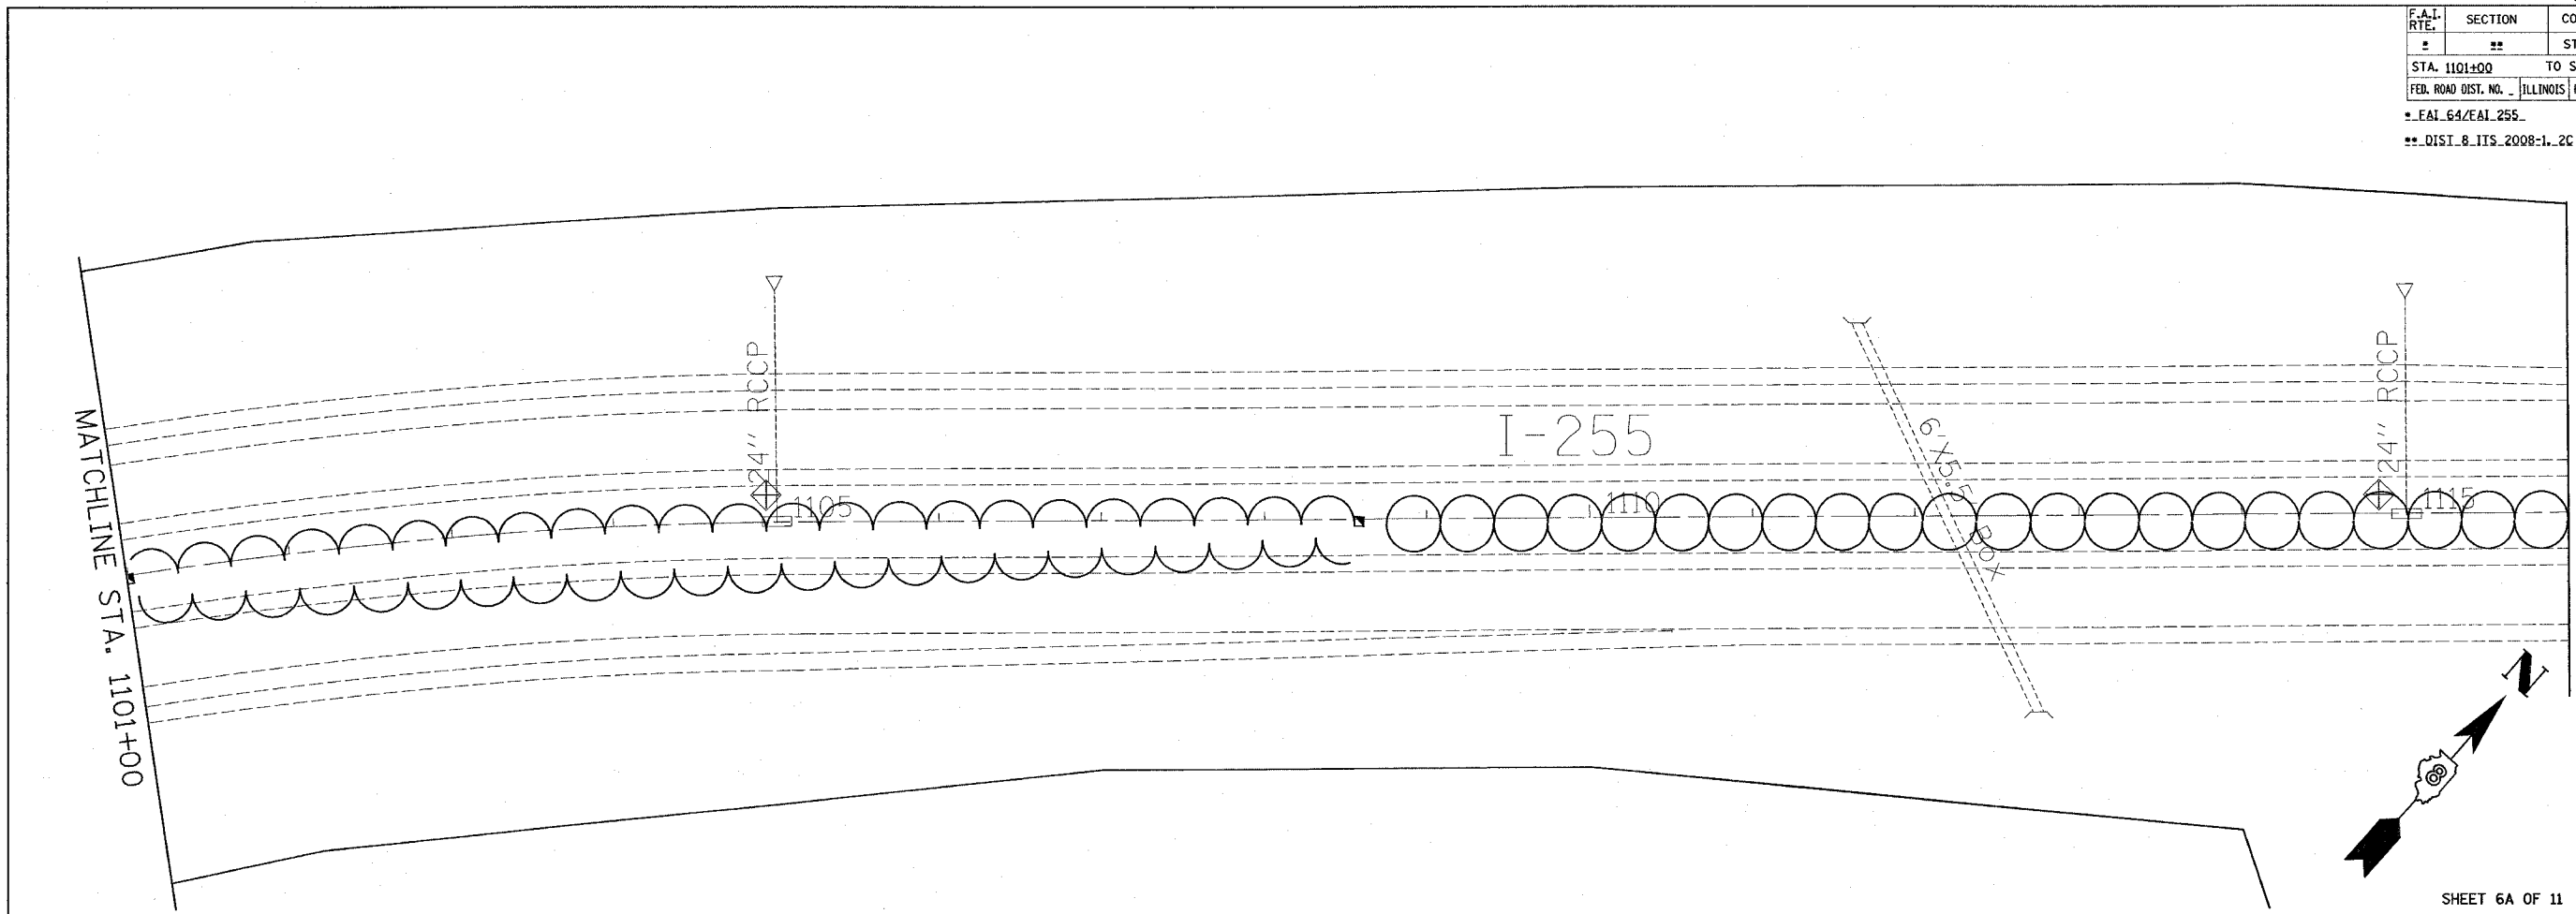

SHEET 6A OF 11

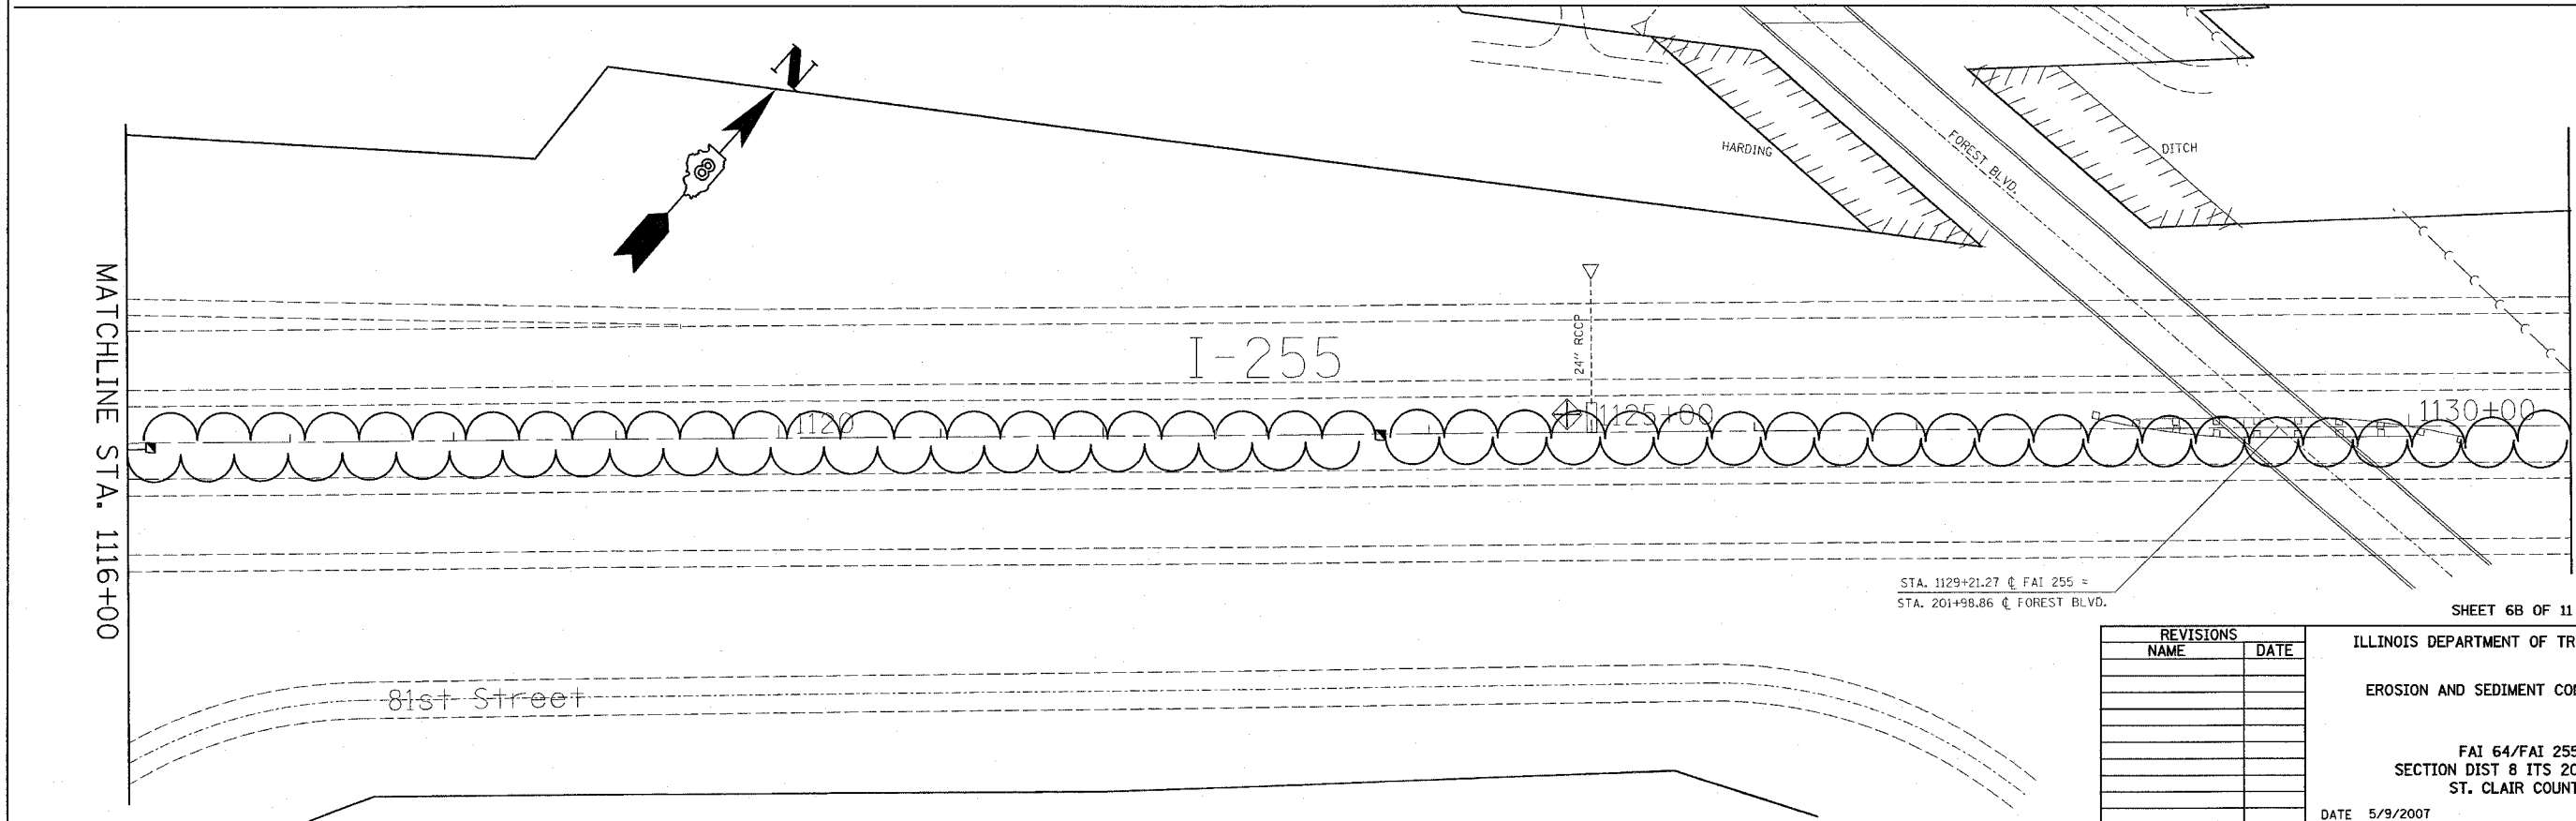

SHEET 6B OF 11

PLOT DATE = 5/9/2007  
 FILE NAME = c:\projects\76a82\erodist\erodist.dgn  
 PLOT SCALE = 500000 / 1 IN.  
 REFERENCE = NONE

REVISIONS	
NAME	DATE

ILLINOIS DEPARTMENT OF TRANSPORTATION  
 EROSION AND SEDIMENT CONTROL PLAN  
 FAI 64/FAI 255  
 SECTION DIST 8 ITS 2008-1.2C  
 ST. CLAIR COUNTY  
 DATE 5/9/2007