



F.A.I. RTE.	SECTION	COUNTY	TOTAL SHEETS	SHEET NO.
*	**	ST. CLAIR	34	12
STA. 1130+00		TO STA. 1144+00		
FED. ROAD DIST. NO. ILLINOIS FED. AID PROJECT				
* FAI 64/FAI 255				
** DIST 8 ITS 2008-1, 2C				

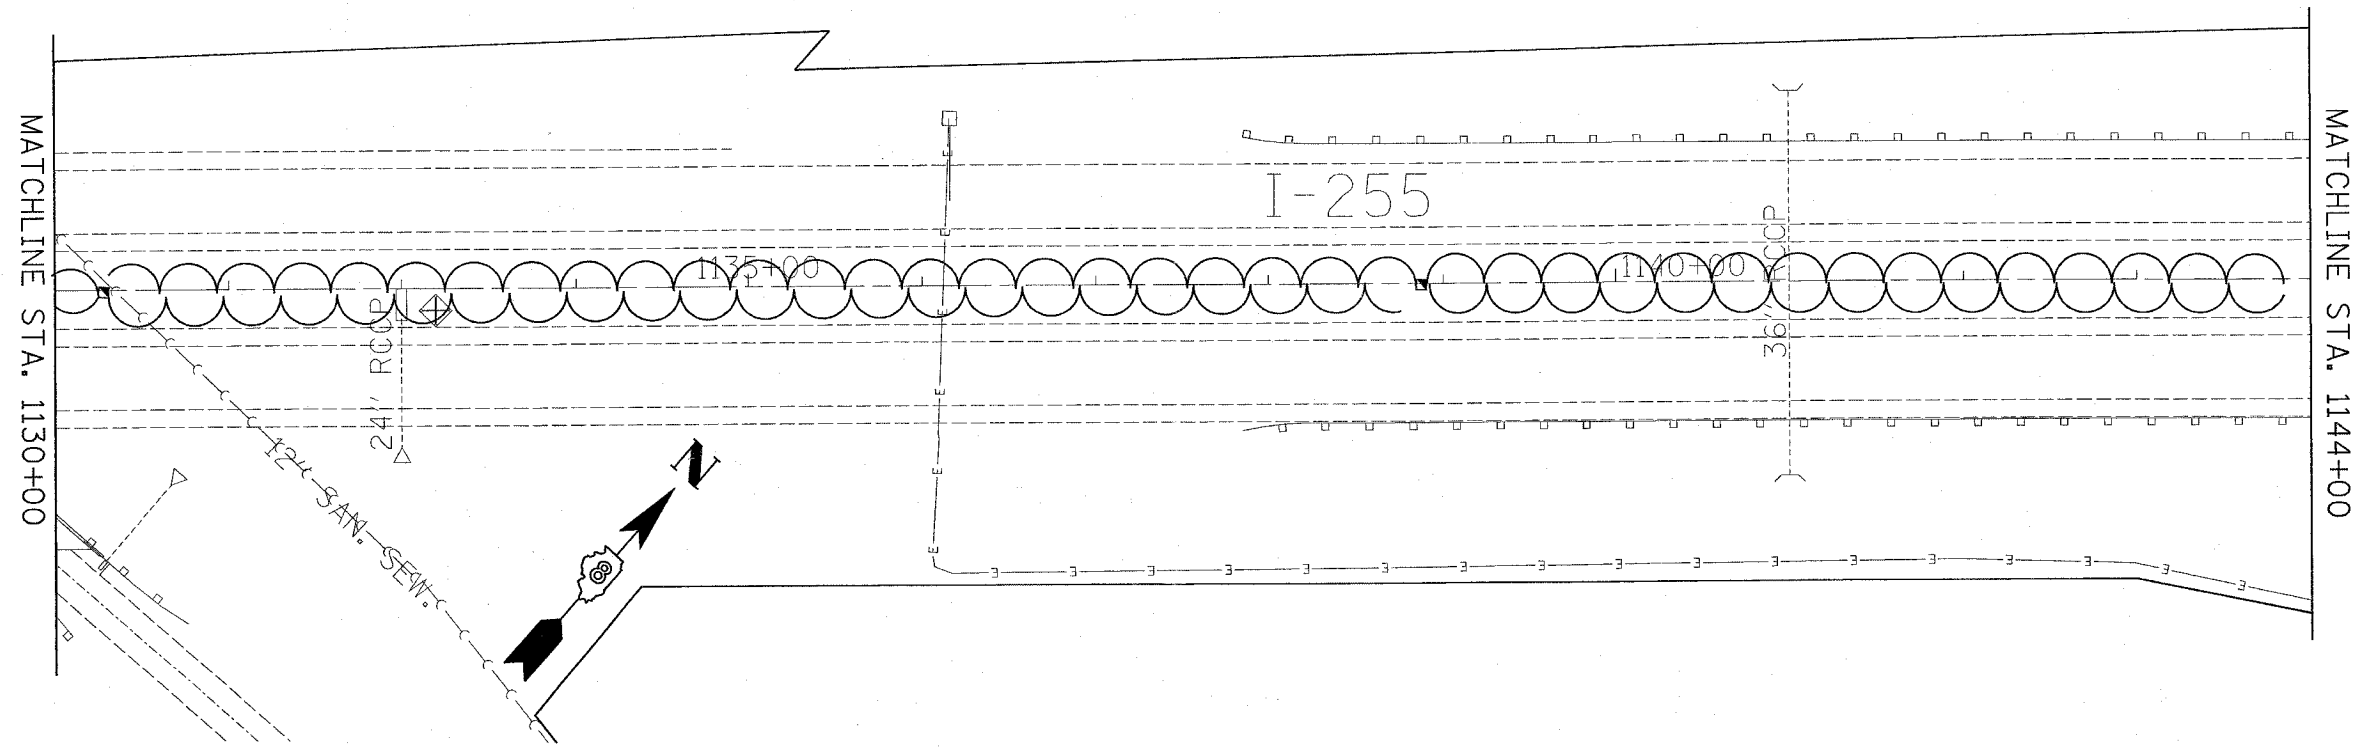

MATCHLINE STA. 1130+00

MATCHLINE STA. 1144+00

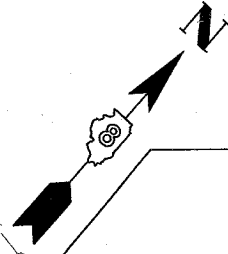

PLOT DATE = 5/9/2007
 FILE NAME = c:\projects\76a82\electrical\76a82\76a82.dgn
 PLOT SCALE = 5/8"=1'-0"
 REFERENCE = #REF#

SHEET 7 OF 11

REVISIONS	
NAME	DATE

ILLINOIS DEPARTMENT OF TRANSPORTATION
 EROSION AND SEDIMENT CONTROL PLAN
 FAI 64/FAI 255
 SECTION DIST 8 ITS 2008-1, 2C
 ST. CLAIR COUNTY
 DATE 5/9/2007