
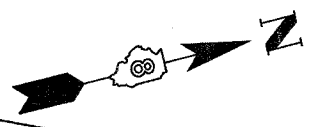


F.A.I. RTE.	SECTION	COUNTY	TOTAL SHEETS	SHEET NO.
*	**	ST. CLAIR	34	16
STA. 1218+00		TO STA. 1230+00		
FED. ROAD DIST. NO. ILLINOIS FED. AID PROJECT				
* FAI 64/FAI 255				
** DIST 8 ITS 2008-1, 2C				

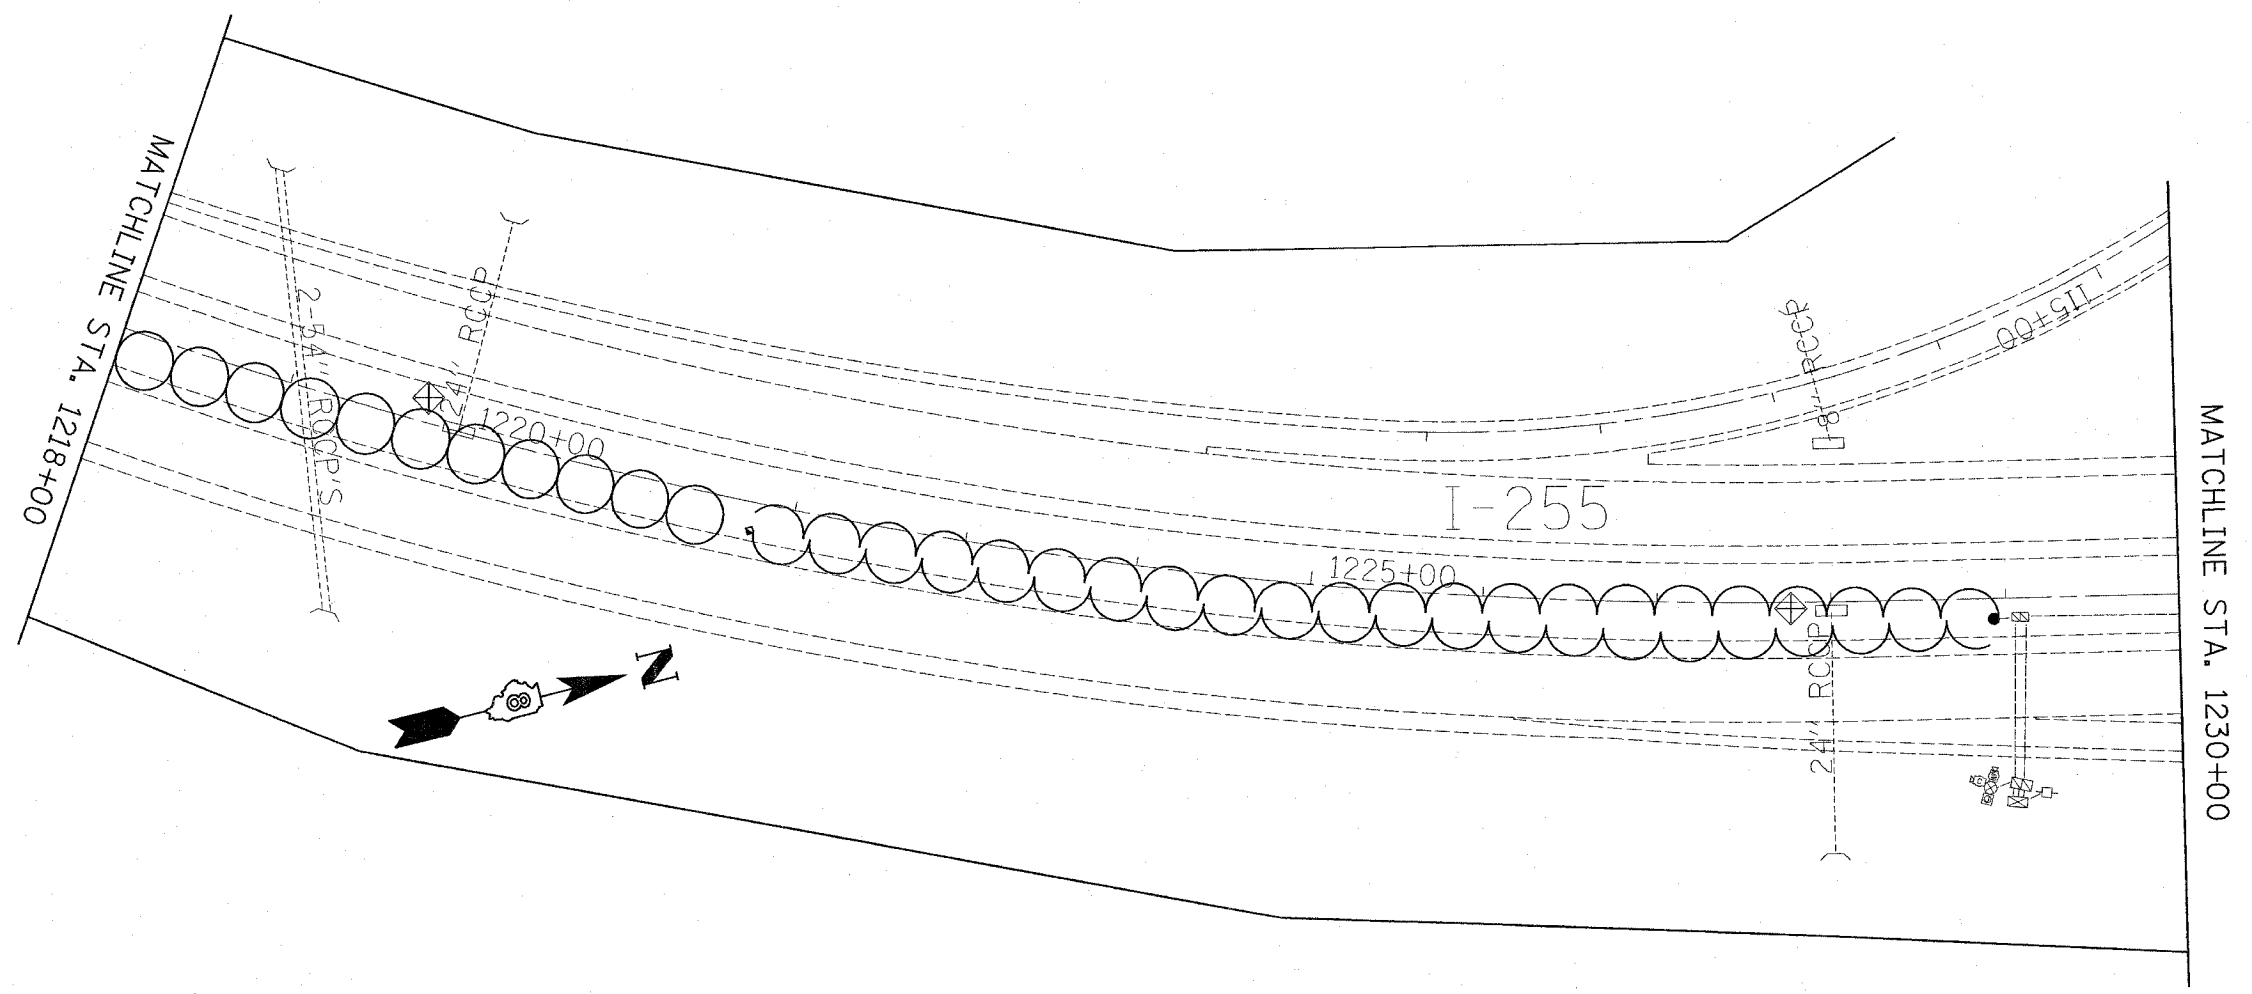

PLOT DATE = 5/9/2007
 FILE NAME = c:\projects\7682\select\1\7682.dgn
 PLOT SCALE = 56.0000' / 1" IN.
 REFERENCE = #REF*

SHEET 11 OF 11

REVISIONS	
NAME	DATE

ILLINOIS DEPARTMENT OF TRANSPORTATION
 EROSION AND SEDIMENT CONTROL PLAN
 FAI 64/FAI 255
 SECTION DIST 8 ITS 2008-1, 2C
 ST. CLAIR COUNTY

DATE 5/9/2007