



F.A.I. RTE.	SECTION	COUNTY	TOTAL SHEETS	SHEET NO.
#	##	ST. CLAIR	34	24
STA. 1101+00		TO STA. 1130+00		
FED. ROAD DIST. NO. 1		ILLINOIS FED. AID PROJECT		
* FAI 64/FAI 255				
** DIST. 8 ITS 2008-1-2C				

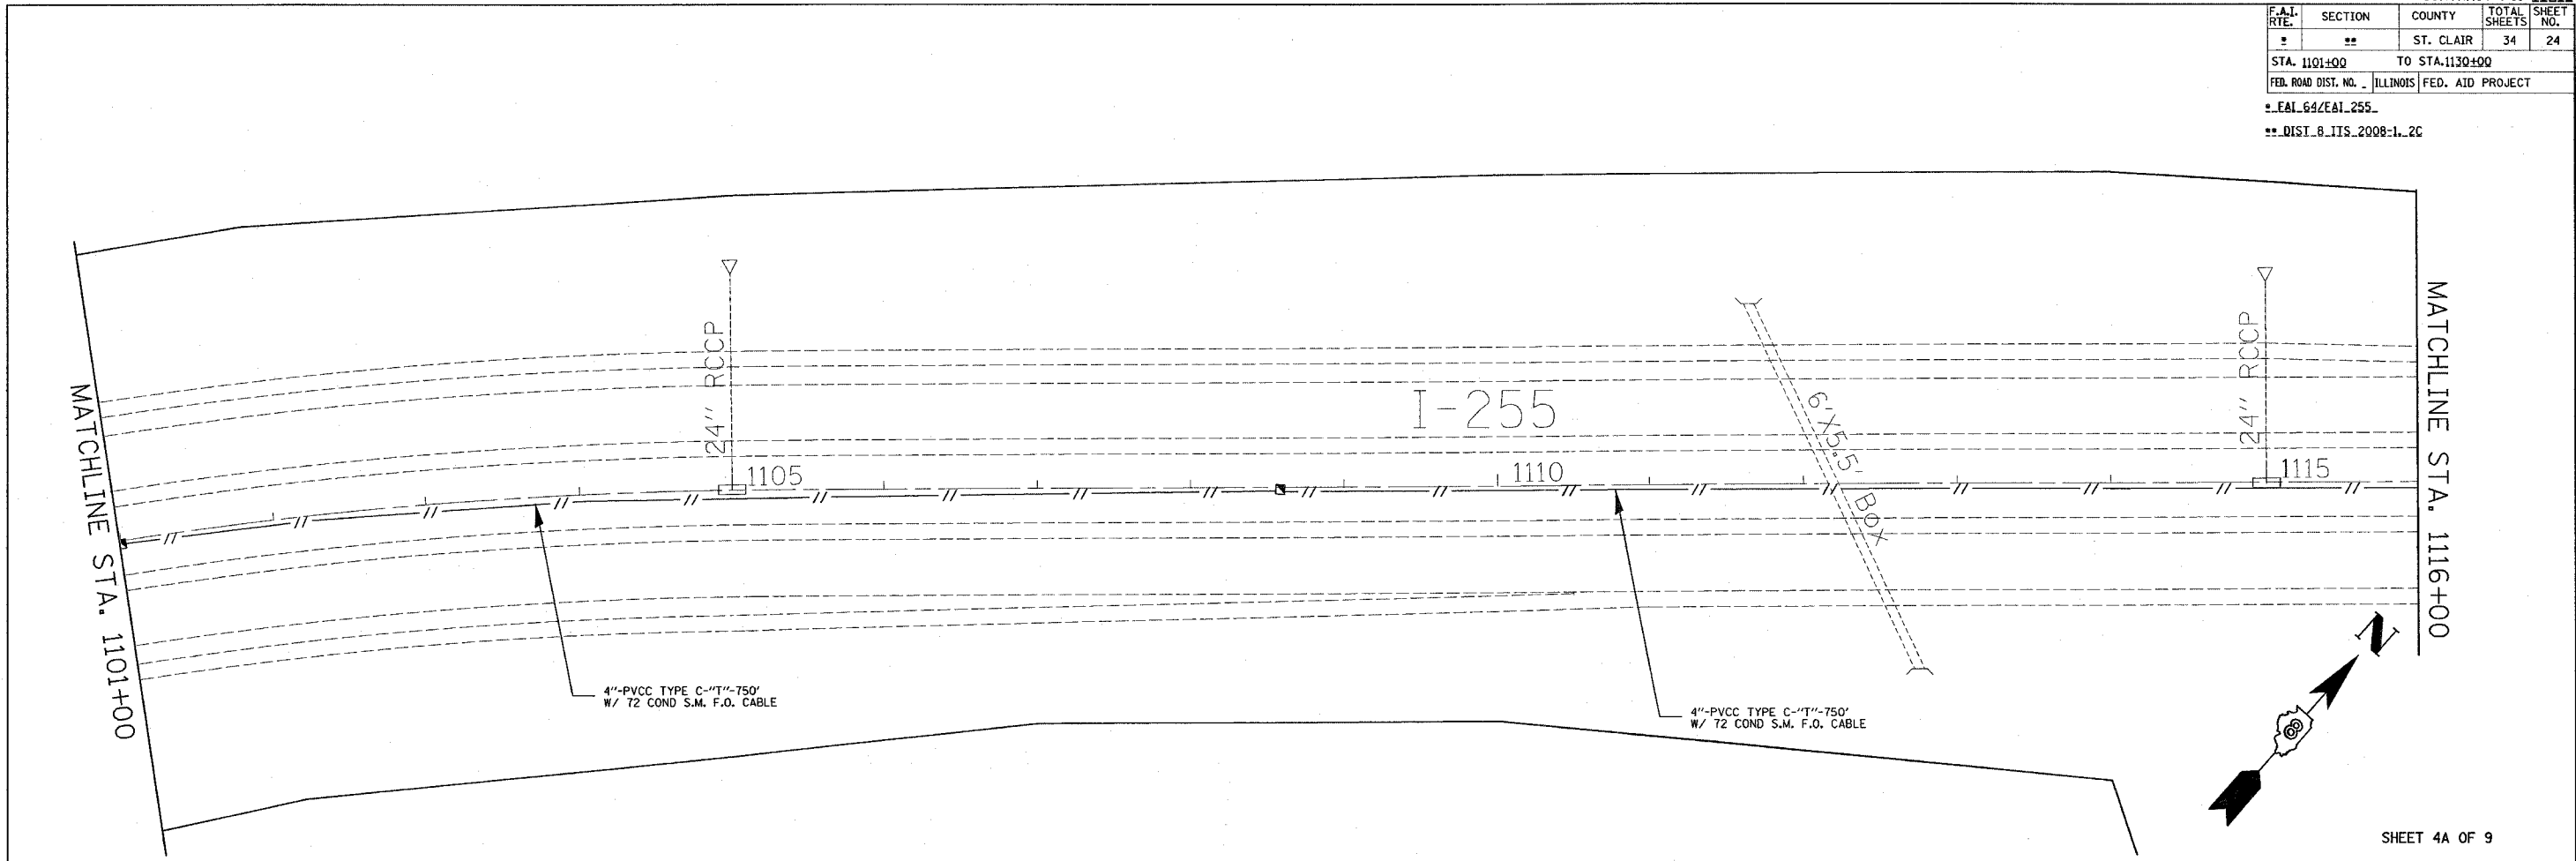

SHEET 4A OF 9

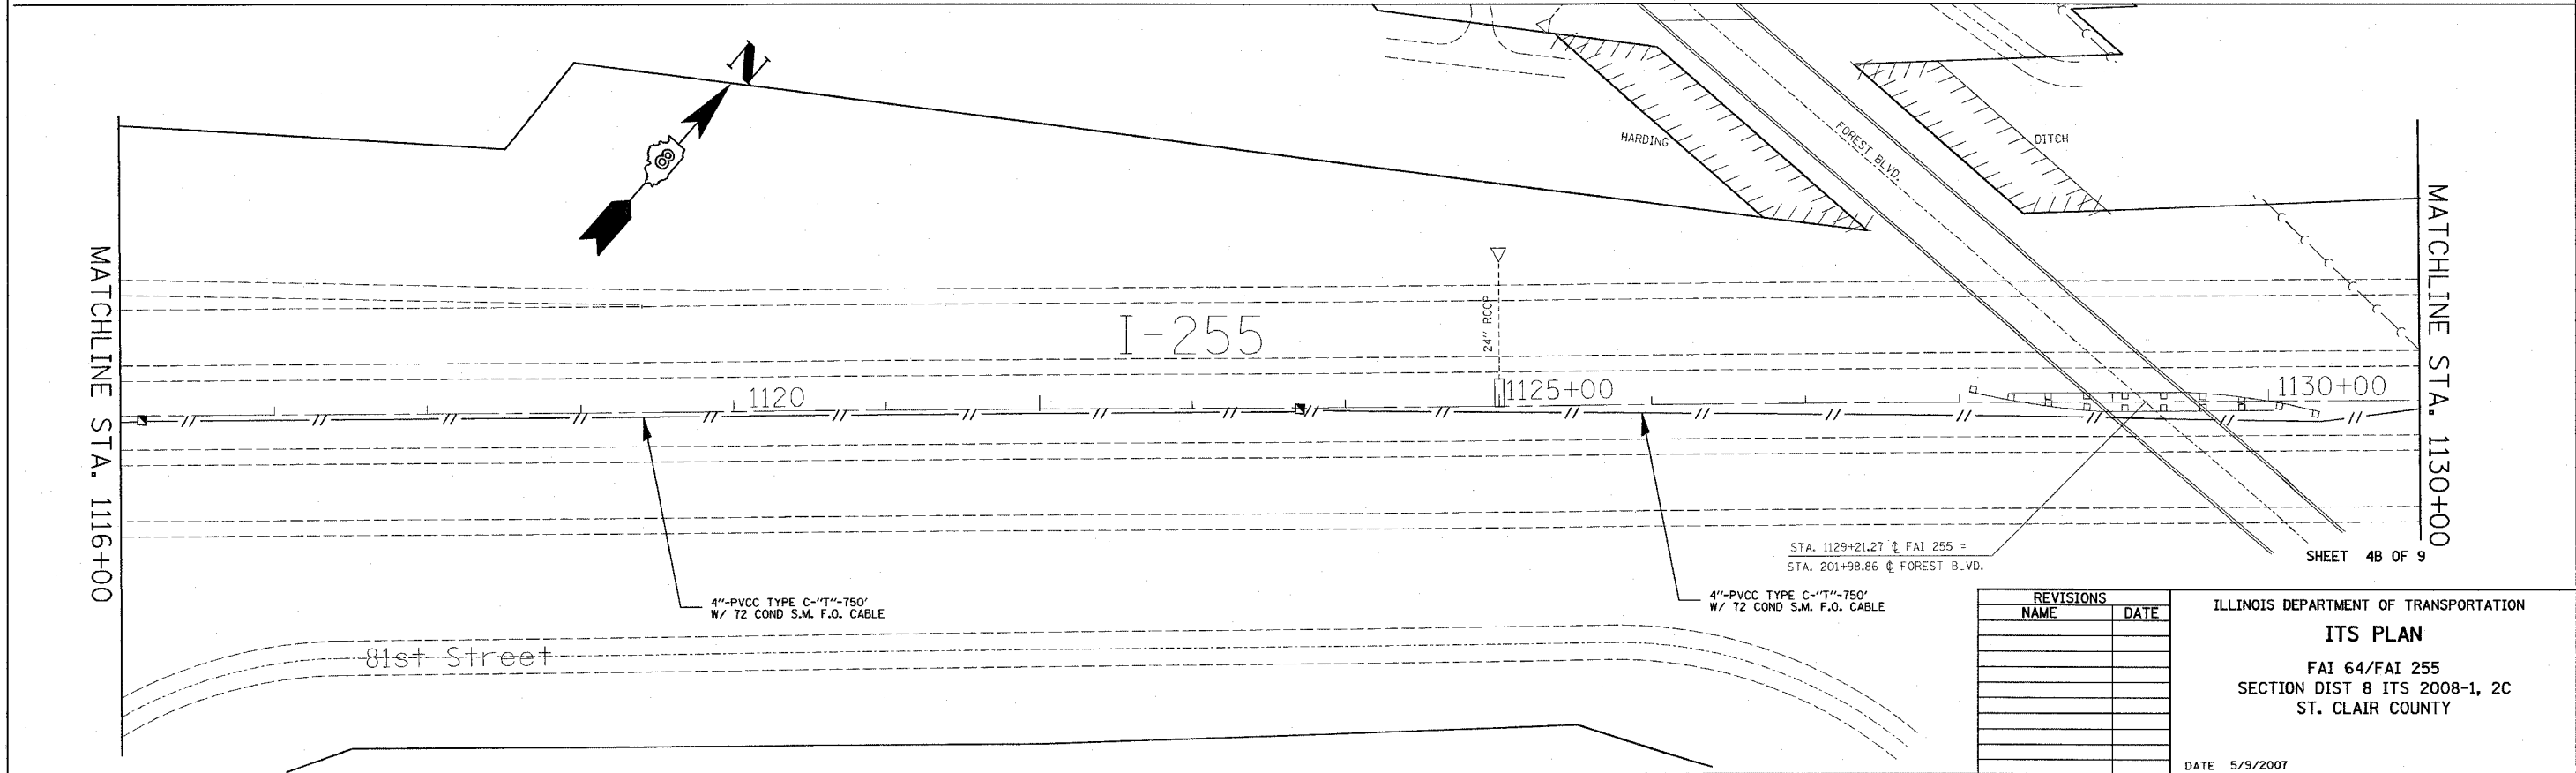

SHEET 4B OF 9

REVISIONS	
NAME	DATE

ILLINOIS DEPARTMENT OF TRANSPORTATION  
**ITS PLAN**  
 FAI 64/FAI 255  
 SECTION DIST 8 ITS 2008-1, 2C  
 ST. CLAIR COUNTY

DATE 5/9/2007

PLT DATE = 5/9/2007  
 FILE NAME = \\s01r001\projects\76a82\its\plan\its4b.dgn  
 PLOT SCALE = 50,000.00 / IN.  
 REFERENCE = #REF#