


F.A.I. RTE.	SECTION	COUNTY	TOTAL SHEETS	SHEET NO.
*	**	ST. CLAIR	34	25

STA. 1130+00 TO STA. 1144+00

FED. ROAD DIST. NO. ILLINOIS FED. AID PROJECT

* FAI 64/FAI 255

** DIST. 8 ITS 2008-1, 2C

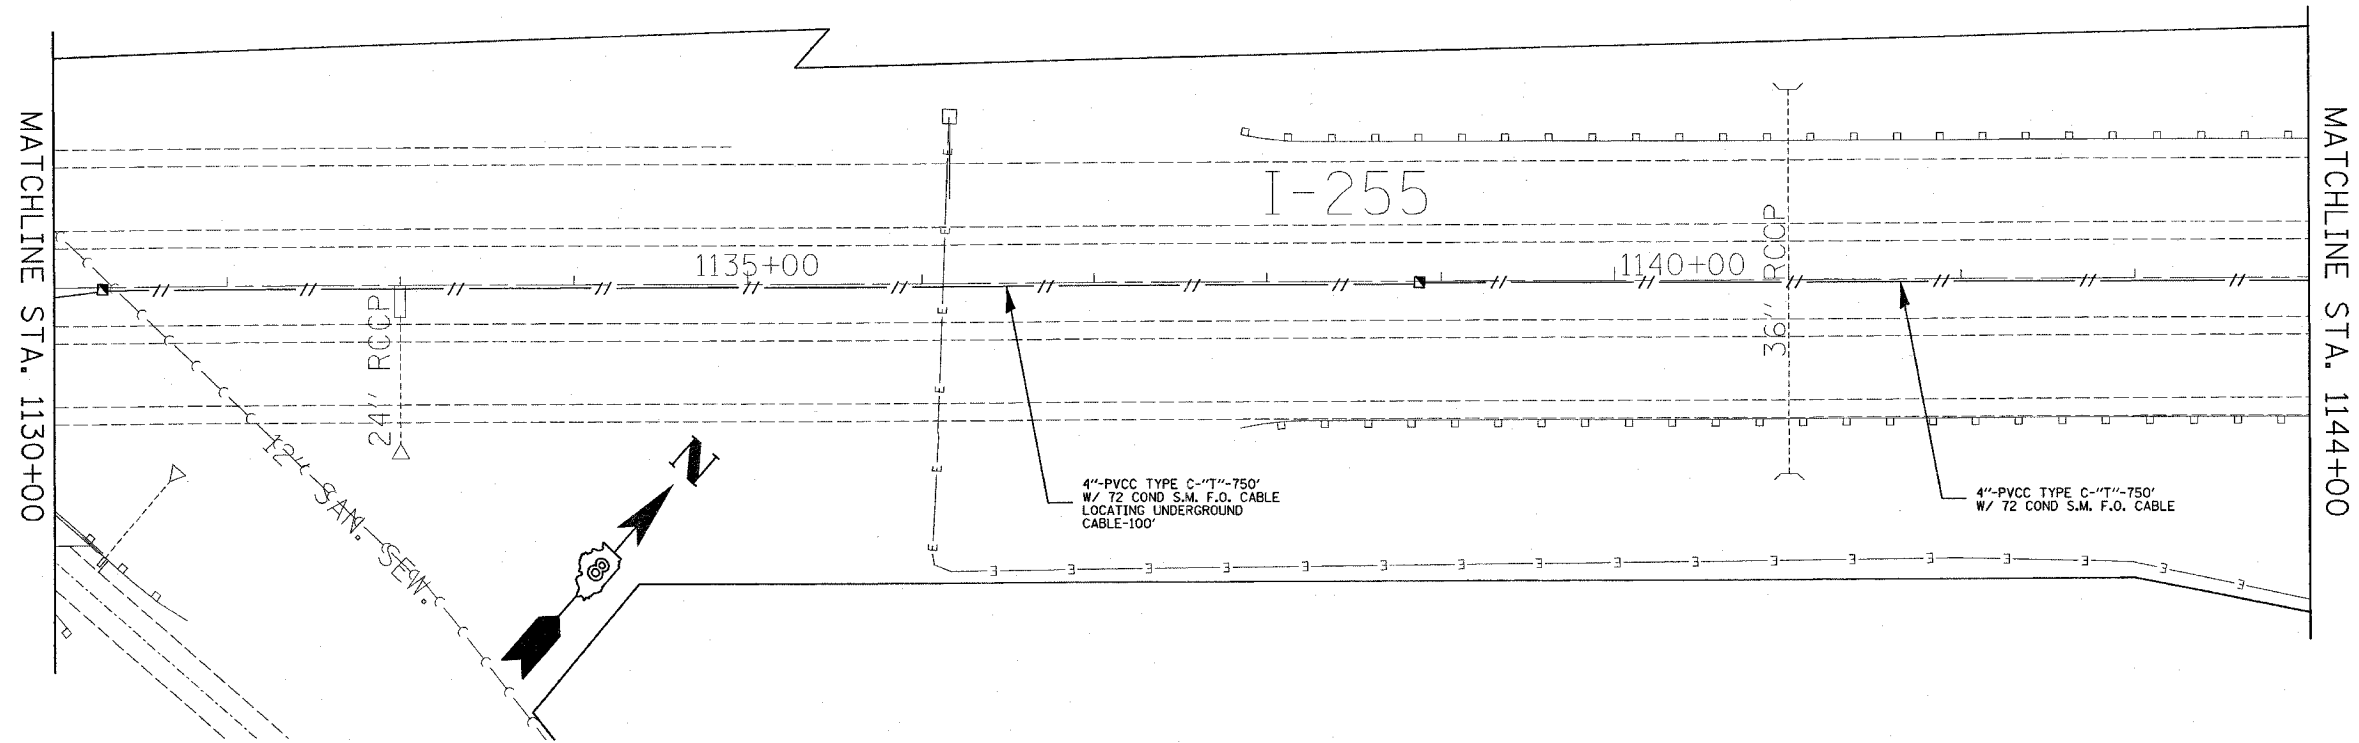

SHEET 5 OF 9

REVISIONS	
NAME	DATE

ILLINOIS DEPARTMENT OF TRANSPORTATION
ITS PLAN
 FAI 64/FAI 255
 SECTION DIST 8 ITS 2008-1, 2C
 ST. CLAIR COUNTY

DATE 5/9/2007