



F.A.I. RTE.	SECTION	COUNTY	TOTAL SHEETS	SHEET NO.
#	**	ST. CLAIR	34	28
STA. 1189+00		TO STA. 1218+00		
FED. ROAD DIST. NO. - ILLINOIS FED. AID PROJECT				
* FAI 64/FAI 255				
** DIST. 8 ITS 2008-1, 2C				

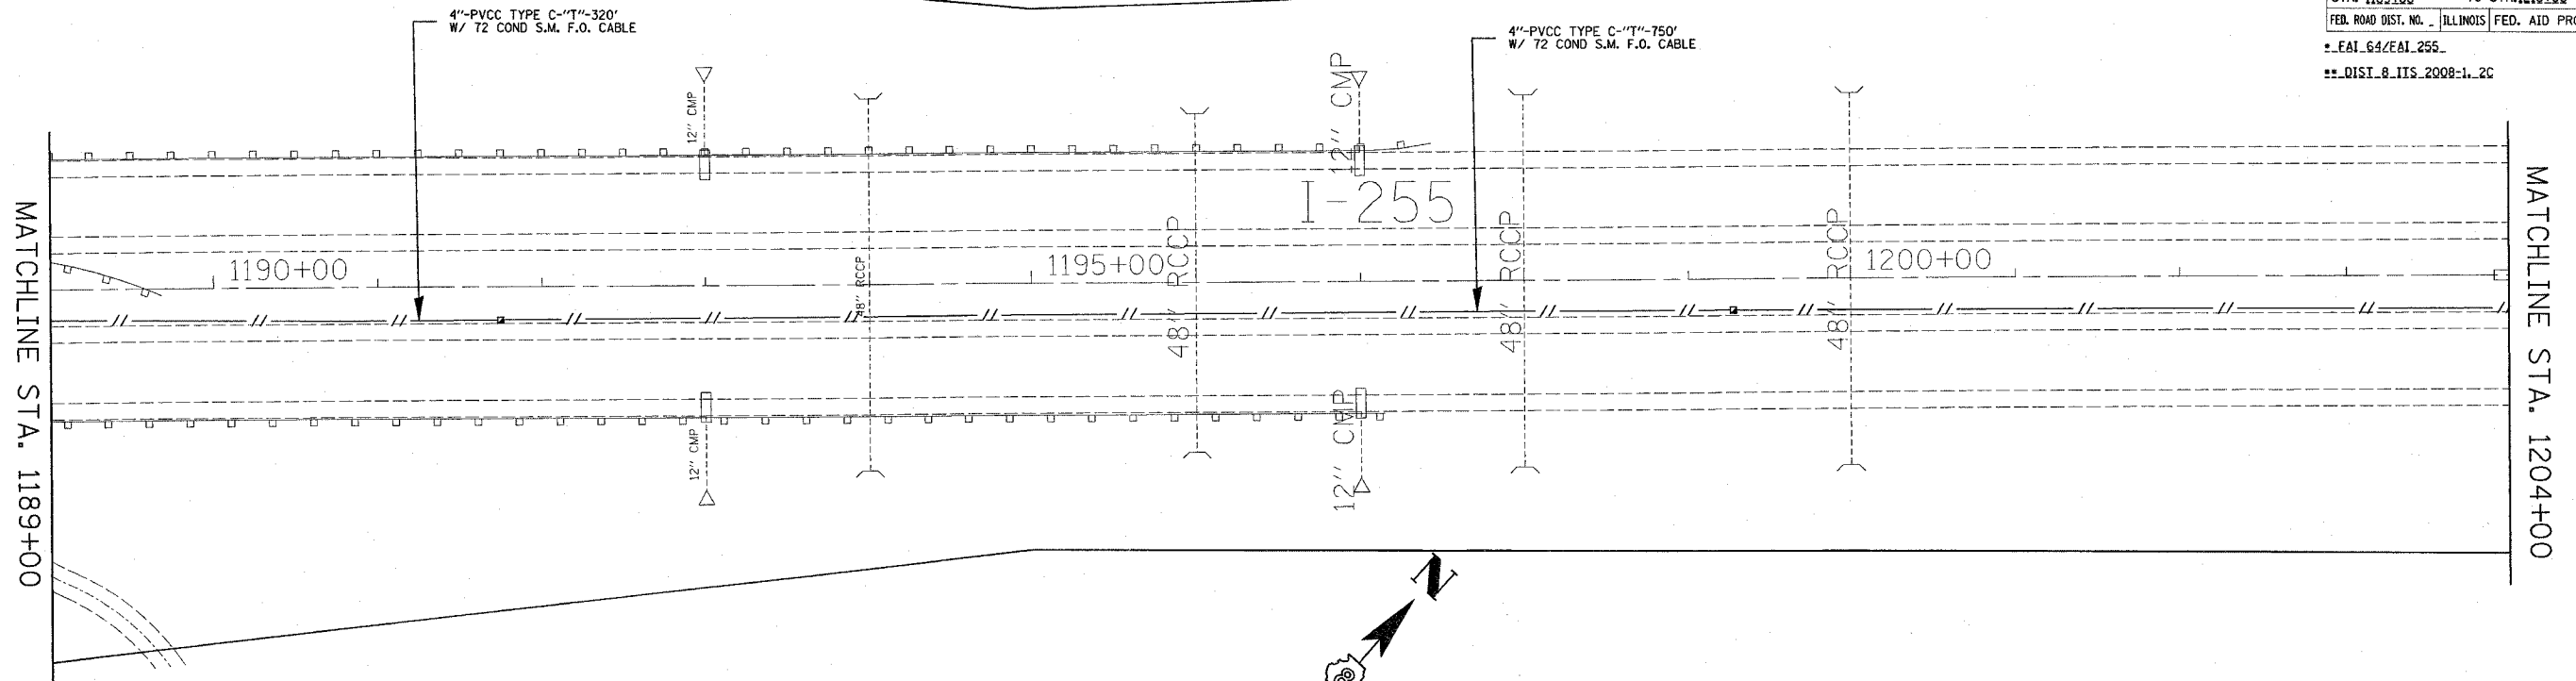

SHEET 8A OF 9

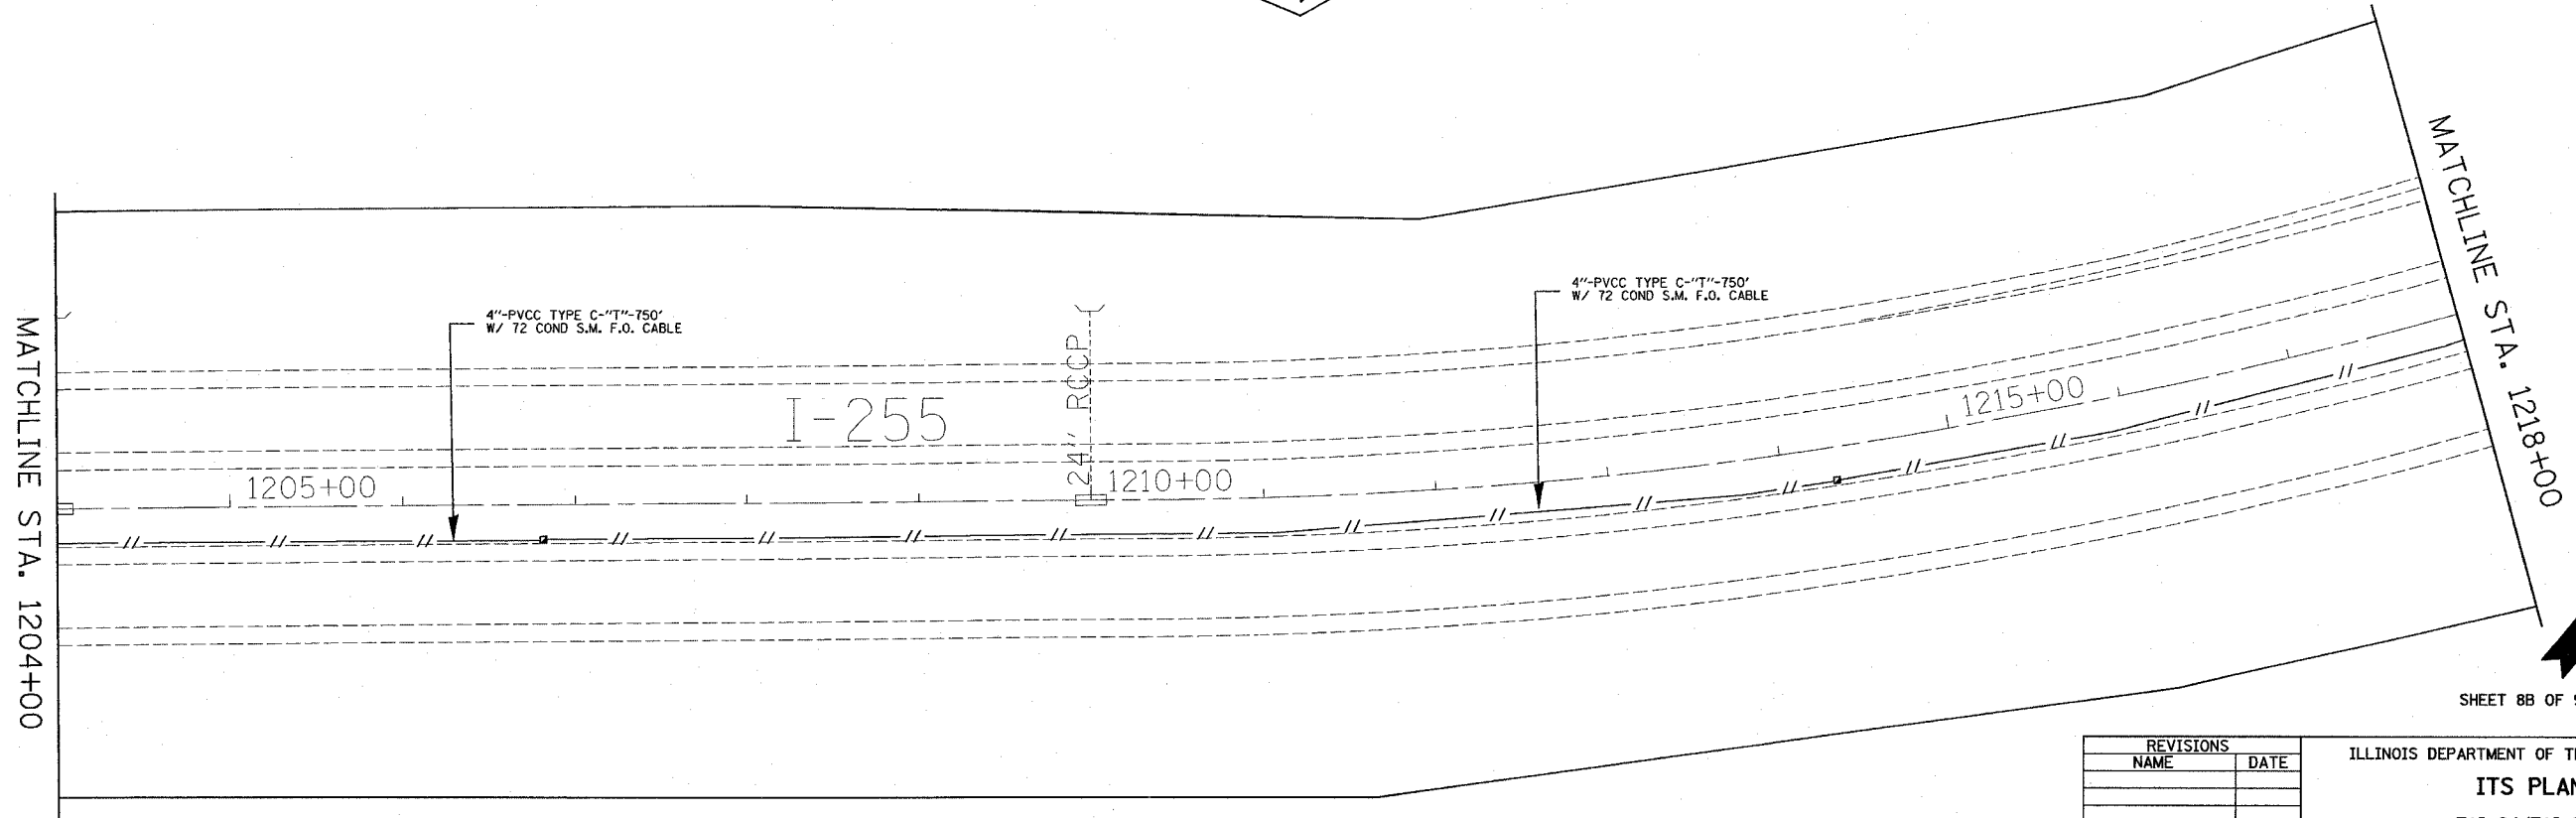

SHEET 8B OF 9

REVISIONS	
NAME	DATE

ILLINOIS DEPARTMENT OF TRANSPORTATION  
**ITS PLAN**  
 FAI 64/FAI 255  
 SECTION DIST 8 ITS 2008-1, 2C  
 ST. CLAIR COUNTY  
 DATE 5/9/2007

PLOT DATE = 5/9/2007  
 PLOT SCALE = 50' = 1" / 11.8"  
 REFERENCE = #REF#