


F.A.I. RTE.	SECTION	COUNTY	TOTAL SHEETS	SHEET NO.
*	**	ST. CLAIR	34	29
STA. 1218+00		TO STA. _____		
FED. ROAD DIST. NO. _____		ILLINOIS FED. AID PROJECT		
* FAI 64/FAI 255				
** DIST 8 ITS 2008-1-2C				

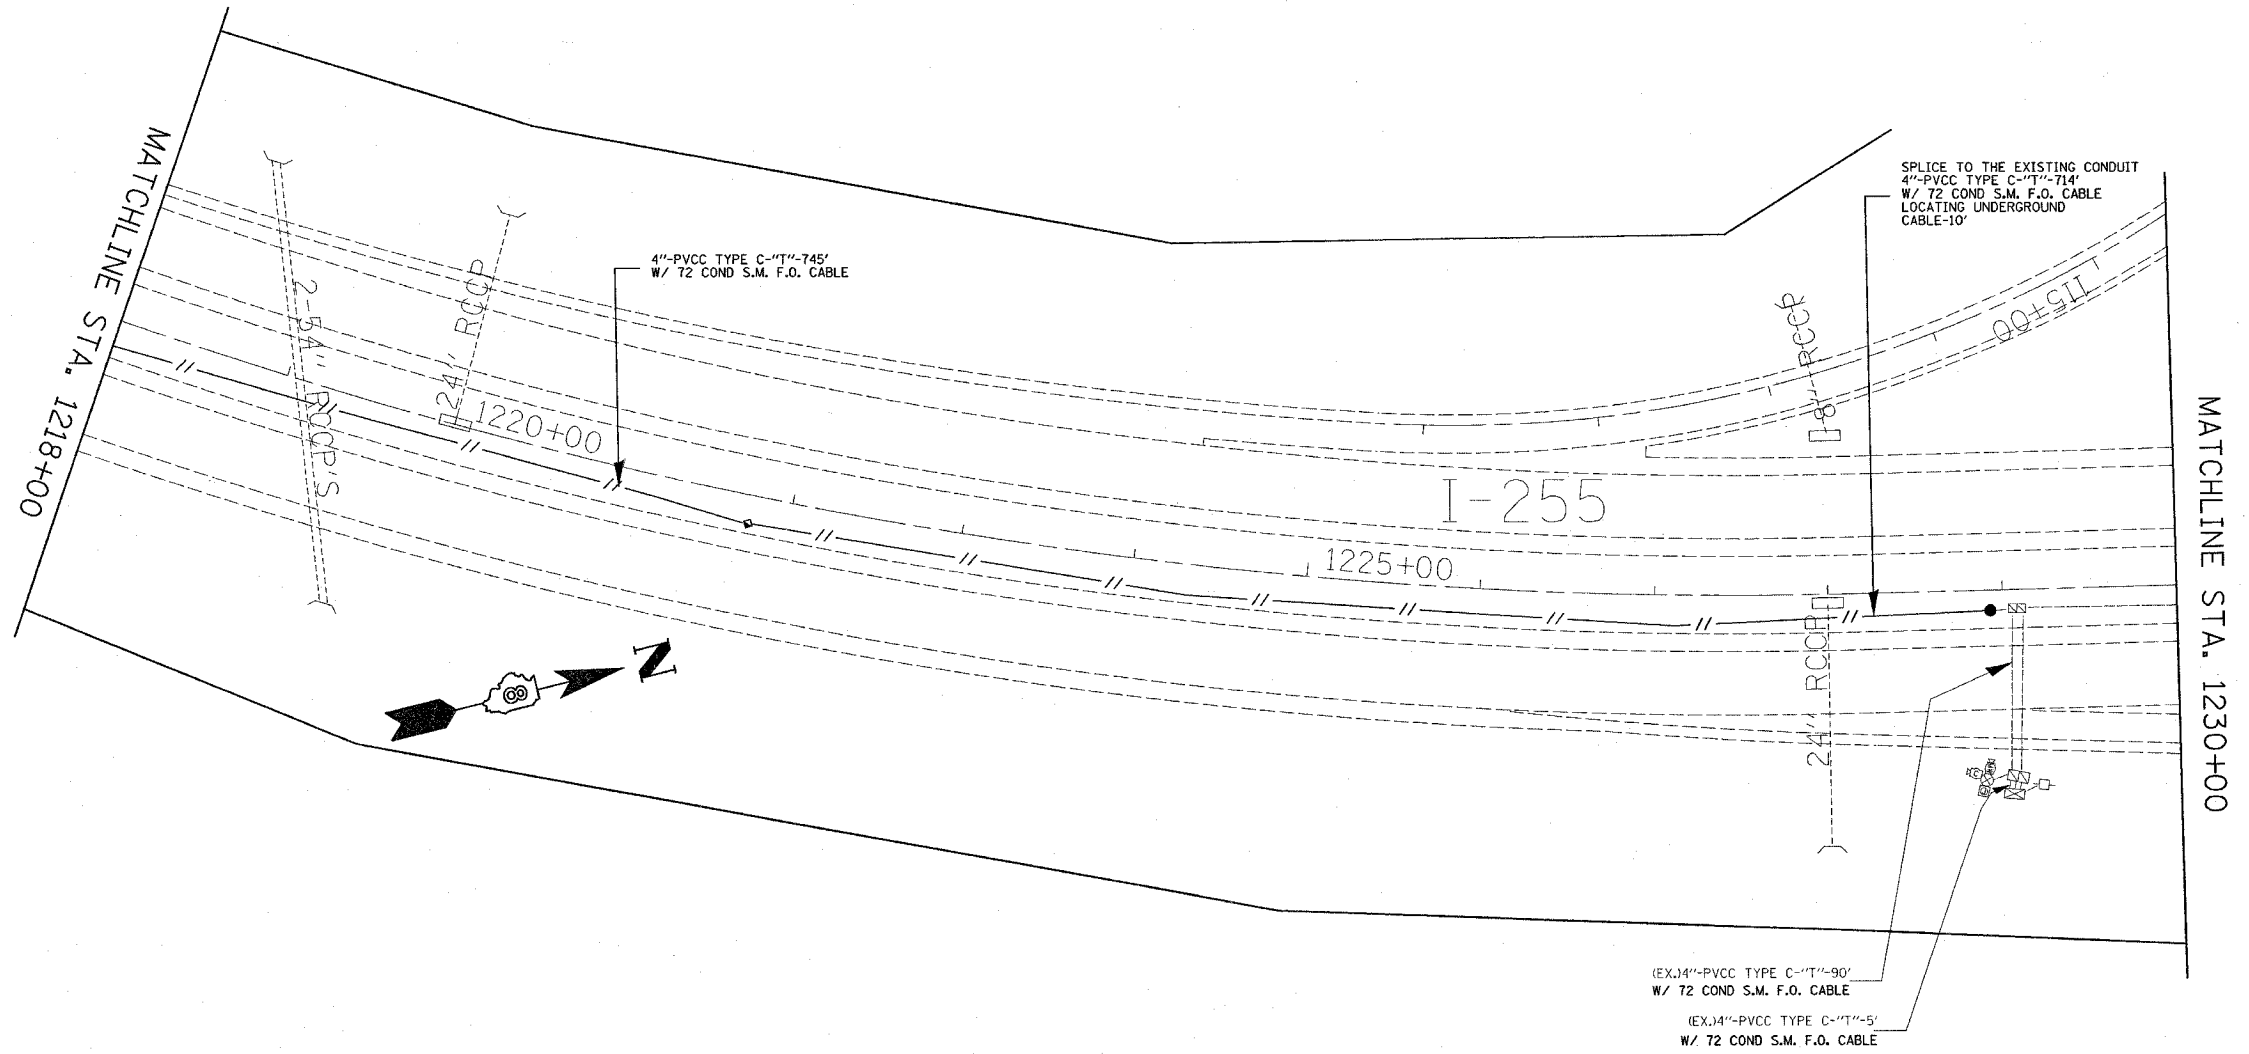

SHEET 9 OF 9

REVISIONS	
NAME	DATE

ILLINOIS DEPARTMENT OF TRANSPORTATION
ITS PLAN
 FAI 64/FAI 255
 SECTION DIST 8 ITS 2008-1, 2C
 ST. CLAIR COUNTY

DATE 5/9/2007

PLOT DATE = 5/9/2007
 FILE NAME = c:\p\projects\16a82\16a82.dgn
 PLOTTER = HPGL-2
 PLOT SCALE = 1/8"=1'-0"